



END OF GIRDER DETAIL AT INTEGRAL END BENTS

BETWEEN GIRDERS SHOWN, OUTSIDE OF GIRDERS SIMILAR

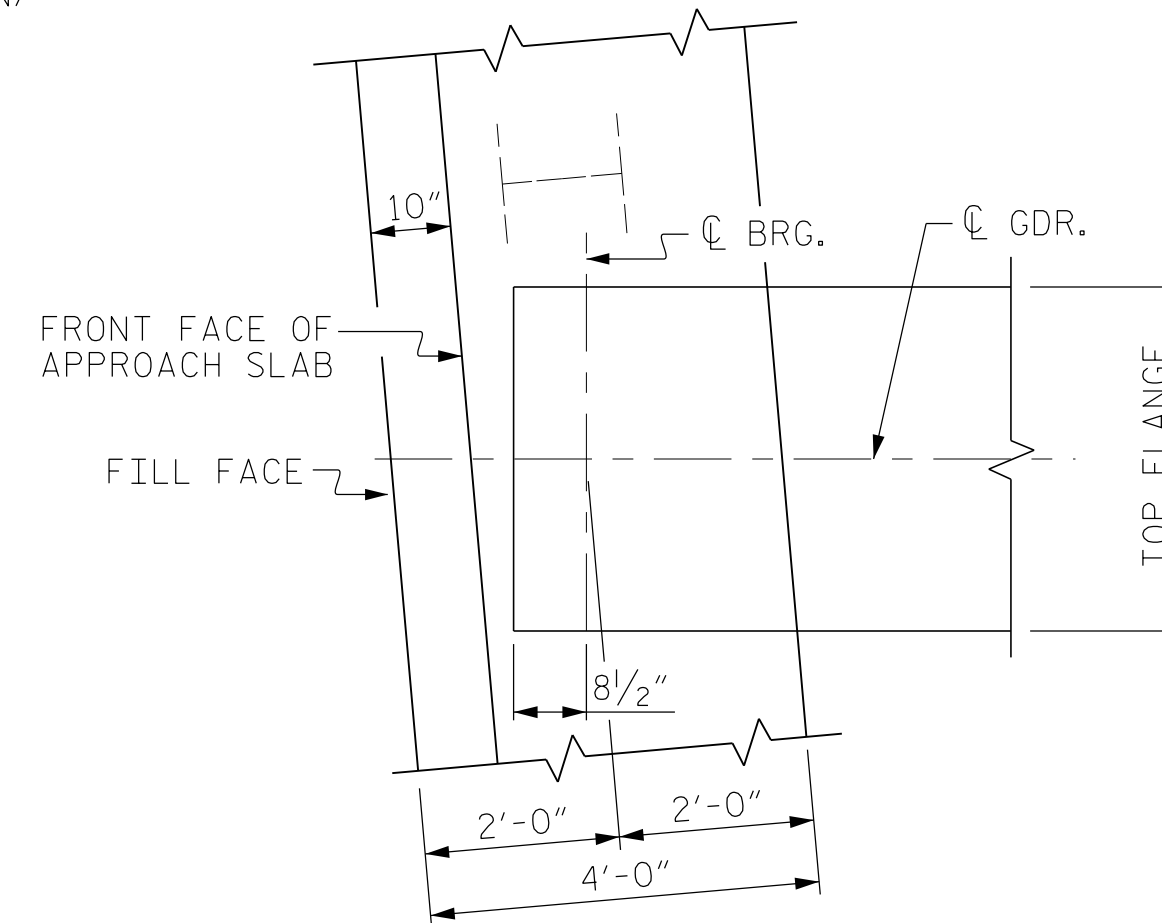


PLAN OF GIRDER AT INTEGRAL END No. 1


PLAN OF GIRDER AT INTEGRAL END No. 2 IS SIMILAR

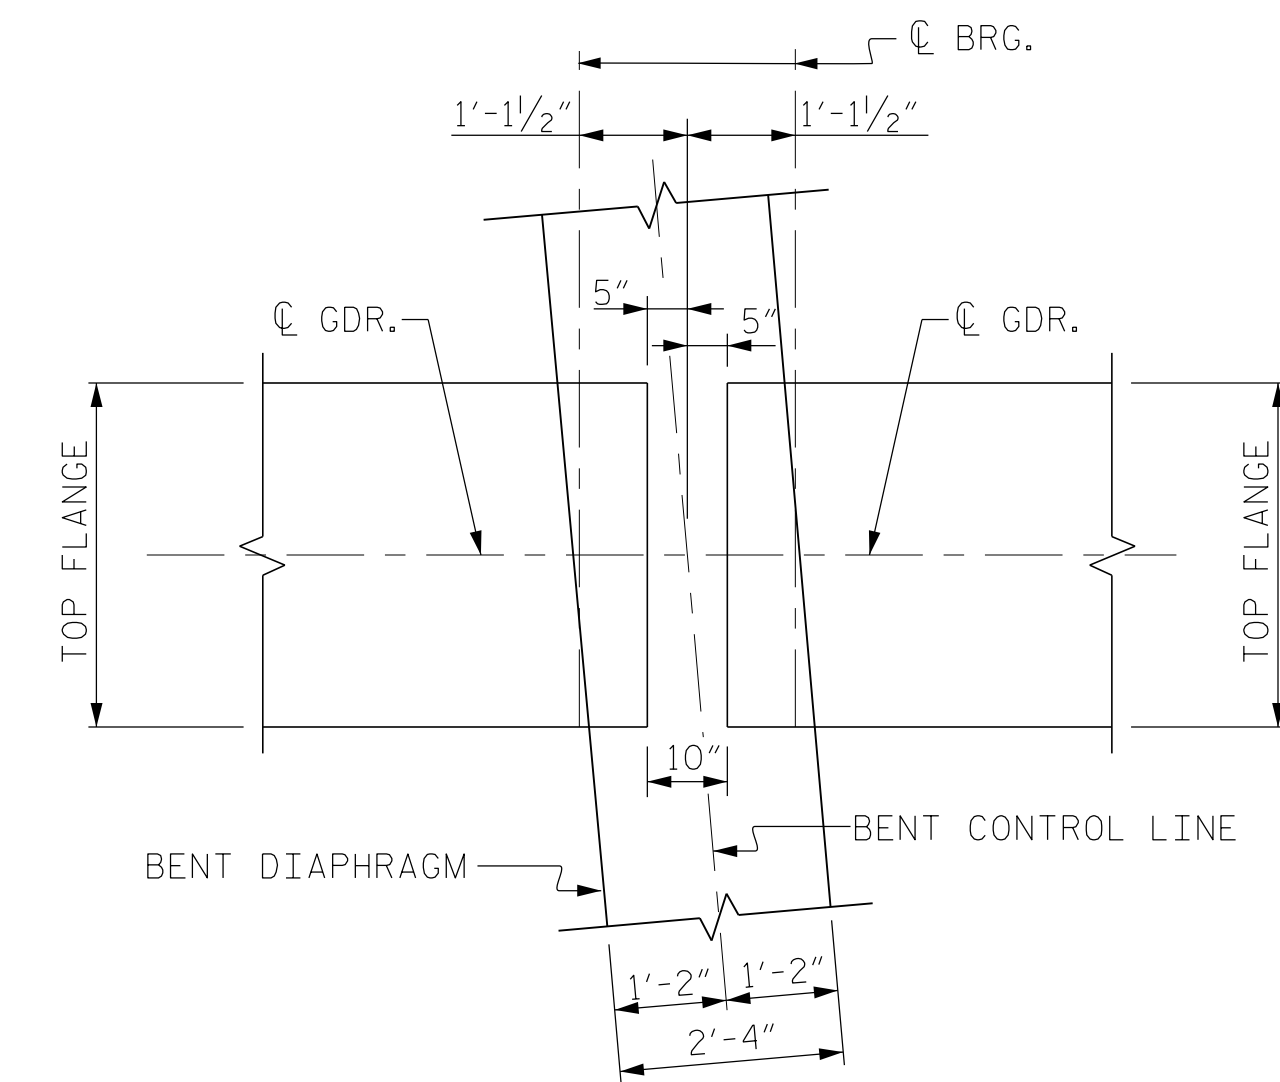


PLAN OF GIRDER AT BENT

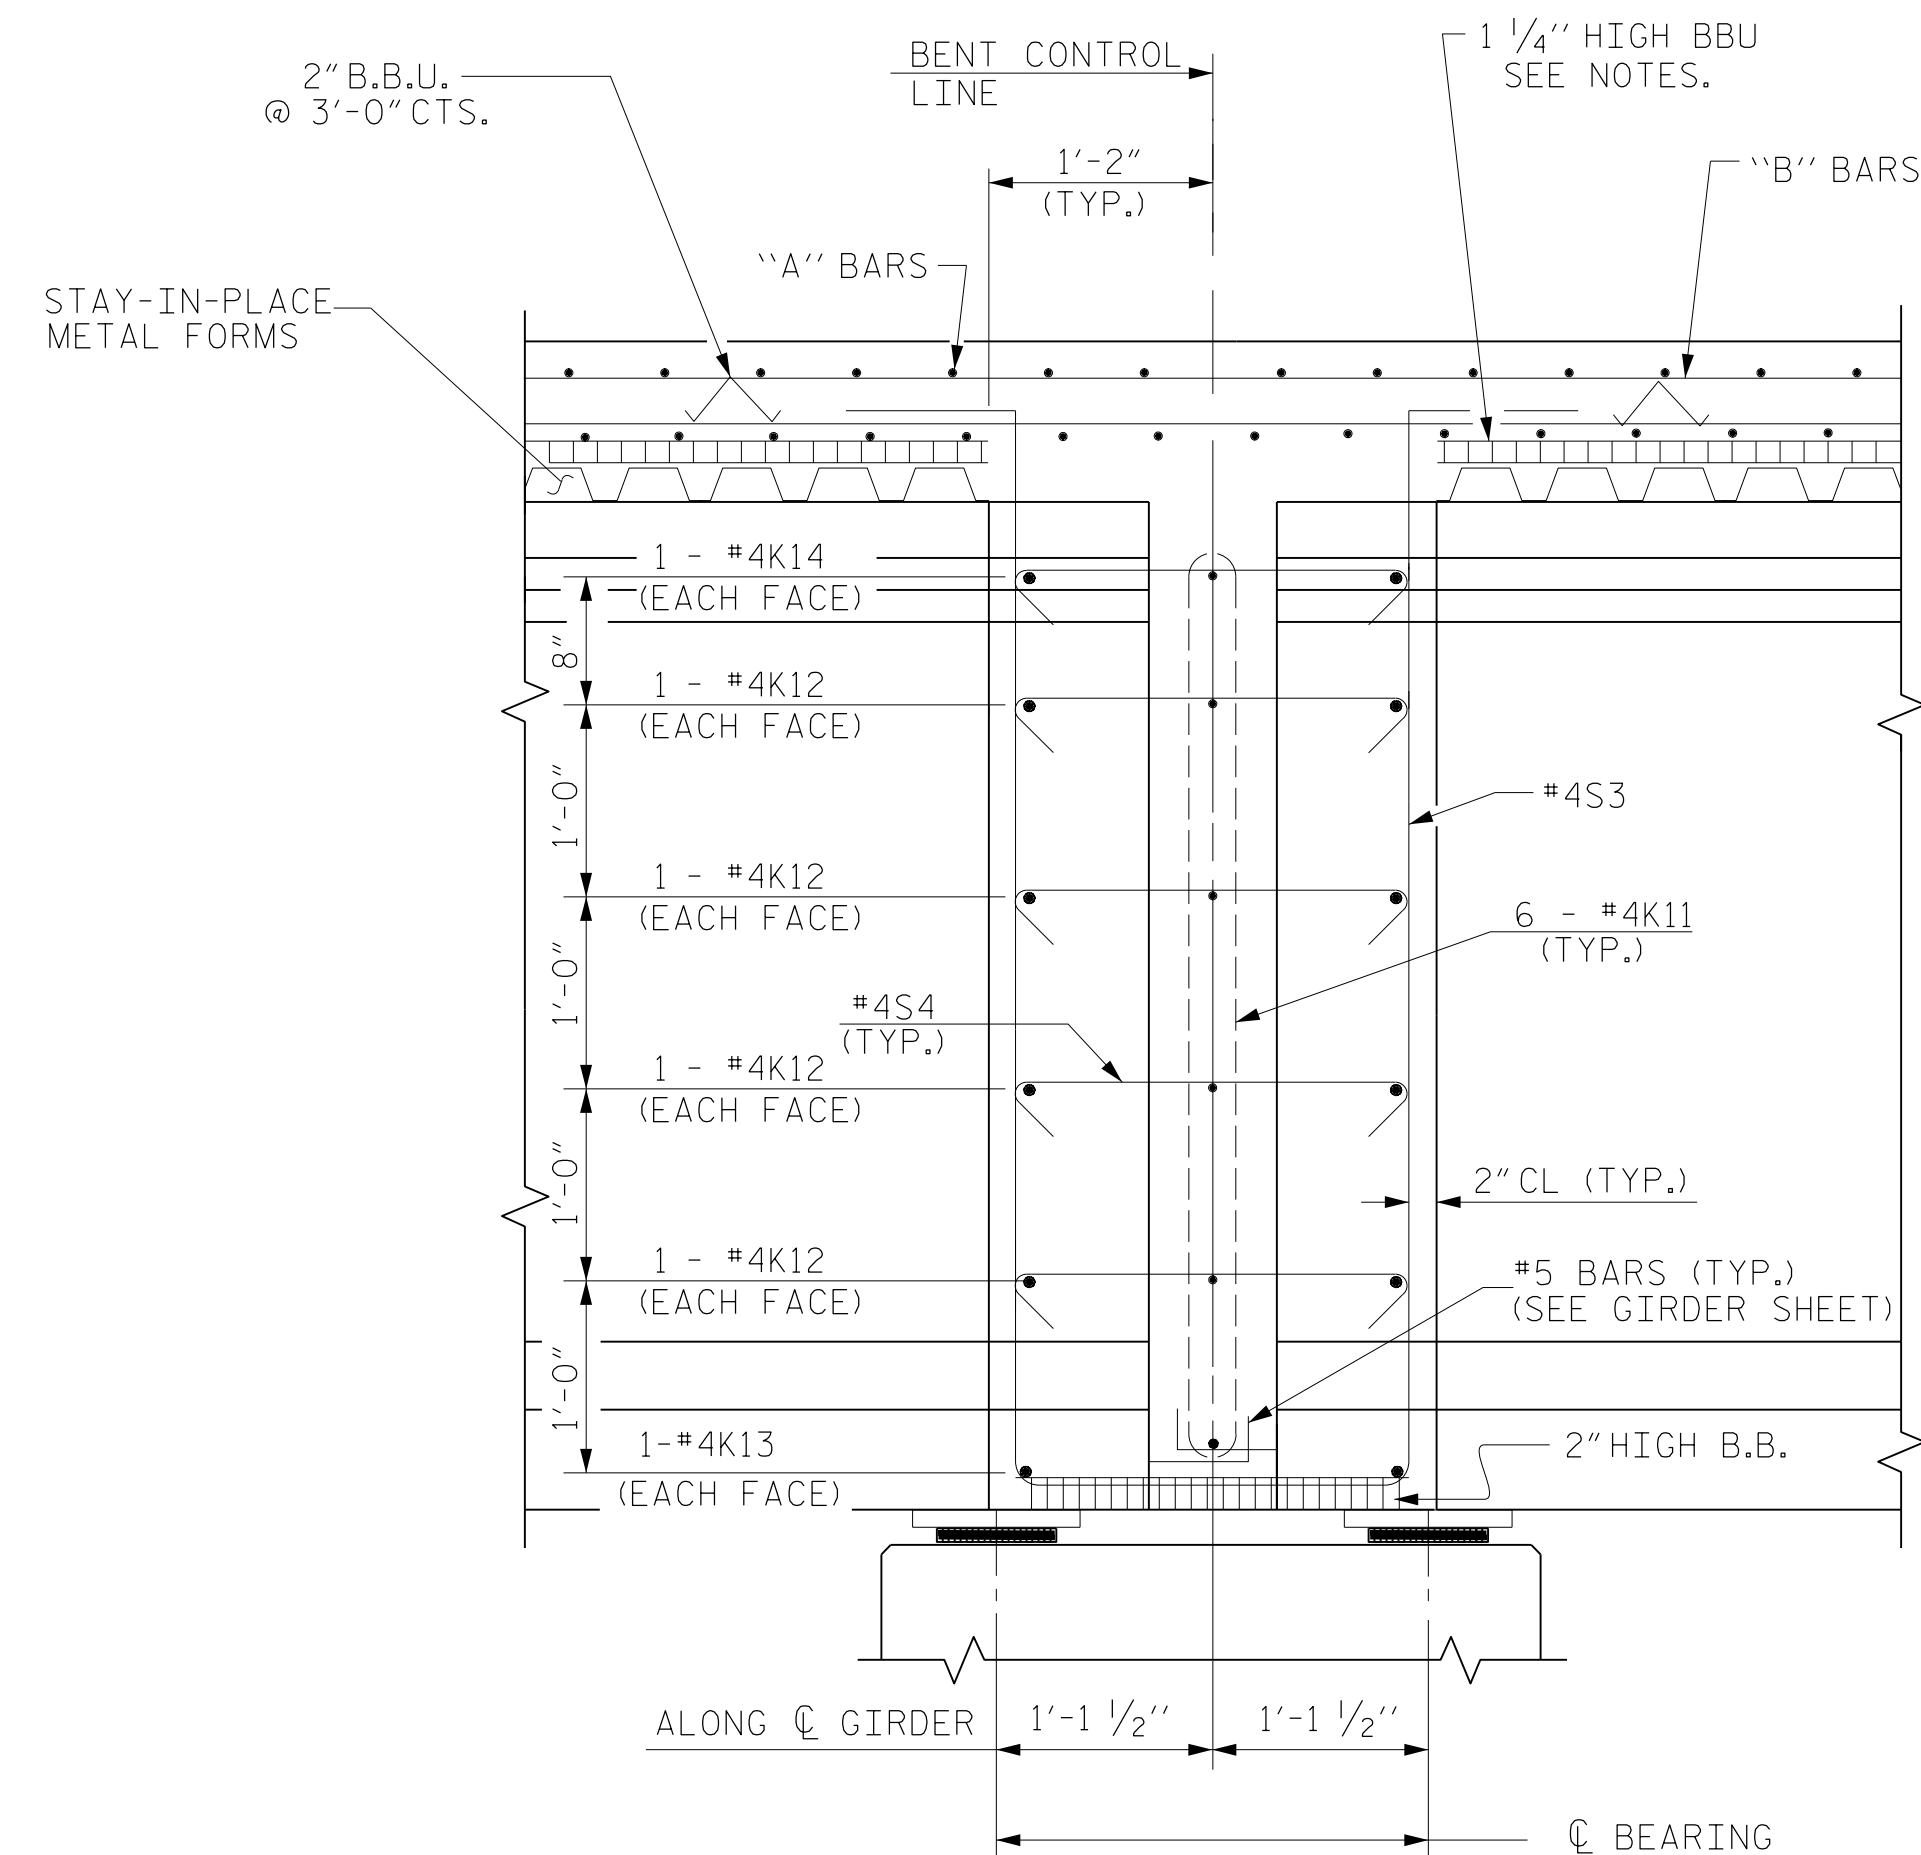

SECTION THROUGH BENT DIAPHRAGM

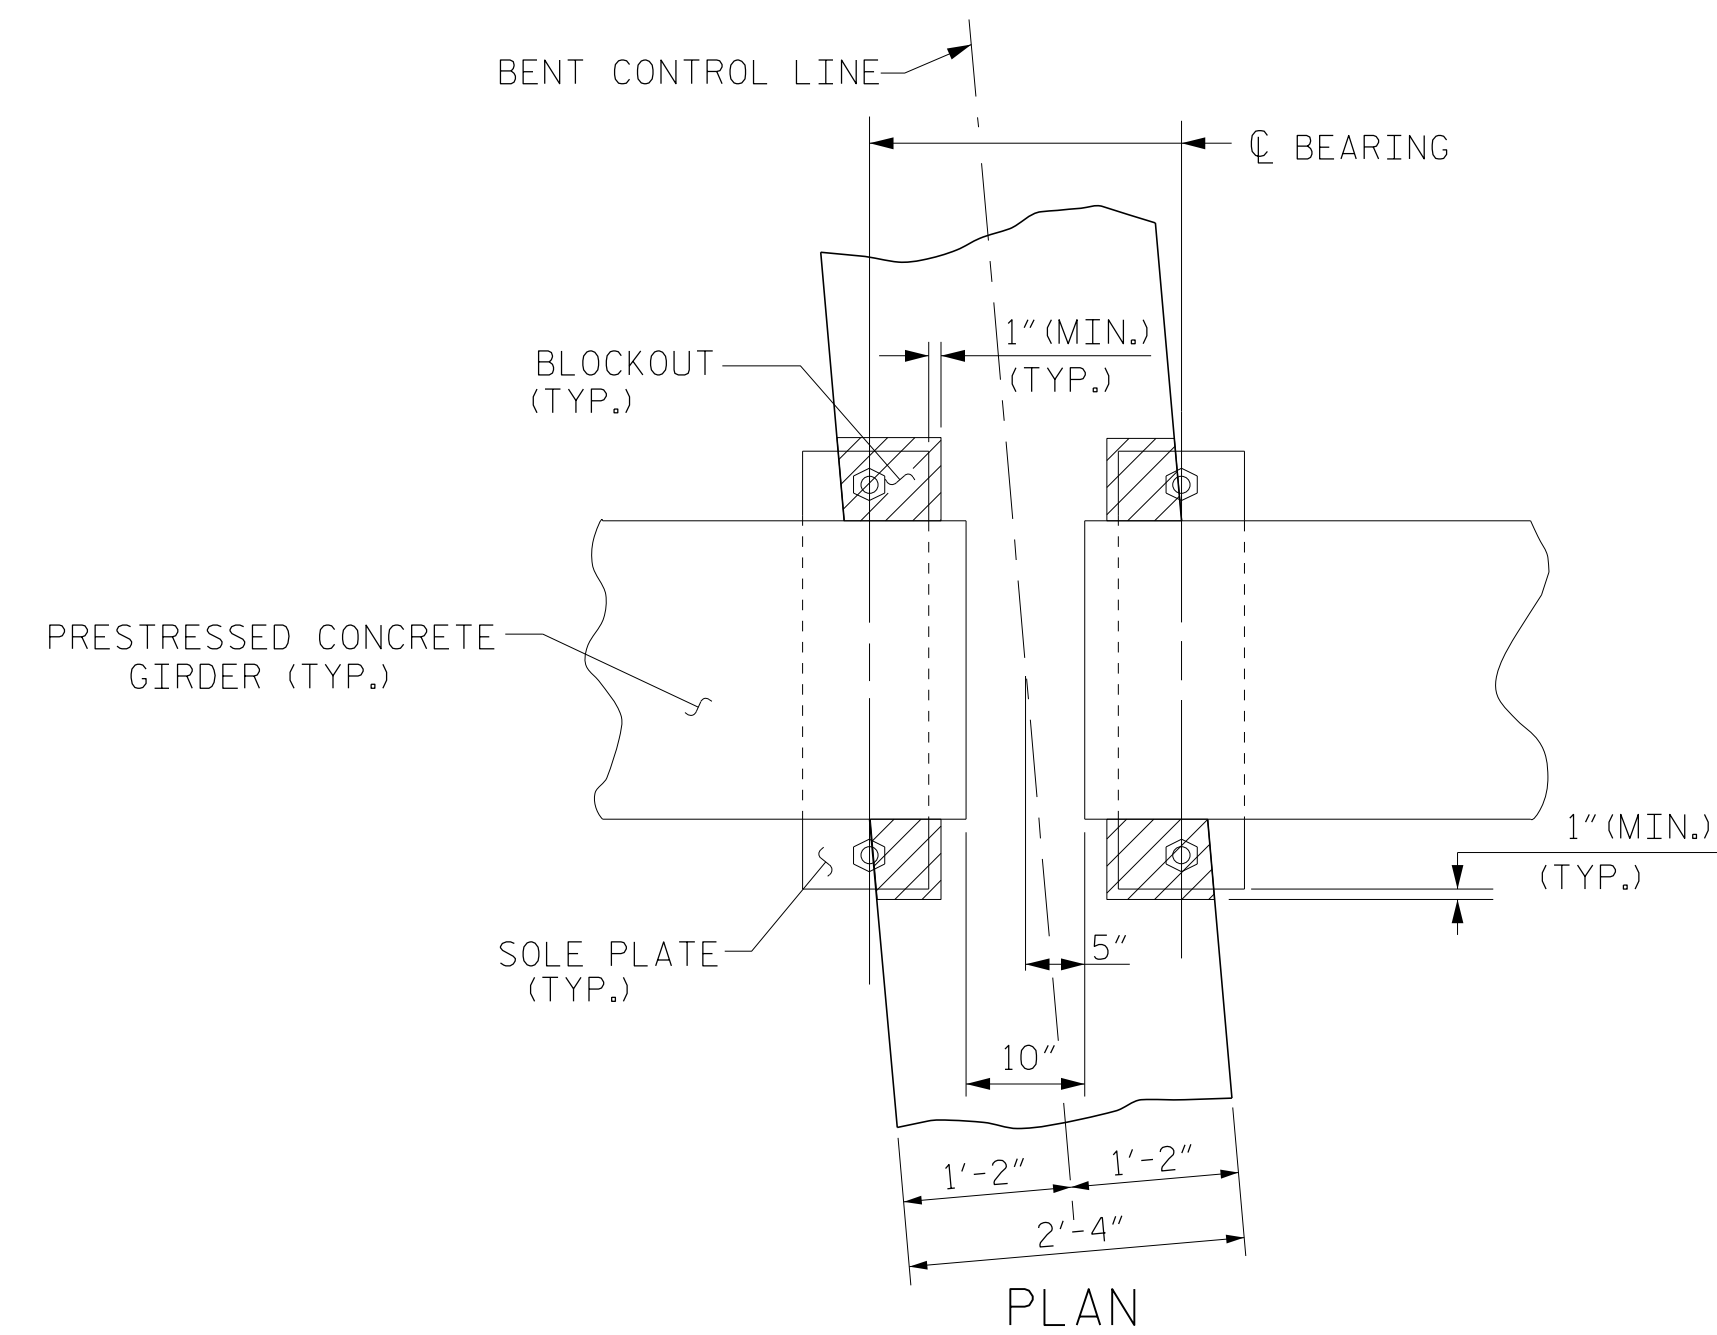

BENT DIAPHRAGM BLOCK-OUT DETAIL

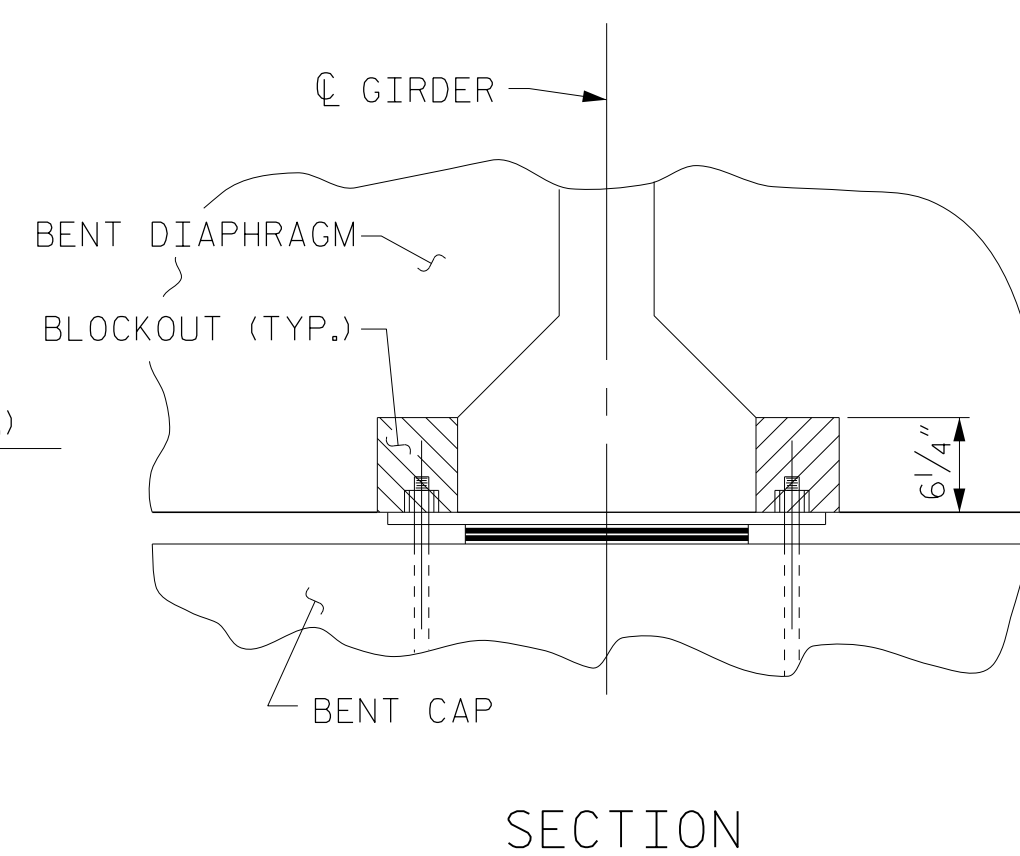

SECTION


PROJECT NO. R-2707C  
CLEVELAND COUNTY  
 STATION: 24+07.99 -Y9- POT

SHEET 2 OF 2



Designed by:  
 Jeff Loftus  
 FES1D002E8794A9... 2/2/2017

Firm License No. C-1051  
 421 Fayetteville St,  
 Suite 400  
 Raleigh, NC 27601  
 T 919.380.8750  
 www.stewartinc.com

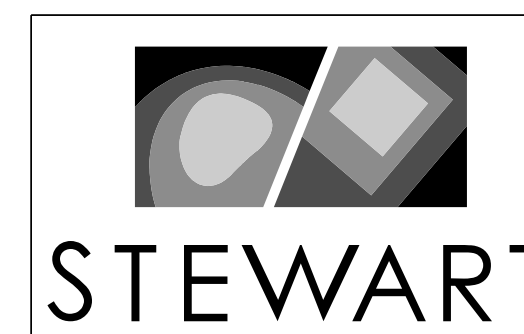

STATE OF NORTH CAROLINA DEPARTMENT OF TRANSPORTATION RALEIGH					
TYPICAL SECTION DETAILS					
REVISIONS					
NO.	BY:	DATE:	NO.	BY:	DATE:
1			3		
2			4		

SHEET NO.  
 S6-6  
 TOTAL SHEETS  
 37

STR. #6

DRAWN BY: J. LOFTUS DATE: 07-16  
 CHECKED BY: H. ASSFOURA DATE: 11-16  
 DESIGN ENGINEER OF RECORD: J. LOFTUS DATE: 07-16

R 2707C-6  
 2/2/2017  
 \\406\_011\_R2707C\_SMU\_TS2-S6-6.dgn  
 USER:deFault