



PLAN OF WING (W3)

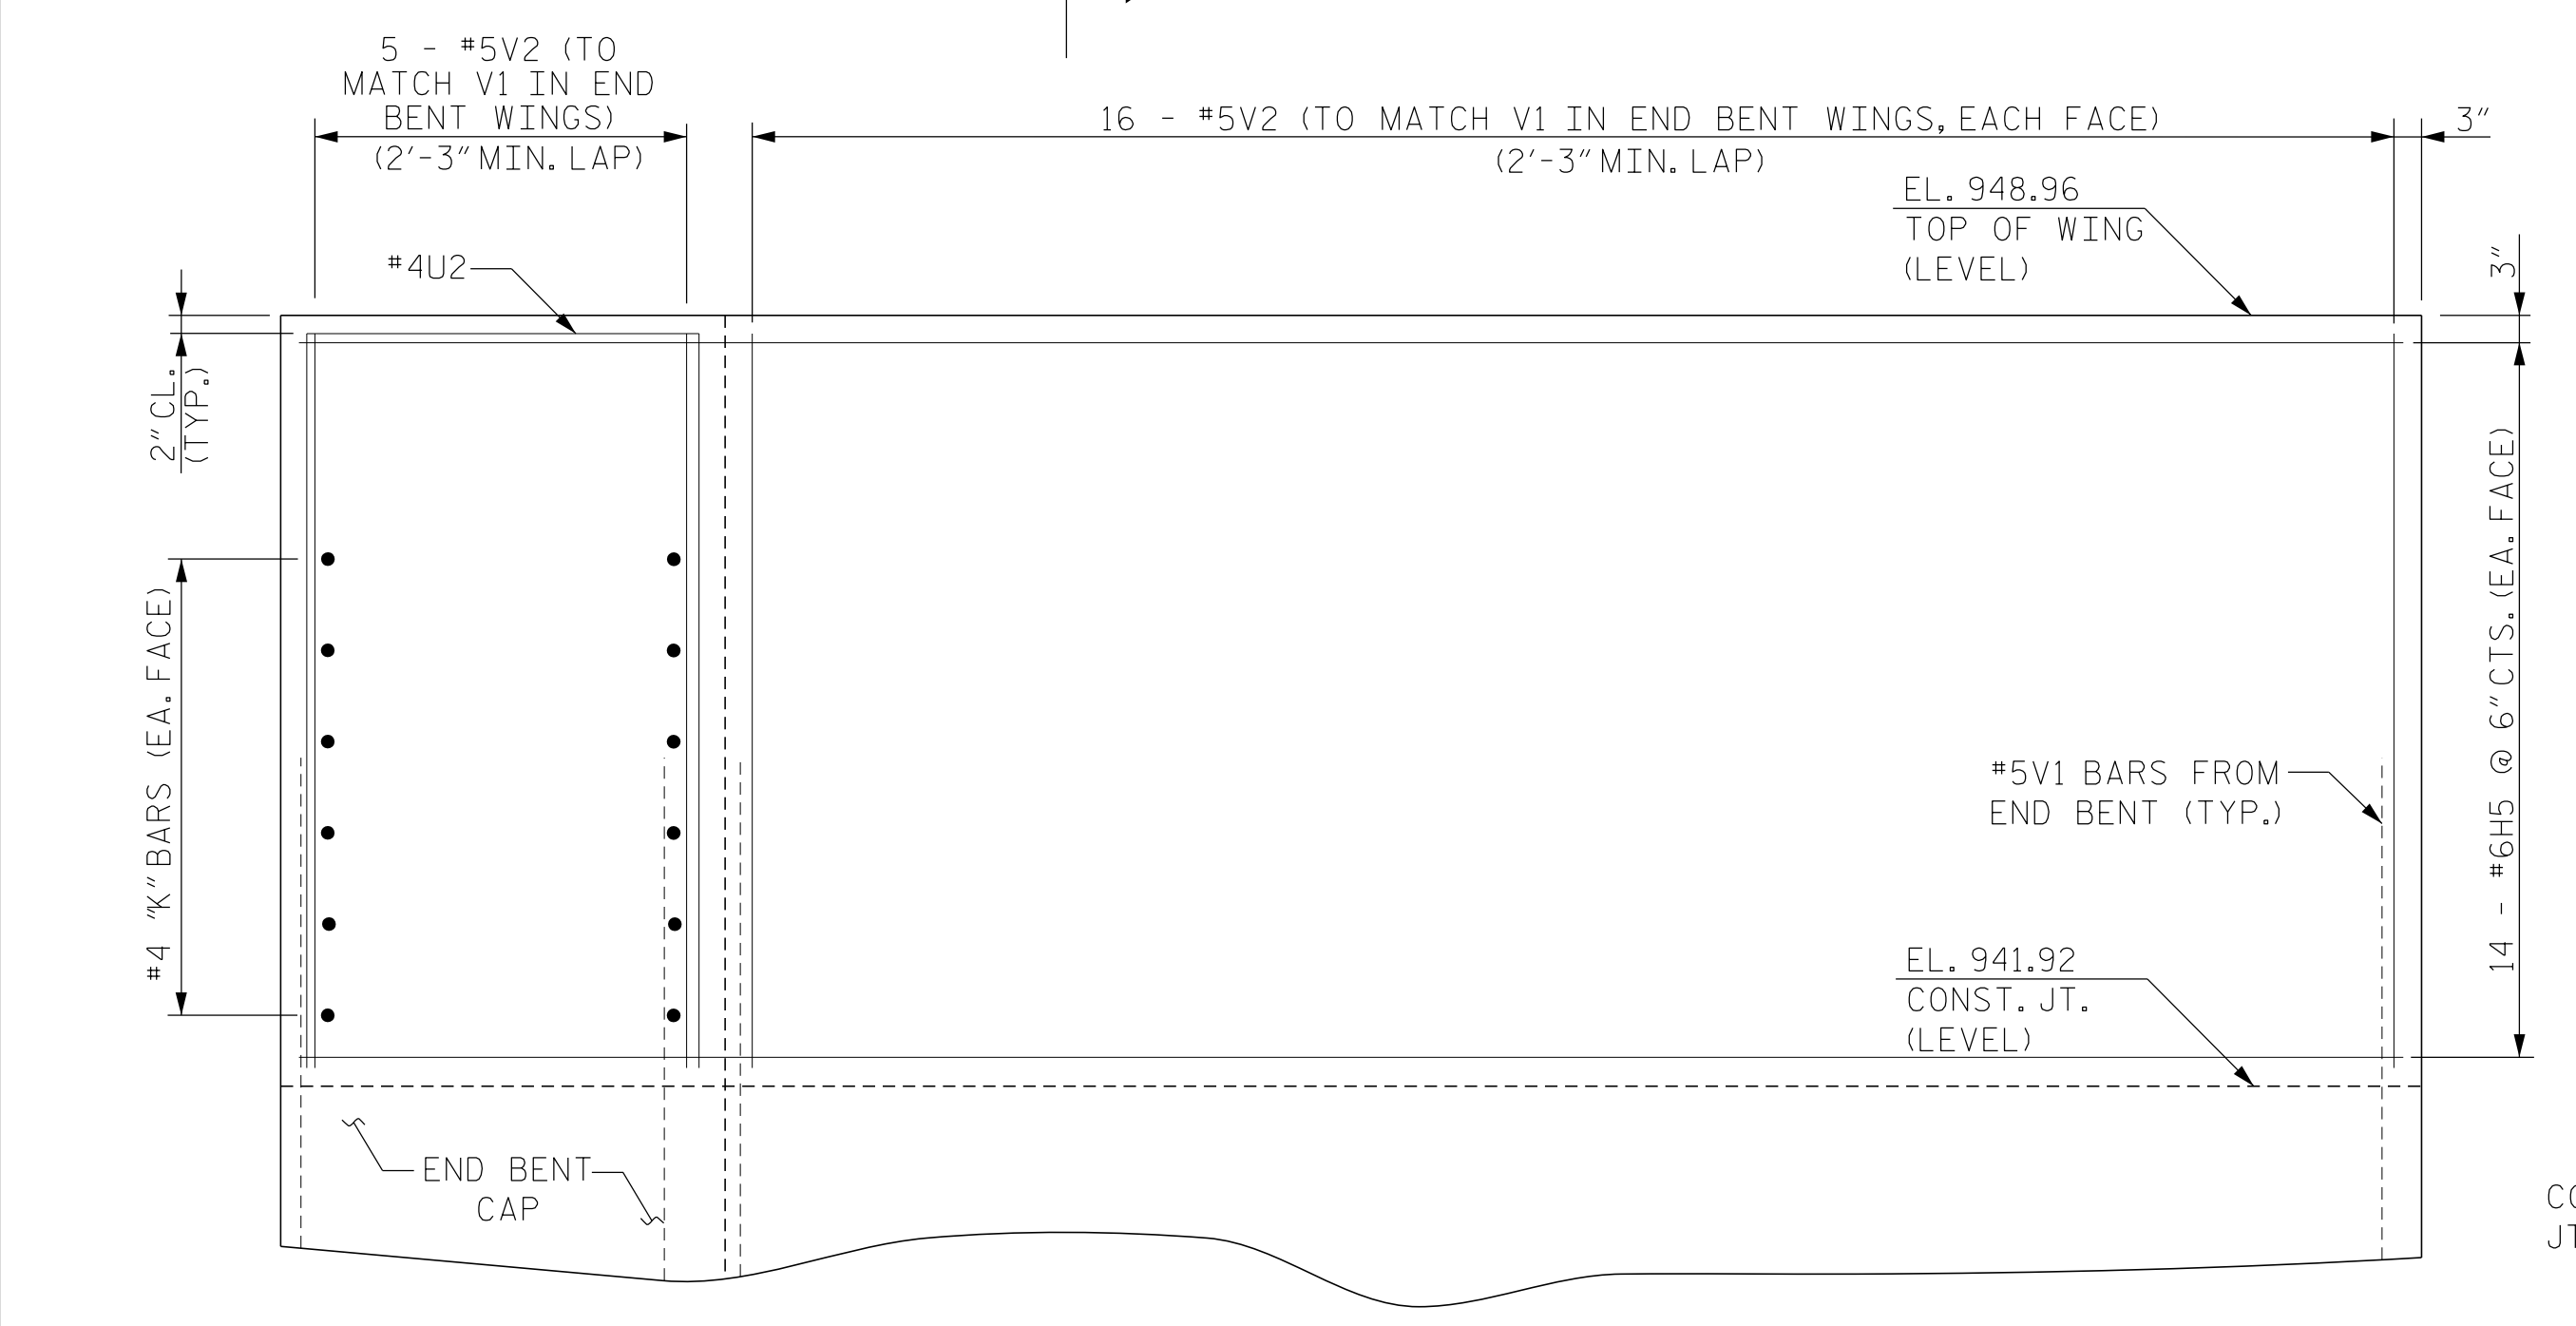


ELEVATION OF WING (W3)

FOR REINFORCING STEEL IN LOWER PORTION OF WING, SEE END BENT SHEETS

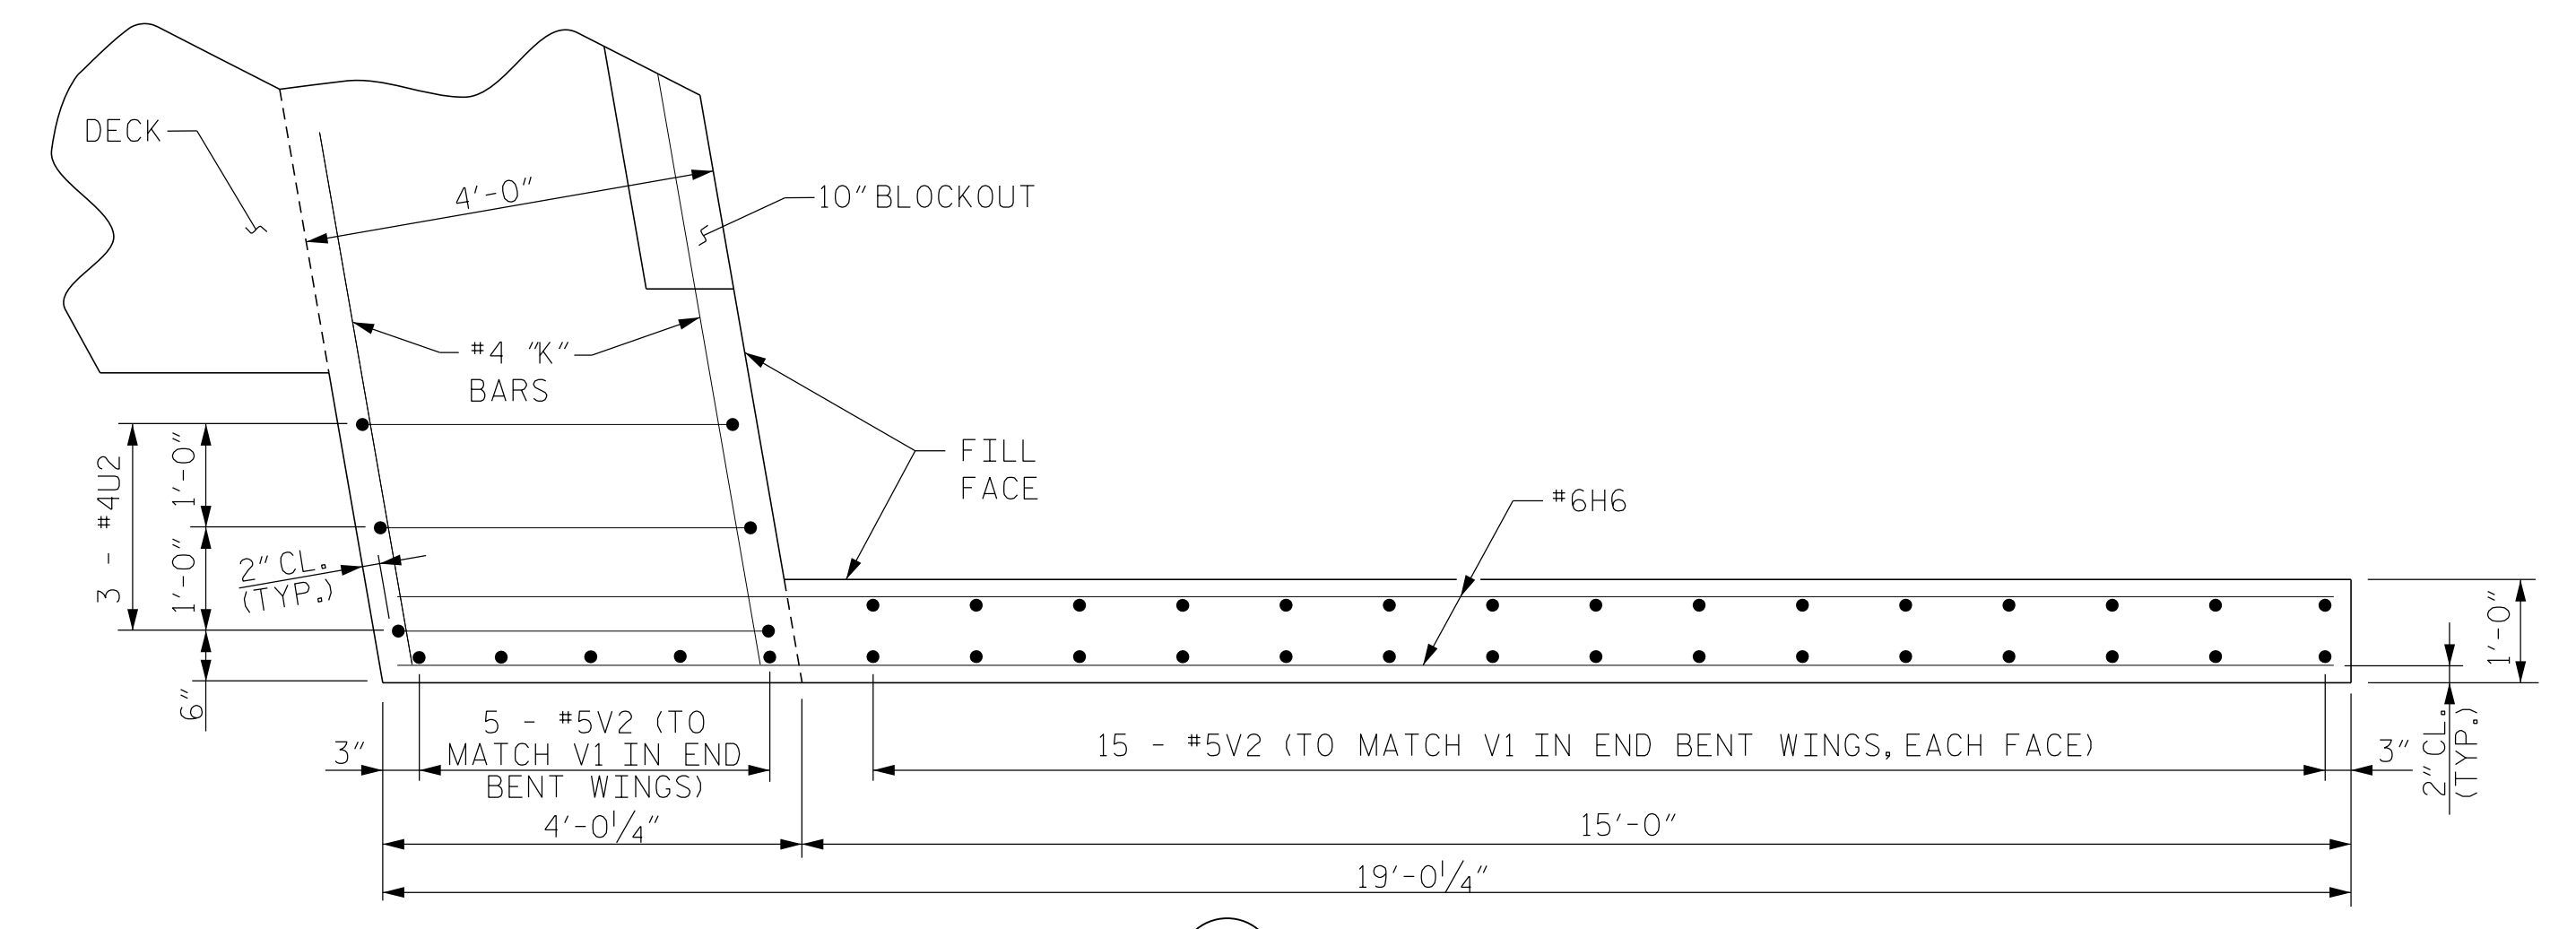

PLAN OF WING (W4)

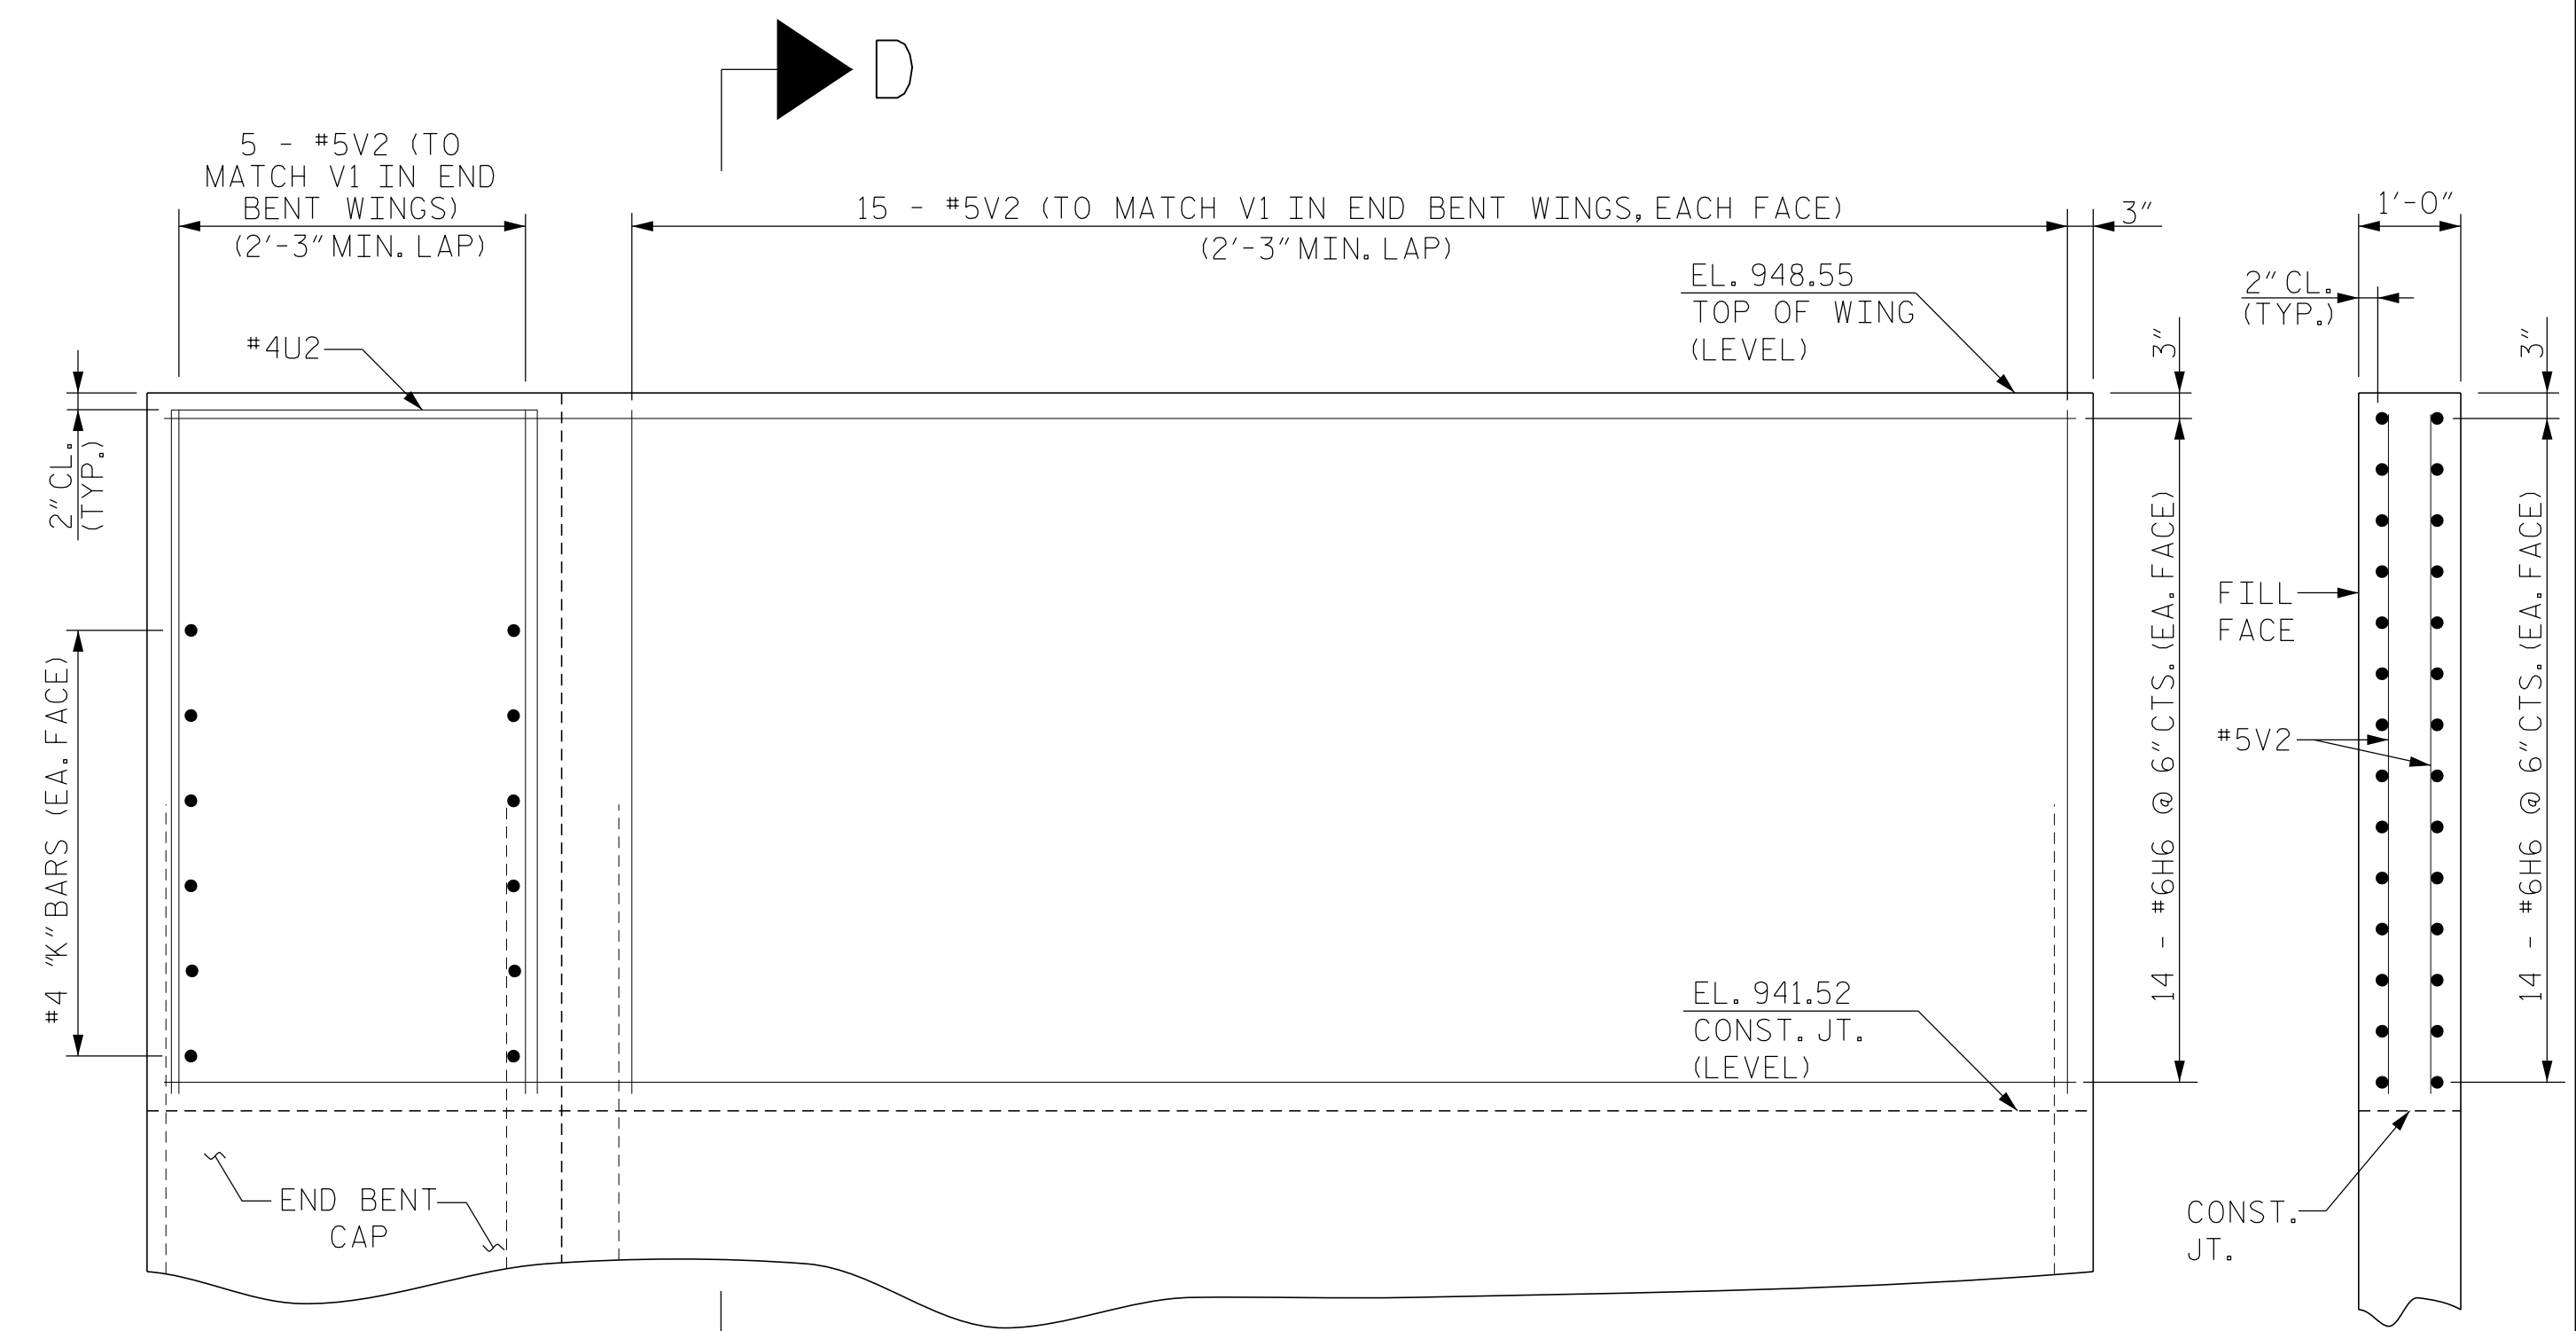

ELEVATION OF WING (W4)

FOR REINFORCING STEEL IN LOWER PORTION OF WING, SEE END BENT SHEETS

SECTION D-D

PROJECT NO. R-2707C
 CLEVELAND COUNTY
 STATION: 24+07.99 -Y9- POT

SHEET 4 OF 4



DocuSigned by:
 Jeff Loftus
 FES1DC02E794A0 2/2/2017

Firm License No. C-1051
 421 Fayetteville St,
 Suite 400
 Raleigh, NC 27601
 T 919.380.8750
 www.stewartinc.com



STATE OF NORTH CAROLINA
 DEPARTMENT OF TRANSPORTATION
 RALEIGH

SUPERSTRUCTURE
 PLAN OF SPANS
 DETAILS

REVISIONS						SHEET NO.
NO.	BY:	DATE:	NO.	BY:	DATE:	S6-10
1			3			TOTAL SHEETS
2			4			37

STR. #6

DRAWN BY: J. LOFTUS	DATE: 07-16
CHECKED BY: H. ASSFOURA	DATE: 11-16
DESIGN ENGINEER OF RECORD: J. LOFTUS	DATE: 07-16

R 2707C.6
 2/2/2017
 \\406_019_R2707C_SMU_SP4_S6-10.dgn
 USER:jeffloftus