



PLAN OF WING (W3)

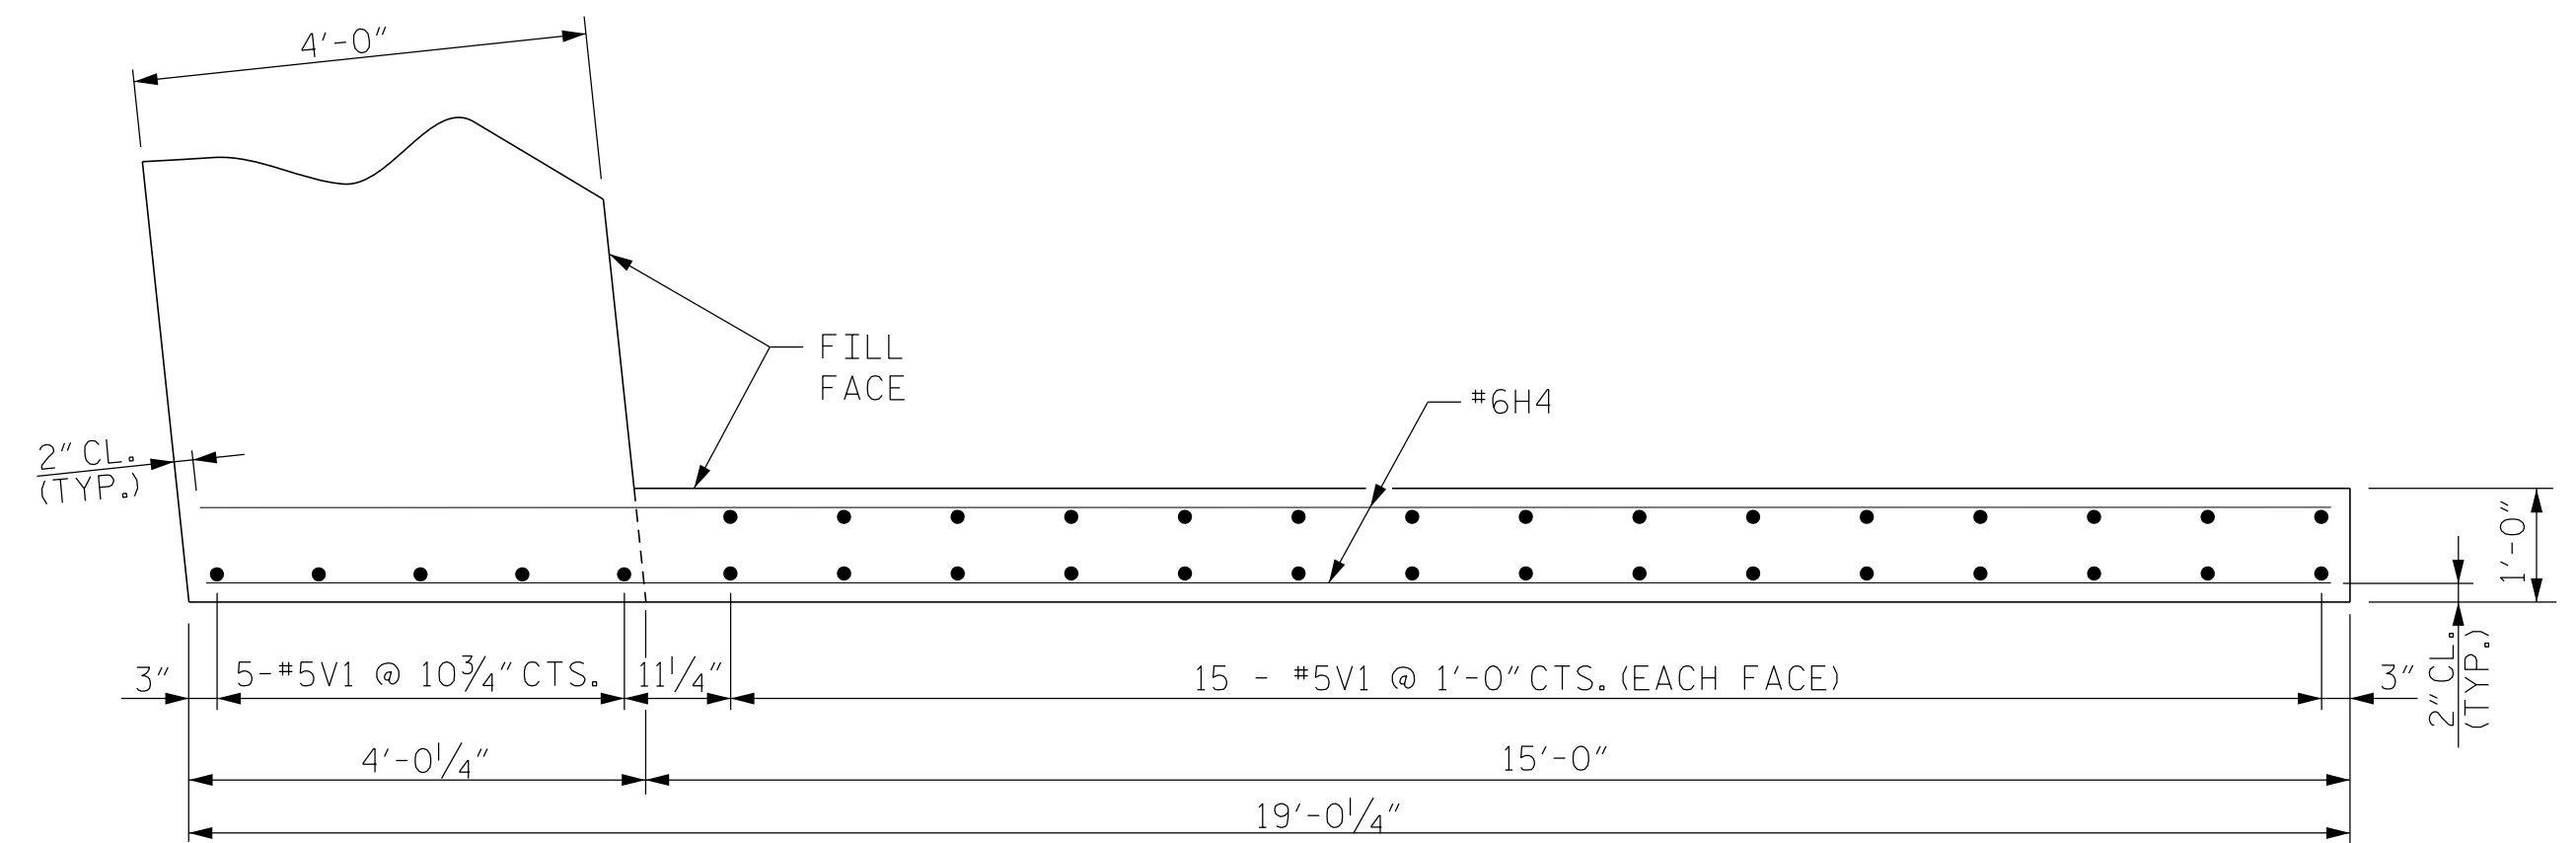


PLAN OF WING (W4)

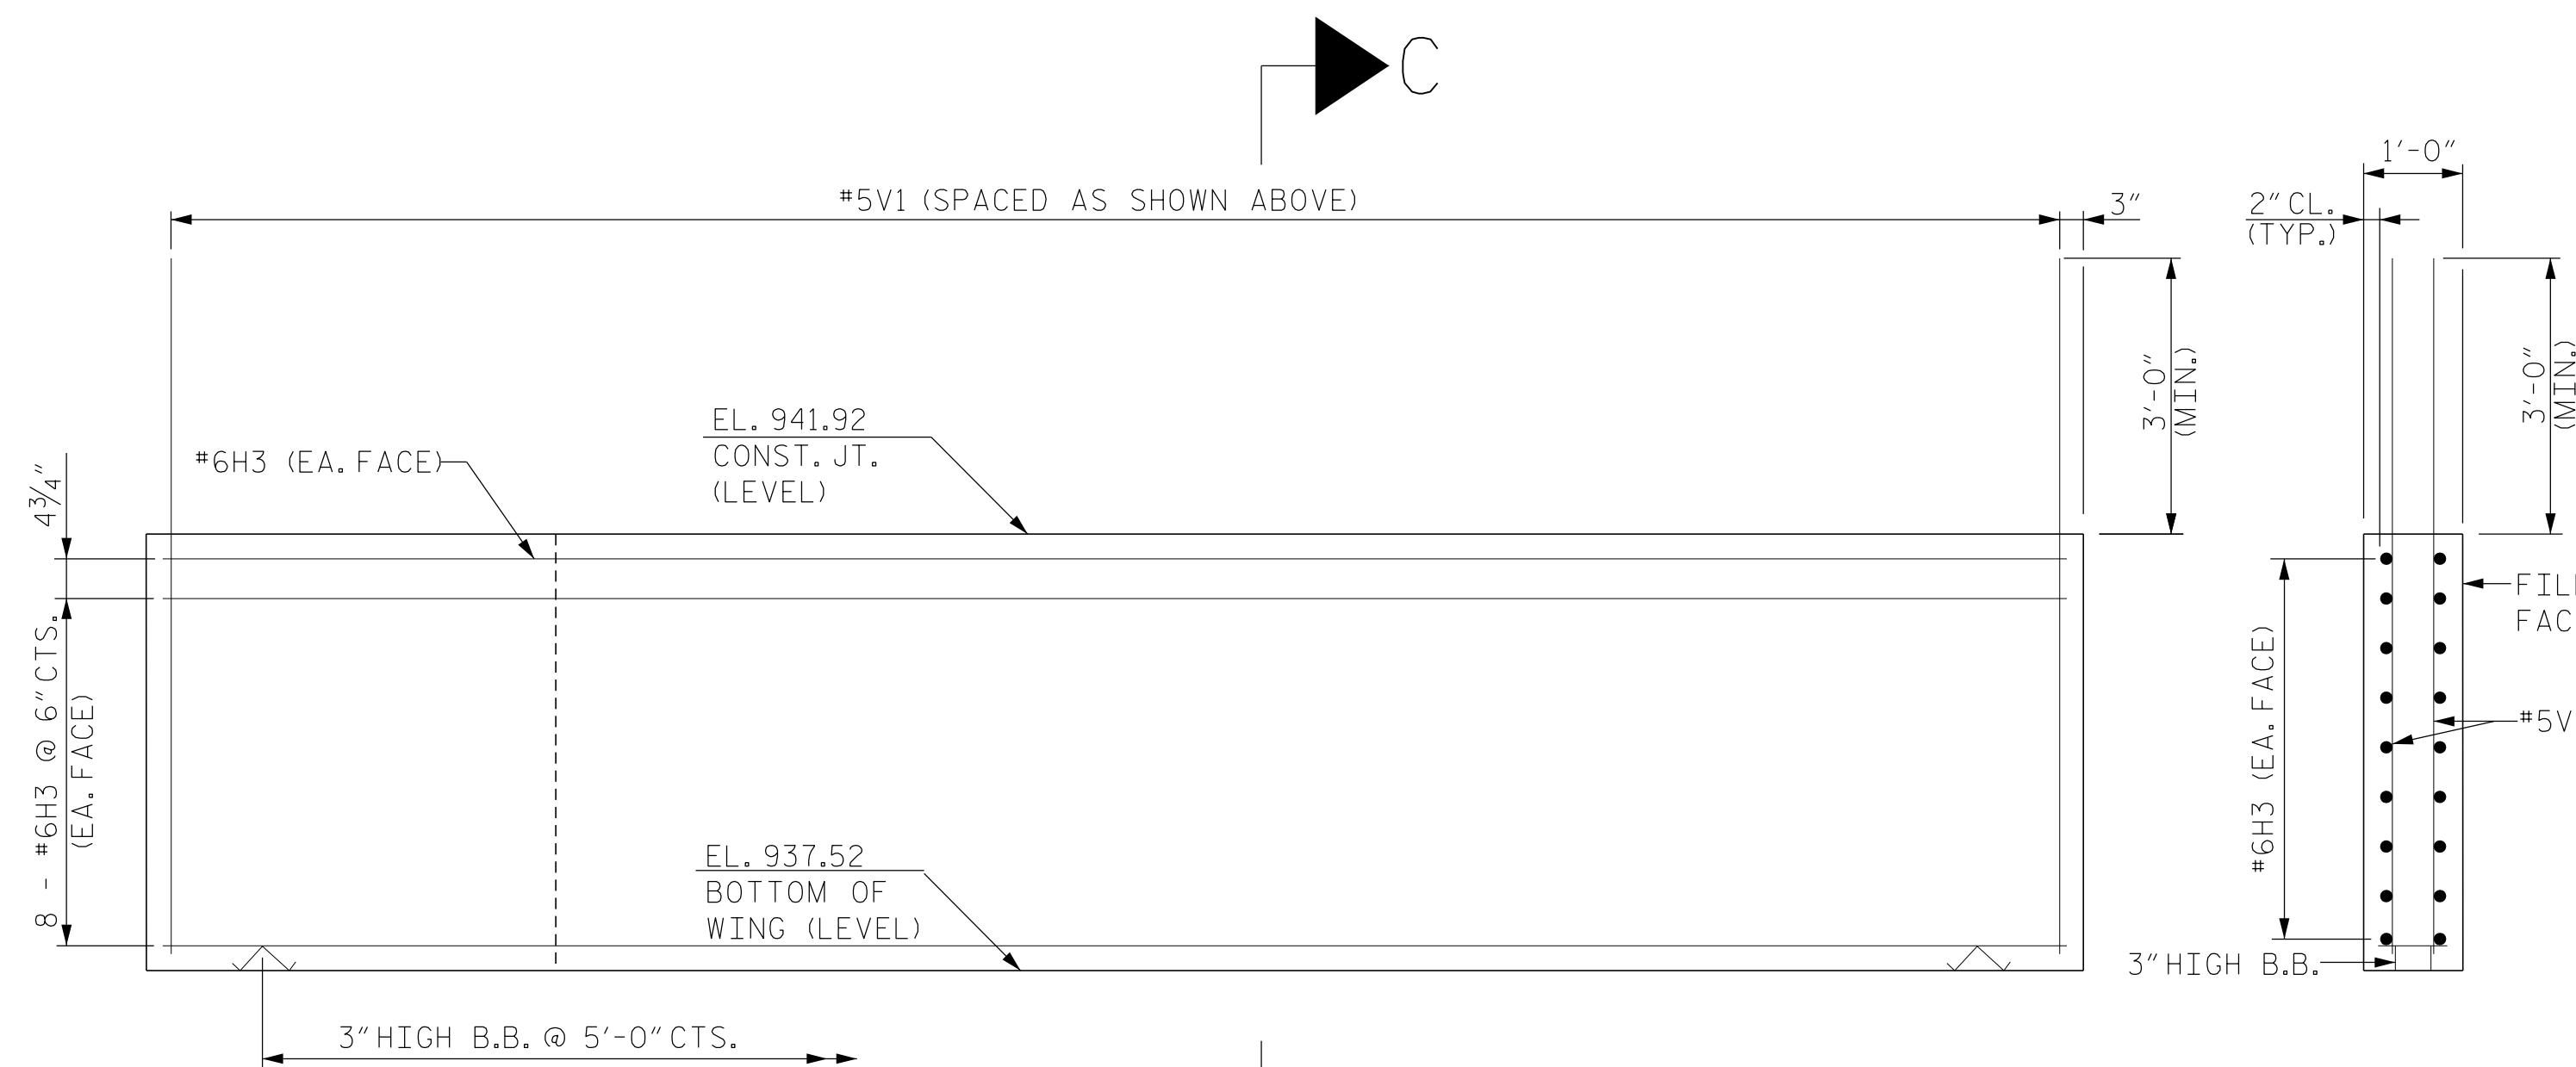

ELEVATION OF WING (W3)

FOR REINFORCING STEEL IN UPPER PORTION OF WING, SEE SUPERSTRUCTURE SHEETS

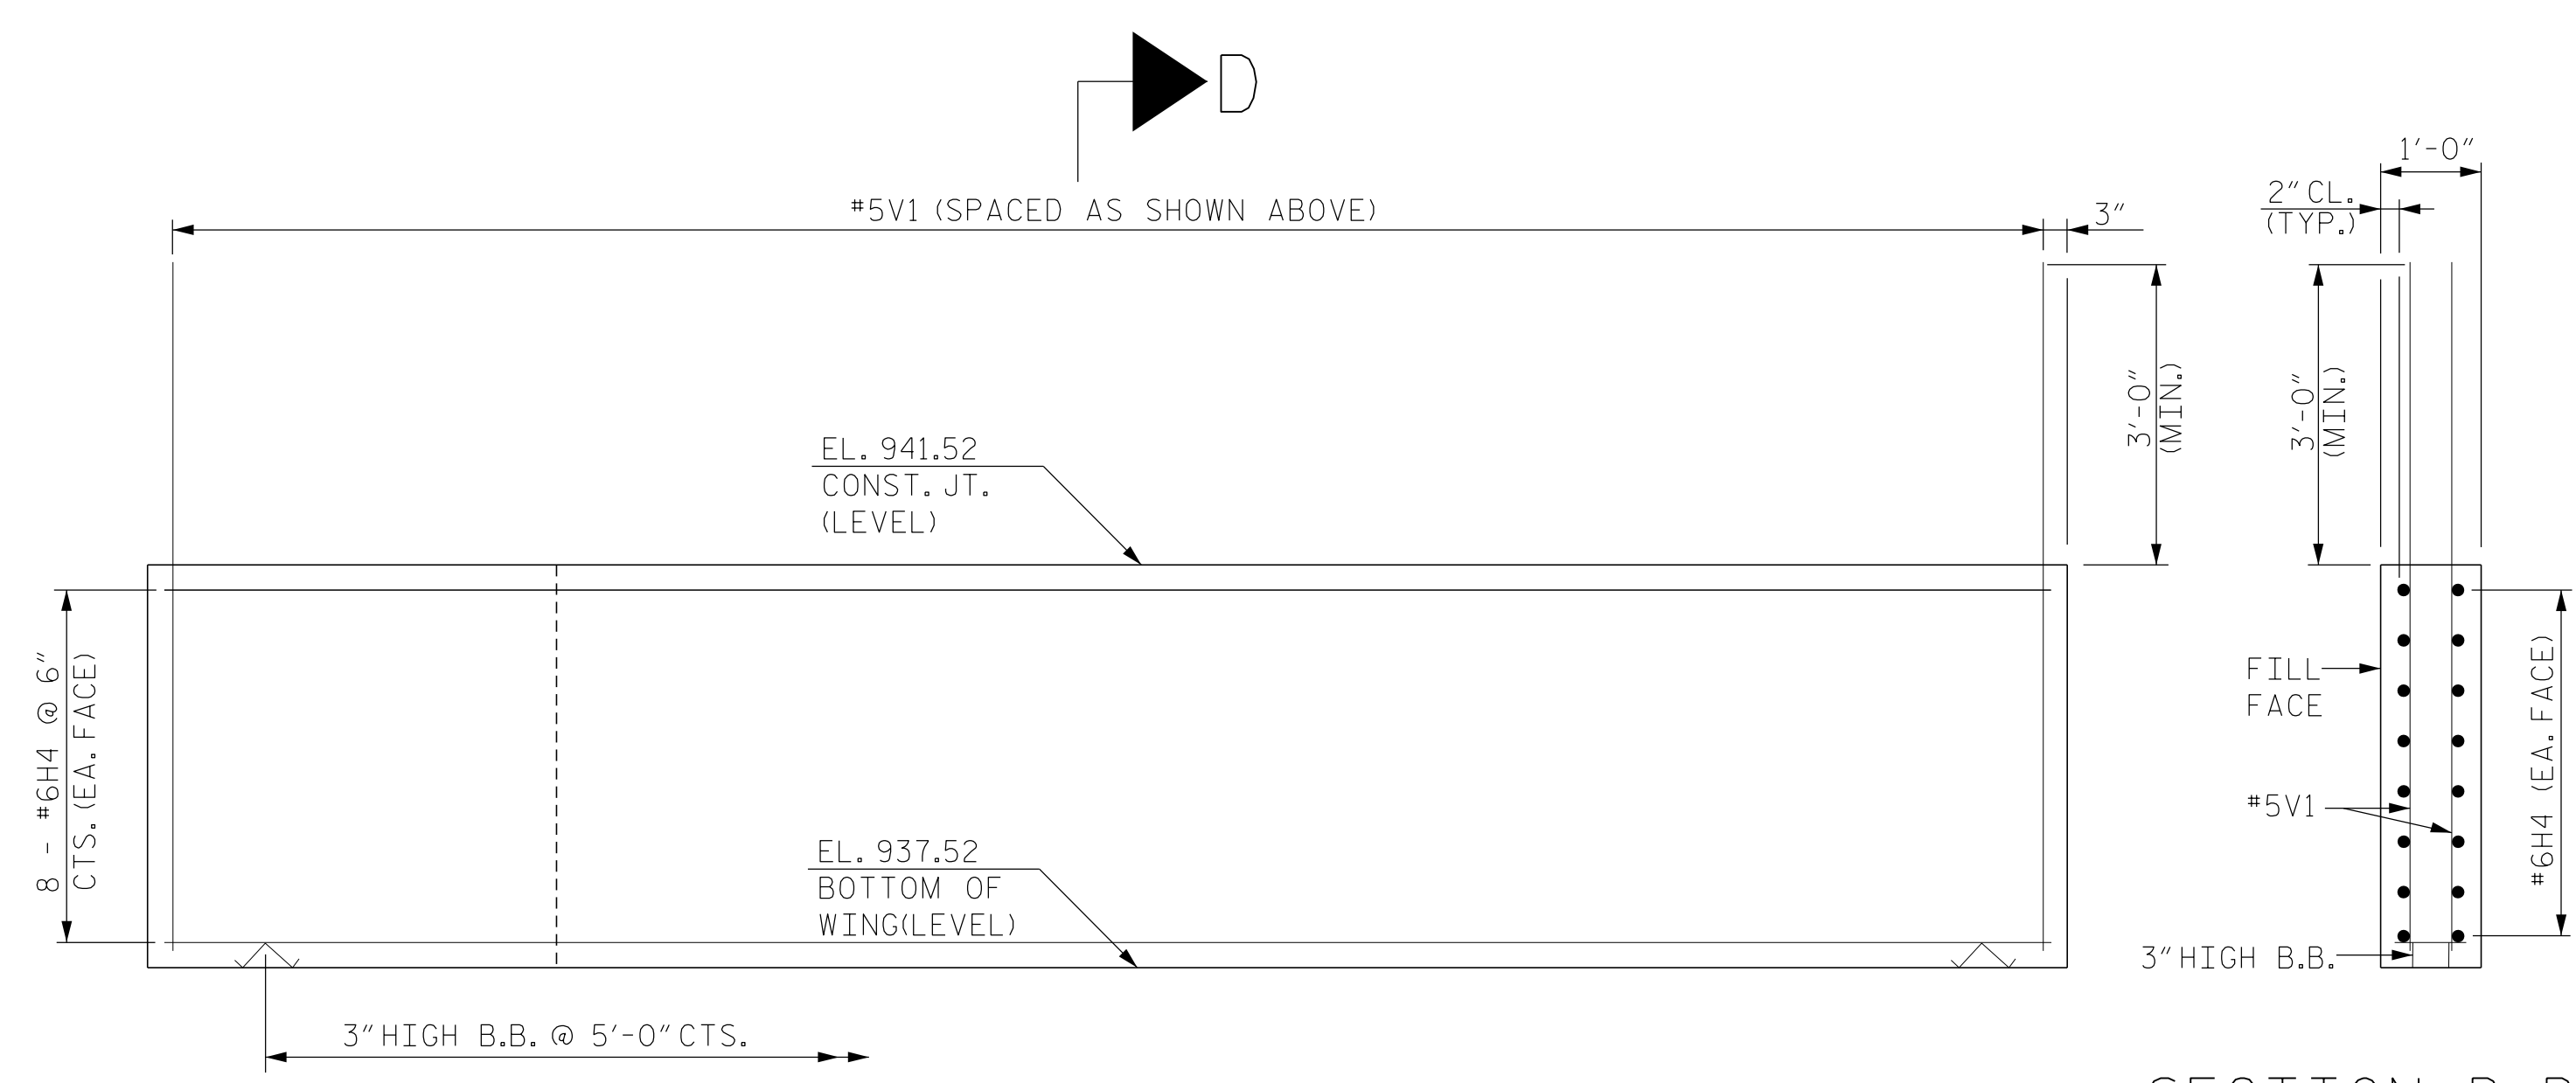

ELEVATION OF WING (W4)

FOR REINFORCING STEEL IN UPPER PORTION OF WING, SEE SUPERSTRUCTURE SHEETS

PROJECT NO. R-2707C
CLEVELAND COUNTY
 STATION: 24+07.99 -Y9- POT

SHEET 2 OF 3



DocuSigned by:
 Jeff Loftus
 FES1DC2E8794A0 2/2/2017

Firm License No. C-1051
 421 Fayetteville St,
 Suite 400
 Raleigh, NC 27601
 T 919.380.8750
 www.stewartinc.com



STEWART

STATE OF NORTH CAROLINA
 DEPARTMENT OF TRANSPORTATION
 RALEIGH

SUBSTRUCTURE
 INTEGRAL END BENT NO.2
 DETAILS

REVISIONS						SHEET NO.
NO.	BY:	DATE:	NO.	BY:	DATE:	S6-32
1			3			TOTAL SHEETS
2			4			37

STR. #6

DRAWN BY: J. LOFTUS DATE: 09-16
 CHECKED BY: H. ASSFOURA DATE: 11-16
 DESIGN ENGINEER OF RECORD: J. LOFTUS DATE: 09-16

2/2/2017
 ...\\406_063_R2707C_SMU_2EB2_S6-32.dgn
 USERdefault

R-2707C-6