


STAGE 4 GIRDER ERECTION

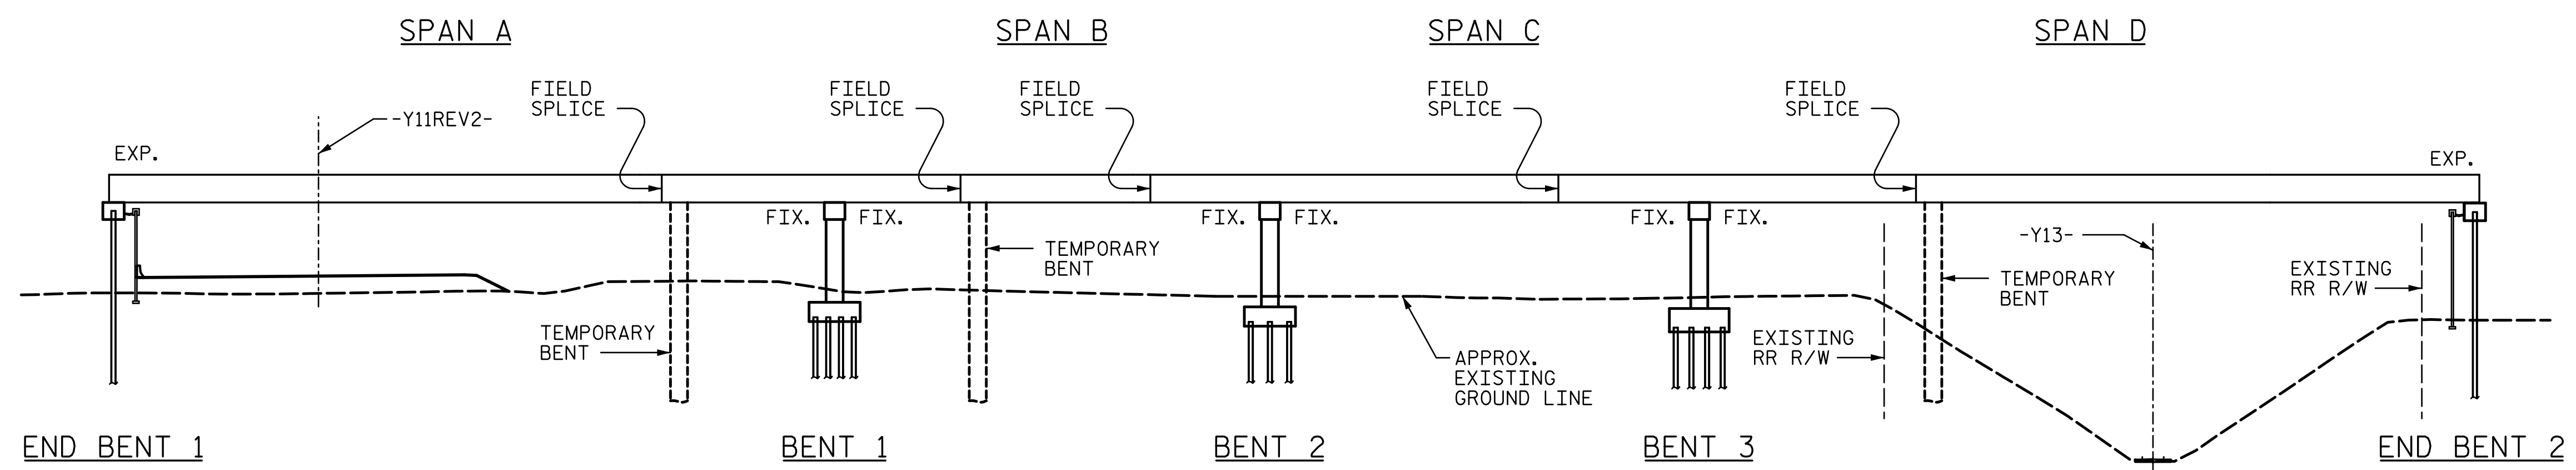

STAGE 5 GIRDER ERECTION

R:\407_OIL_R2707C_SMU_GED02_ST-6.dgn 6:59:28 PM 12/13/2016 aveyac

PROJECT NO. R-2707C
CLEVELAND COUNTY
 STATION: 596+50.98 -L-
 SHEET 2 OF 2

DOCUMENT NOT CONSIDERED FINAL UNLESS ALL SIGNATURES COMPLETED	 DocuSigned by: Tony R. Laws, Jr. <small>CA0CE9F8B764F... 12/13/2016</small>	STATE OF NORTH CAROLINA DEPARTMENT OF TRANSPORTATION RALEIGH GIRDER ERECTION DETAILS (SITE 6L)				SHEET NO. S7-6
		REVISIONS				TOTAL SHEETS 56
		NO.	BY:	DATE:	NO.	BY:
1			3			
2			4			

DRAWN BY : <u>TRL</u>	DATE : <u>10-16</u>	DESIGN ENGINEER OF RECORD: <u>T. LAWS</u>	DATE : <u>11-16</u>
CHECKED BY : <u>AJP</u>	DATE : <u>11-16</u>		