


NOTE:
FOR ACTUAL GIRDER CAMBERS, SEE CORRESPONDING STEEL GIRDER CAMBERS SHEET.

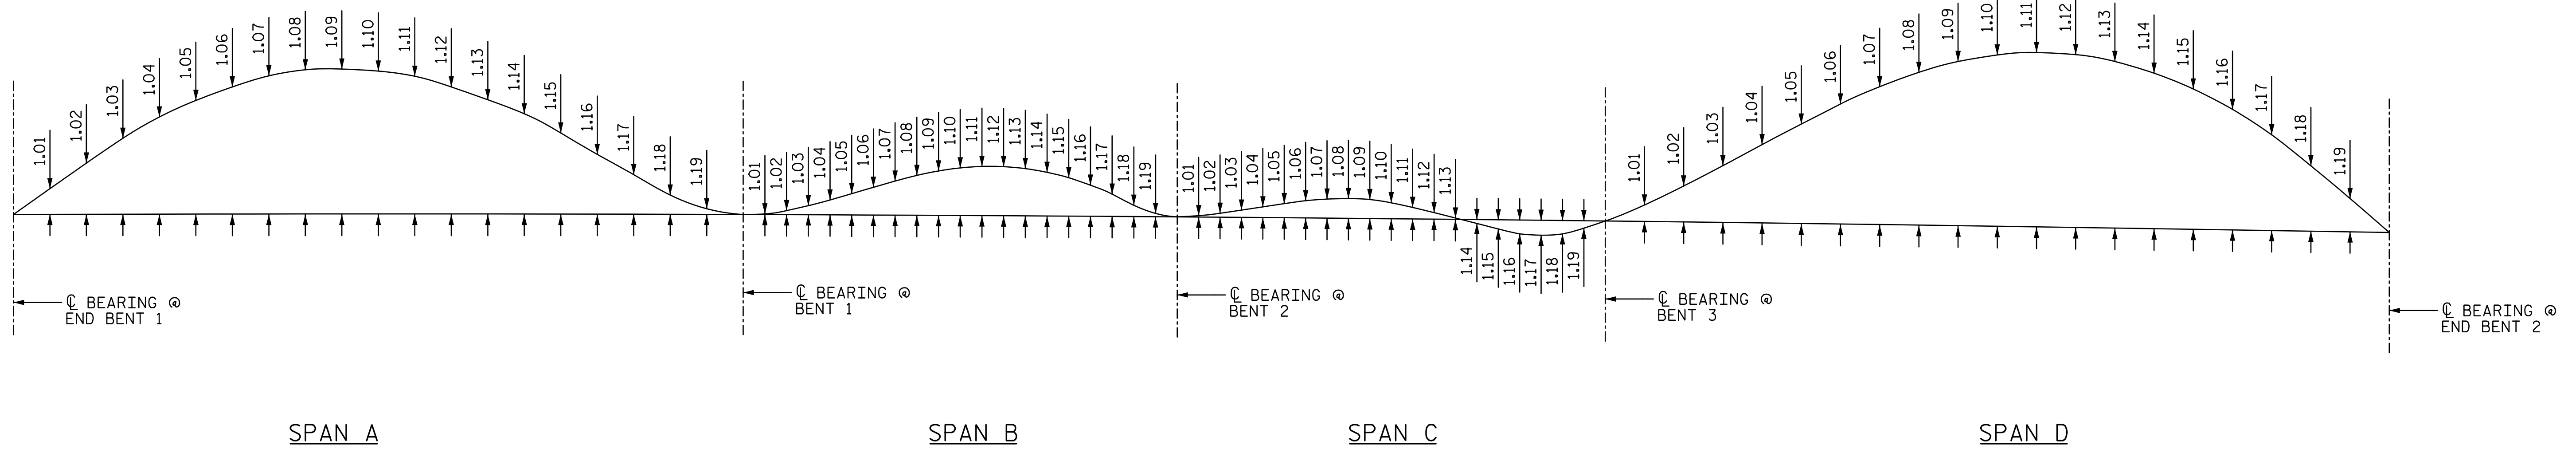

SCHEMATIC CAMBER ORDINATES

PROJECT NO. R-2707C
CLEVELAND COUNTY
STATION: 596+50.98 -L-

R:\407_059_R2707C-SMU_SCO_S7-30.dgn
6:59:41 PM
12/13/2016
aveyac

DRAWN BY : MBC DATE : 10-16
CHECKED BY : PEK DATE : 10-16
DESIGN ENGINEER OF RECORD: V. WU DATE : 10-16

STATE OF NORTH CAROLINA
DEPARTMENT OF TRANSPORTATION
RALEIGH

SUPERSTRUCTURE
STEEL GIRDER CAMBERS
SCHEMATIC CAMBER
ORDINATES
(SITE 6L)

SEAL
40317
ENGINEER
TONY R. LAWS, JR.

DocuSigned by:
Tony R. Laws, Jr.
CA0CE9F8B764F...
12/13/2016

STV 100 Years
STV ENGINEERS, INC.
900 West Trade St., Suite 715
Charlotte, NC 28202
NC License Number F-5991

REVISIONS					
NO.	BY:	DATE:	NO.	BY:	DATE:
1			3		
2			4		

DOCUMENT NOT CONSIDERED FINAL
UNLESS ALL SIGNATURES COMPLETED

SHEET NO.
S7-30
TOTAL SHEETS
56