


NOTES:

1. FOR NOTES SEE, "TYPICAL SECTION" SHEET.
2. FOR POUR QUANTITIES, SEE "SUPERSTRUCTURE BILL OF MATERIAL" SHEET.
3. CONTRACTOR HAS THE OPTION TO COMBINE POURS 5, 6 AND 7, AND POURS 8 AND 9.

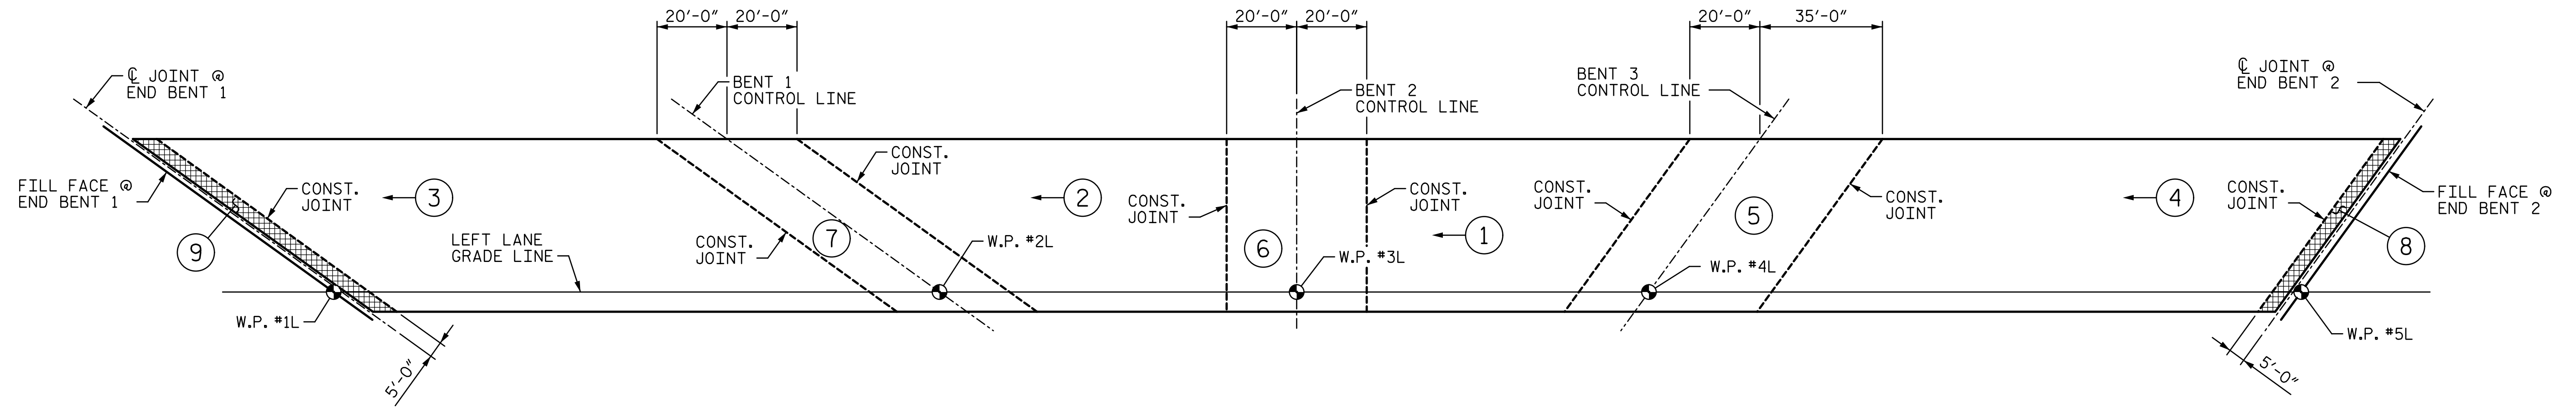


POUR SEQUENCE

LEGEND:

DECK CLOSURE POUR AT JOINTS

POUR NUMBER
DIRECTION OF POUR

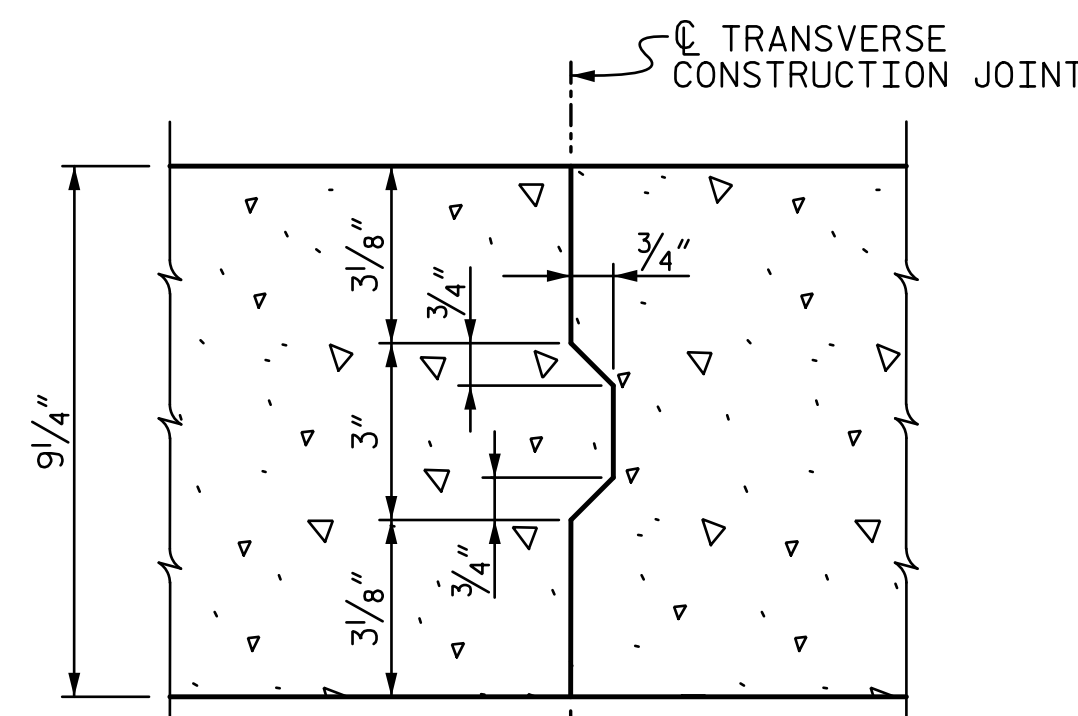

NOTE : REINFORCING STEEL IN SLAB NOT SHOWN. TRANSVERSE & LONGITUDINAL REINFORCING STEEL SHALL BE CONTINUOUS THROUGH JOINT.

CONSTRUCTION JOINT IN DECK SLAB

PROJECT NO. R-2707C
CLEVELAND COUNTY
STATION: 596+50.98 -L-

R:\407_073_R2707C-SMU_DPD_S7-37.dgn

6:59:44 PM

12/13/2016

aveyac

DRAWN BY : VMW DATE : 10-16
CHECKED BY : TRL DATE : 10-16
DESIGN ENGINEER OF RECORD: T. LAWS DATE : 10-16

DOCUMENT NOT CONSIDERED FINAL UNLESS ALL SIGNATURES COMPLETED	 DocuSigned by: Tony R. Laws, Jr. CA0CE9F8B764F7... 12/13/2016	STATE OF NORTH CAROLINA DEPARTMENT OF TRANSPORTATION RALEIGH SUPERSTRUCTURE DECK POUR DIAGRAM (SITE 6L)		SHEET NO. S7-37 TOTAL SHEETS 56	
	REVISIONS				
	NO.	BY:	DATE:	NO.	BY:
1			3		
2			4		

STV ENGINEERS, INC.
100 years
900 West Trade St., Suite 715
Charlotte, NC 28202
NC License Number F-5991