


NOTE:
FOR ACTUAL GIRDER CAMBERS, SEE CORRESPONDING STEEL GIRDER CAMBERS SHEET.

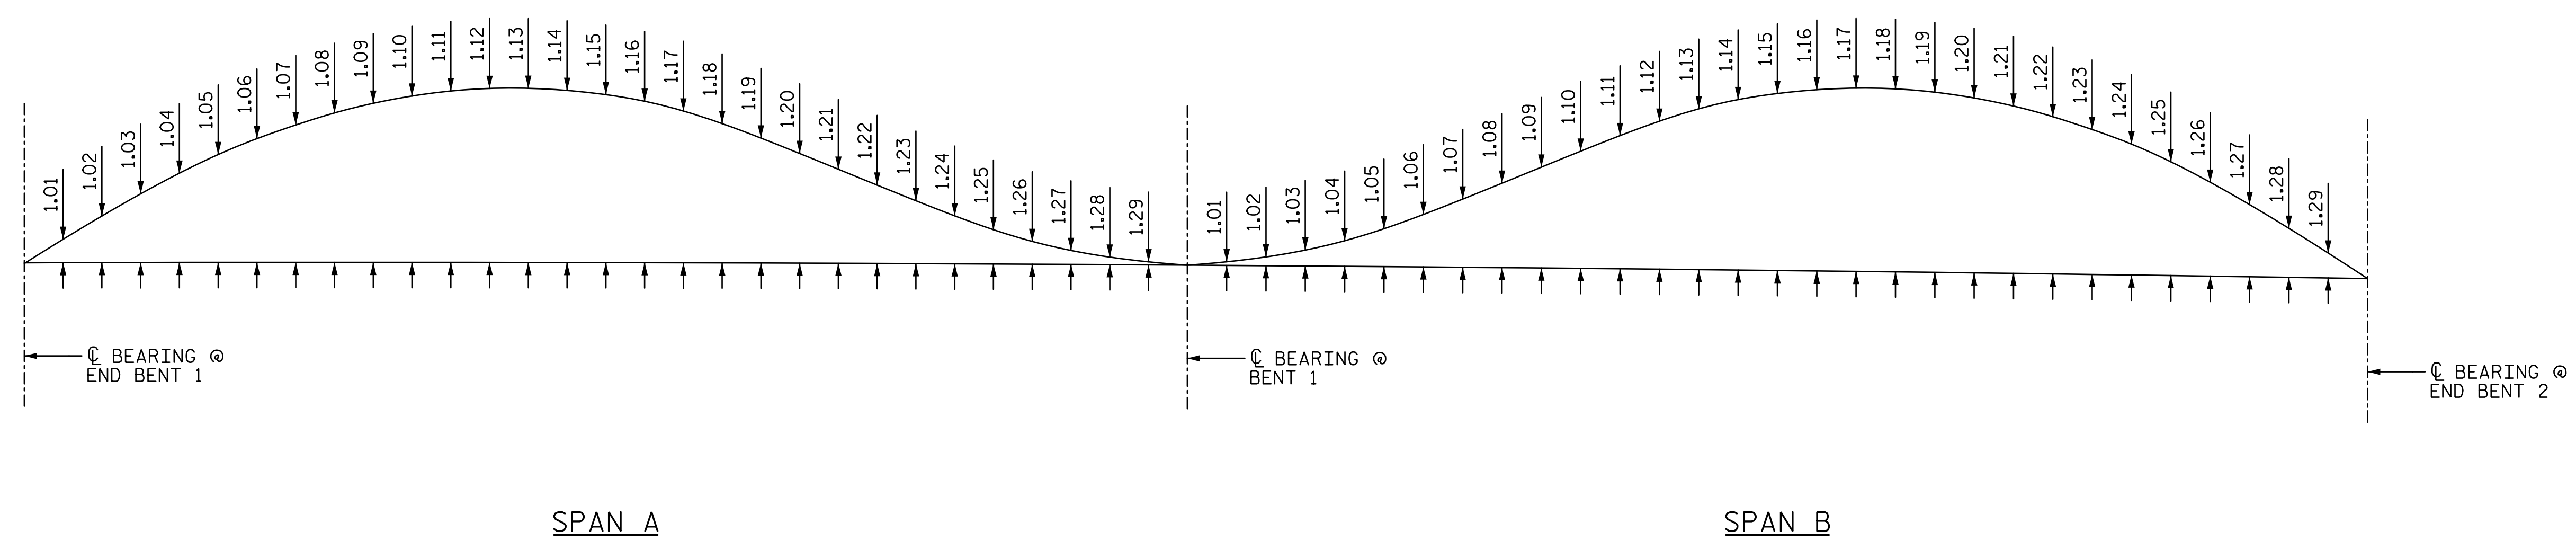

SCHEMATIC CAMBER ORDINATES

PROJECT NO. R-2707C
CLEVELAND COUNTY
STATION: 596+50.98 -L-

R:\408_047_R2707C_SMU_SCO_S8-24.dgn 7:03:32 PM 12/13/2016

DRAWN BY : VMW DATE : 10-16
CHECKED BY : PEK DATE : 10-16
DESIGN ENGINEER OF RECORD: V. WU DATE : 10-16

STATE OF NORTH CAROLINA
DEPARTMENT OF TRANSPORTATION
RALEIGH

SEAL
40317
ENGINEER
TOMMY R. LAWS, JR.
12/13/2016

STV ENGINEERS, INC.
900 West Trade St., Suite 715
Charlotte, NC 28202
NC License Number F-5991

REVISIONS

NO.	BY:	DATE:	NO.	BY:	DATE:
1			3		
2			4		

SHEET NO. S8-24
TOTAL SHEETS 44

DOCUMENT NOT CONSIDERED FINAL UNLESS ALL SIGNATURES COMPLETED