


NOTES:

1. FOR NOTES, SEE "TYPICAL SECTION" SHEET.
2. FOR POUR QUANTITIES, SEE "SUPERSTRUCTURE BILL OF MATERIAL" SHEET.
3. CONTRACTOR HAS THE OPTION TO COMBINE POURS 4 AND 5.

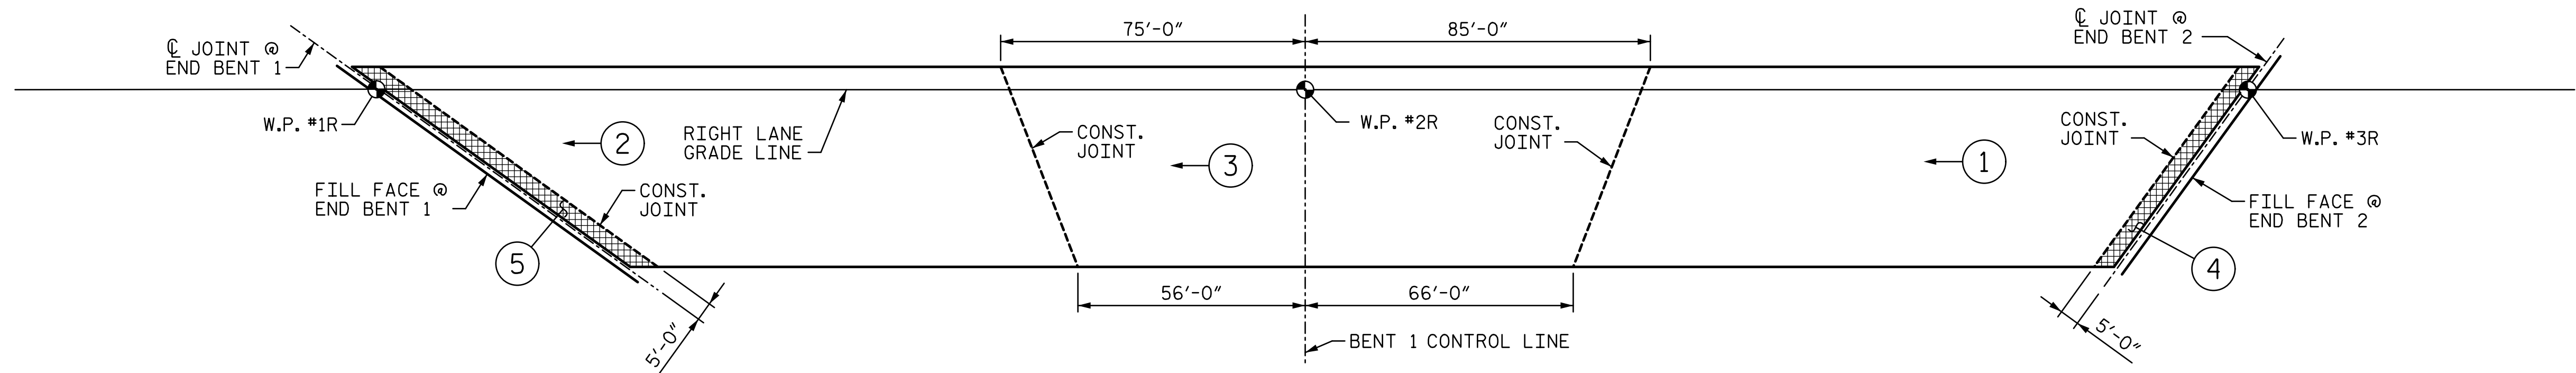


POUR SEQUENCE

LEGEND:

DECK CLOSURE POUR AT JOINTS

POUR NUMBER
DIRECTION OF POUR

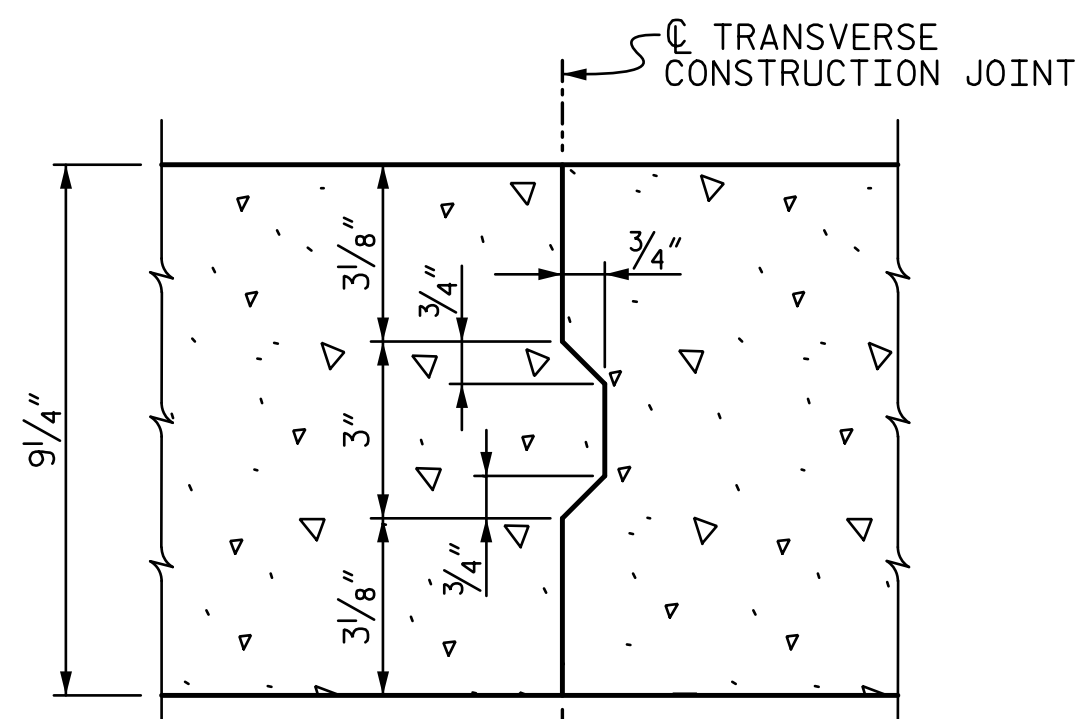

NOTE : REINFORCING STEEL IN SLAB NOT SHOWN. TRANSVERSE & LONGITUDINAL REINFORCING STEEL SHALL BE CONTINUOUS THROUGH JOINT.

CONSTRUCTION JOINT IN DECK SLAB

PROJECT NO. R-2707C
CLEVELAND COUNTY
STATION: 596+50.98 -L-

DOCUMENT NOT CONSIDERED FINAL UNLESS ALL SIGNATURES COMPLETED		STATE OF NORTH CAROLINA DEPARTMENT OF TRANSPORTATION RALEIGH SUPERSTRUCTURE DECK POUR DIAGRAM (SITE 6R)		SHEET NO. S8-31
	DocuSigned by: Tony R. Laws, Jr. CARCE06FB76AF7 12/13/2016	REVISIONS		TOTAL SHEETS 44
	STV ENGINEERS, INC. 900 West Trade St., Suite 715 Charlotte, NC 28202 NC License Number F-5991	NO. 1 BY: TRL DATE: 10-16	NO. 2 BY: TRL DATE: 10-16	NO. 3 BY: TRL DATE: 10-16

DRAWN BY : <u>MBC</u>	DATE : <u>9-16</u>	DESIGN ENGINEER OF RECORD: <u>T. LAWS</u>	DATE : <u>10-16</u>
CHECKED BY : <u>TRL</u>	DATE : <u>10-16</u>		

R:\408_061_R2707C_SML_DPS_S8-31.dgn 7:03:36 PM 12/13/2016 oveyac