


**NOTES:**  
 SLOPE PROTECTION SHALL BE PLACED UNDER THE ENDS OF THE BRIDGE AS SHOWN IN THE DETAILS. MEASUREMENT AND PAYMENT SHALL BE AS PRESCRIBED IN SECTION 462 OF THE STANDARD SPECIFICATIONS.  
 SLOPE PROTECTION SHALL CONSIST OF 4" POURED-IN-PLACE CONCRETE PAVING AS SHOWN IN THE DETAILS ON THIS SHEET. CONCRETE SHALL BE CLASS "B". THE CONCRETE SURFACE SHALL BE FLOATED WITH A WOODEN FLOAT AND FINISHED. WELDED WIRE FABRIC REINFORCING SHALL BE 6 X 6 - W1.4 X W1.4, 24" WIDE. THE COST OF THE WELDED WIRE FABRIC AND #4 BARS, IF USED, SHALL BE INCLUDED IN THE CONTRACT UNIT PRICE BID PER SQUARE YARD FOR SLOPE PROTECTION.

BRIDGE @ STA. 596+50.98 -L-	4 INCH SLOPE PROTECTION	WELDED WIRE FABRIC 24 INCHES WIDE
	SQUARE YARDS	APPROX. L.F.
END BENT 1	24	107
END BENT 2	17	75

PLAN

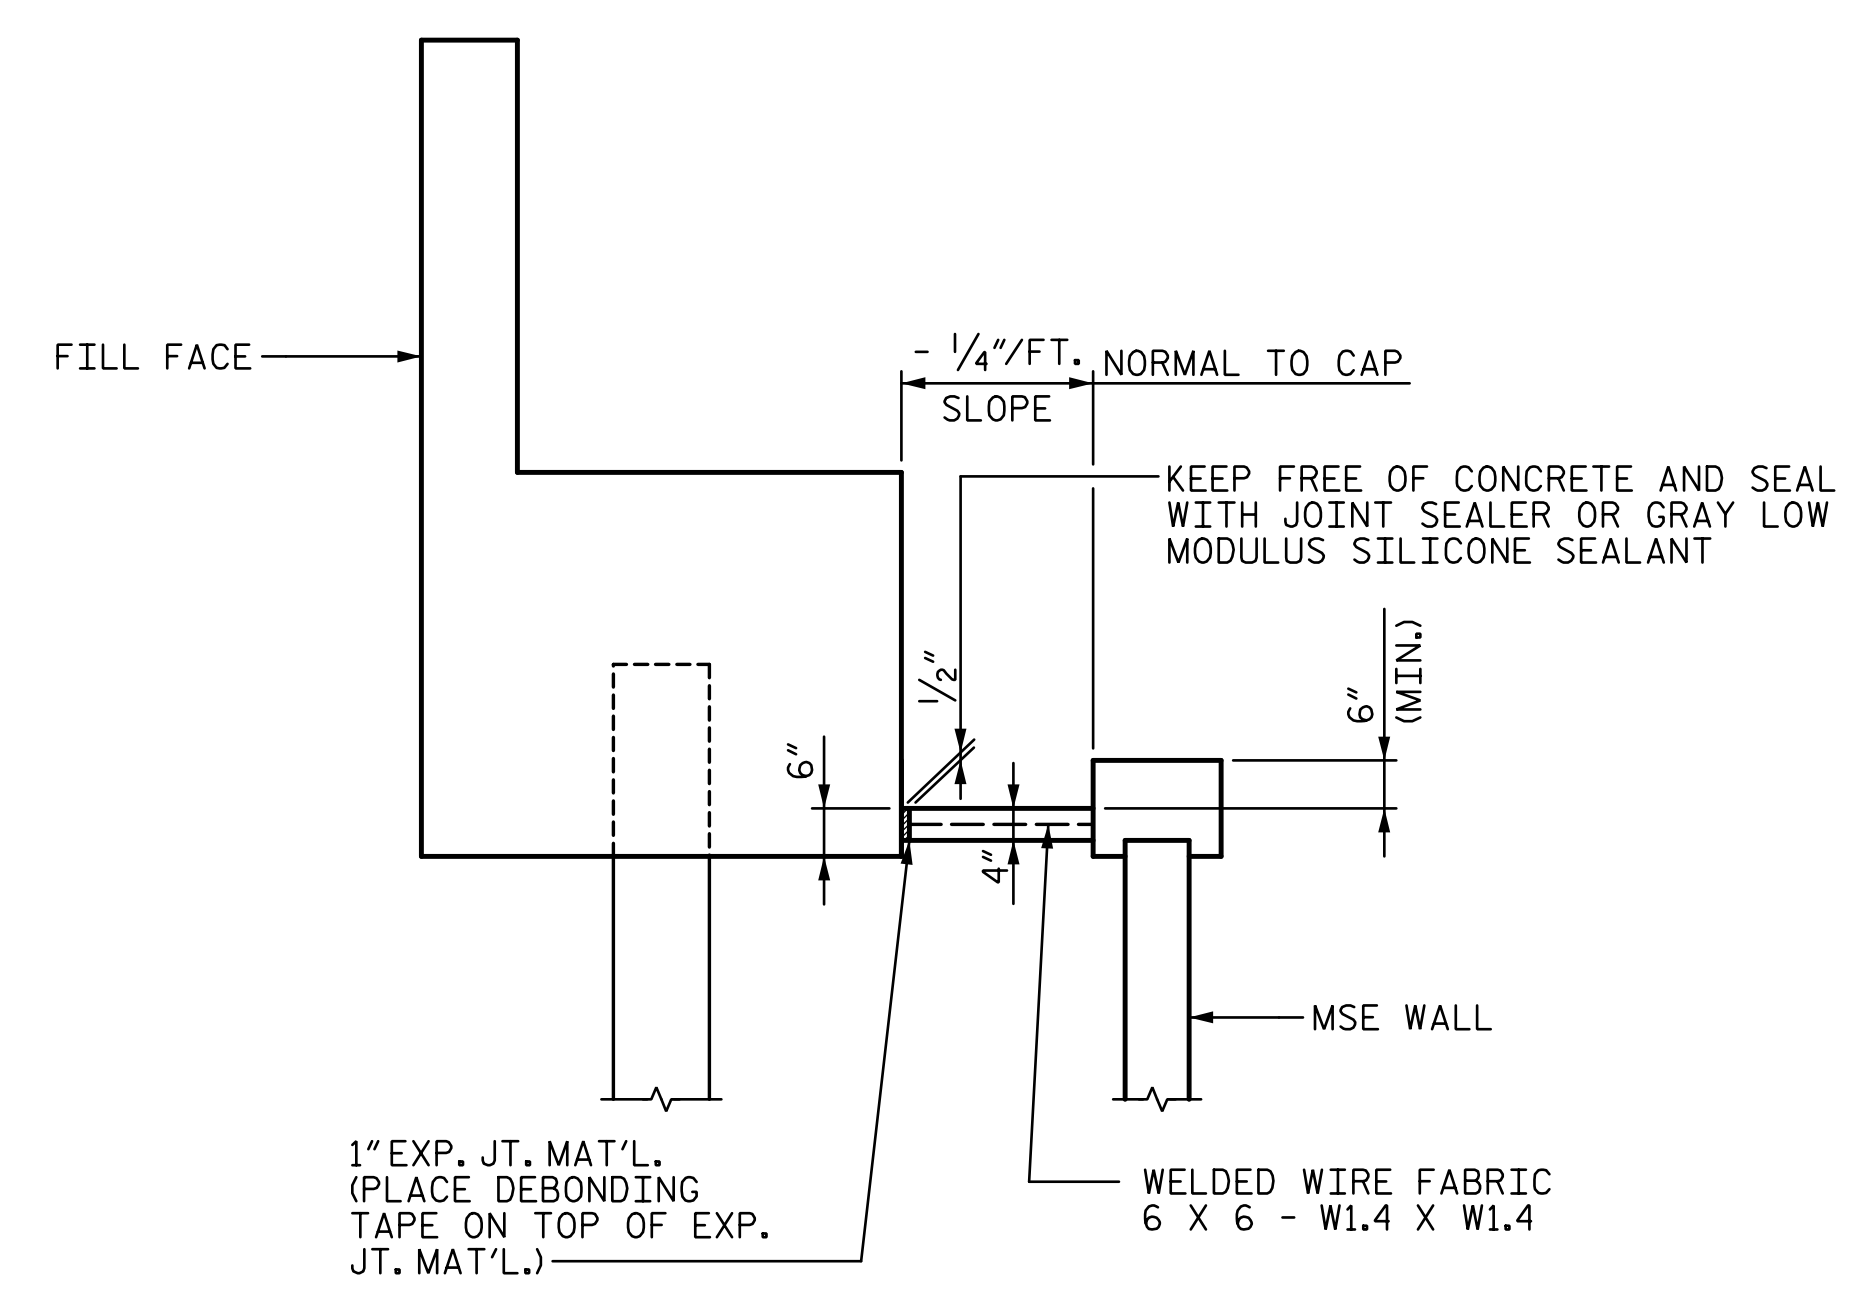

SECTION A-A

PROJECT NO. R-2707C  
CLEVELAND COUNTY  
 STATION: 596+50.98 -L-

DOCUMENT NOT CONSIDERED FINAL UNLESS ALL SIGNATURES COMPLETED		STATE OF NORTH CAROLINA DEPARTMENT OF TRANSPORTATION RALEIGH		SHEET NO. S8-42 TOTAL SHEETS 44															
		SLOPE PROTECTION DETAILS																	
		(SITE 6R)																	
		REVISIONS <table border="1"> <thead> <tr> <th>NO.</th> <th>BY:</th> <th>DATE:</th> <th>NO.</th> <th>BY:</th> <th>DATE:</th> </tr> </thead> <tbody> <tr> <td>1</td> <td></td> <td></td> <td>3</td> <td></td> <td></td> </tr> <tr> <td>2</td> <td></td> <td></td> <td>4</td> <td></td> <td></td> </tr> </tbody> </table>			NO.	BY:	DATE:	NO.	BY:	DATE:	1			3			2		
NO.	BY:	DATE:	NO.	BY:	DATE:														
1			3																
2			4																

DRAWN BY: TRL DATE: 10-16 DESIGN ENGINEER OF RECORD: T. LAWS DATE: 10-16  
 CHECKED BY: TJT DATE: 10-16

12/13/2016 7:03:42 PM R:\408\_083\_R2707C-SMU\_LP\_S8-42.dgn