




PLAN OF WING (W1)

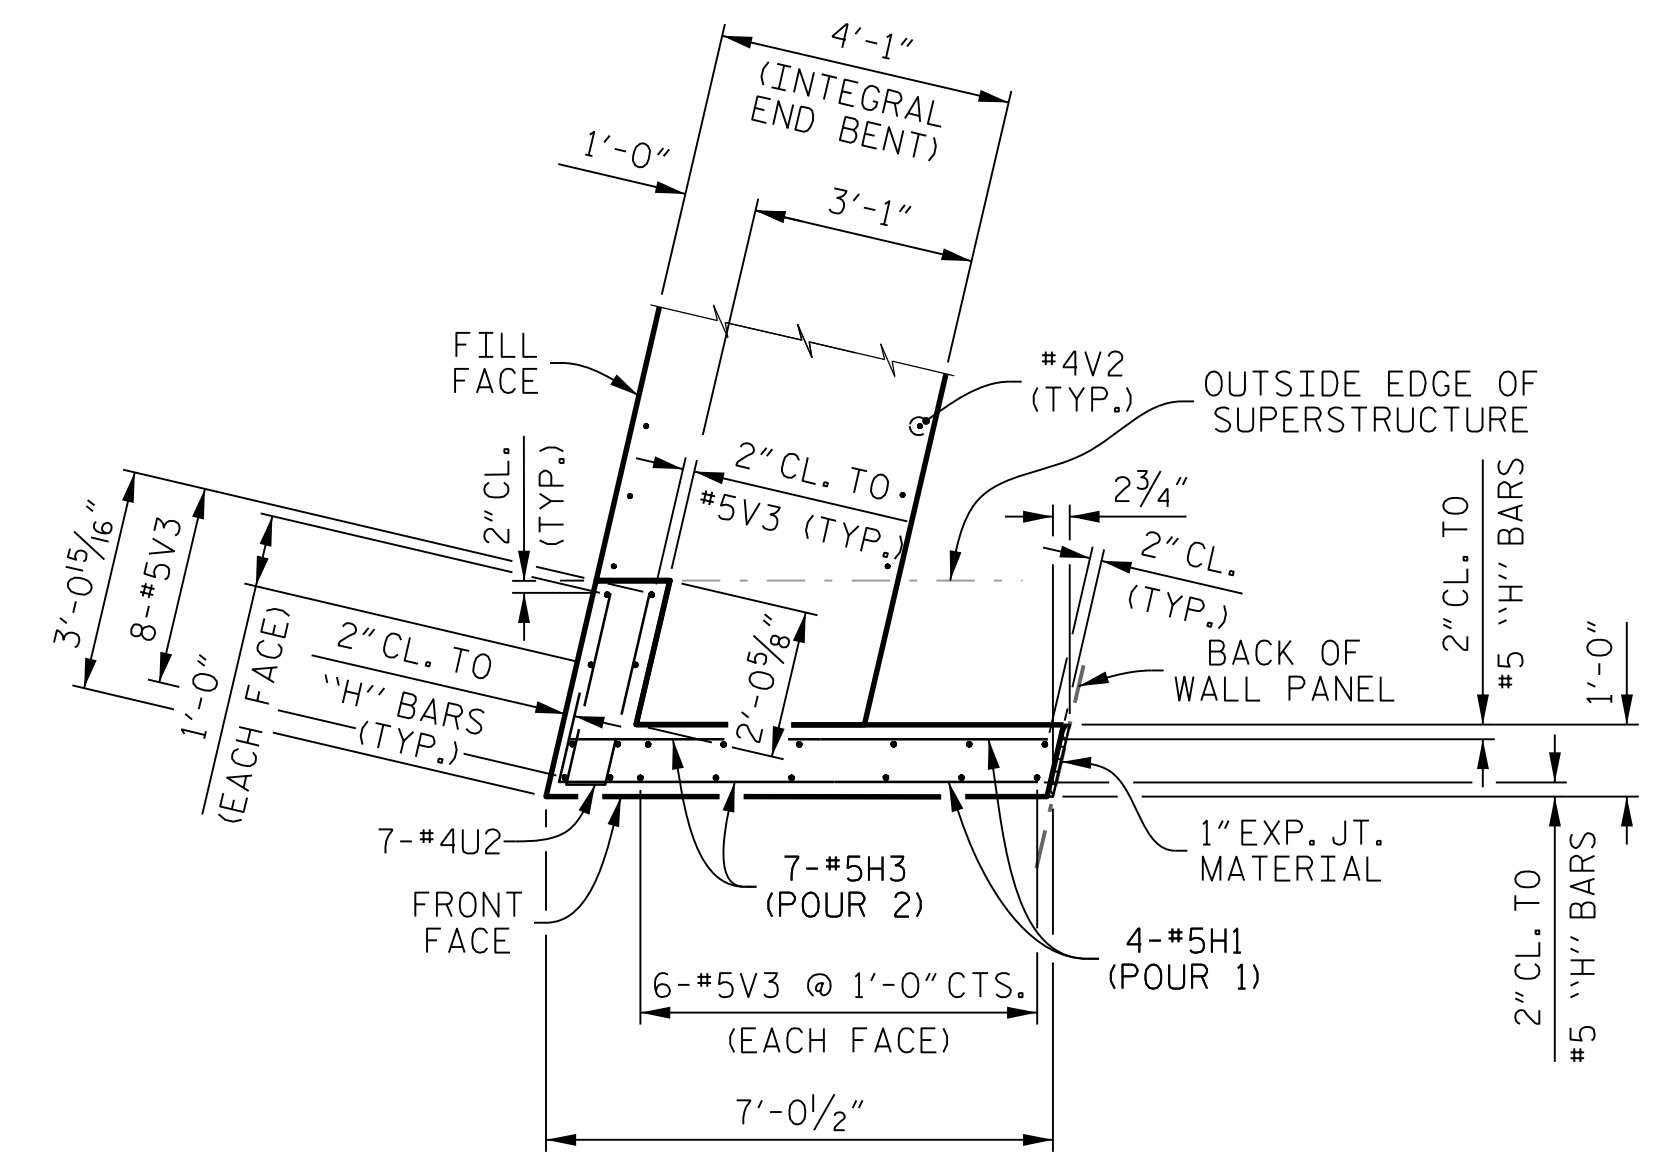

PLAN OF WING (W2)

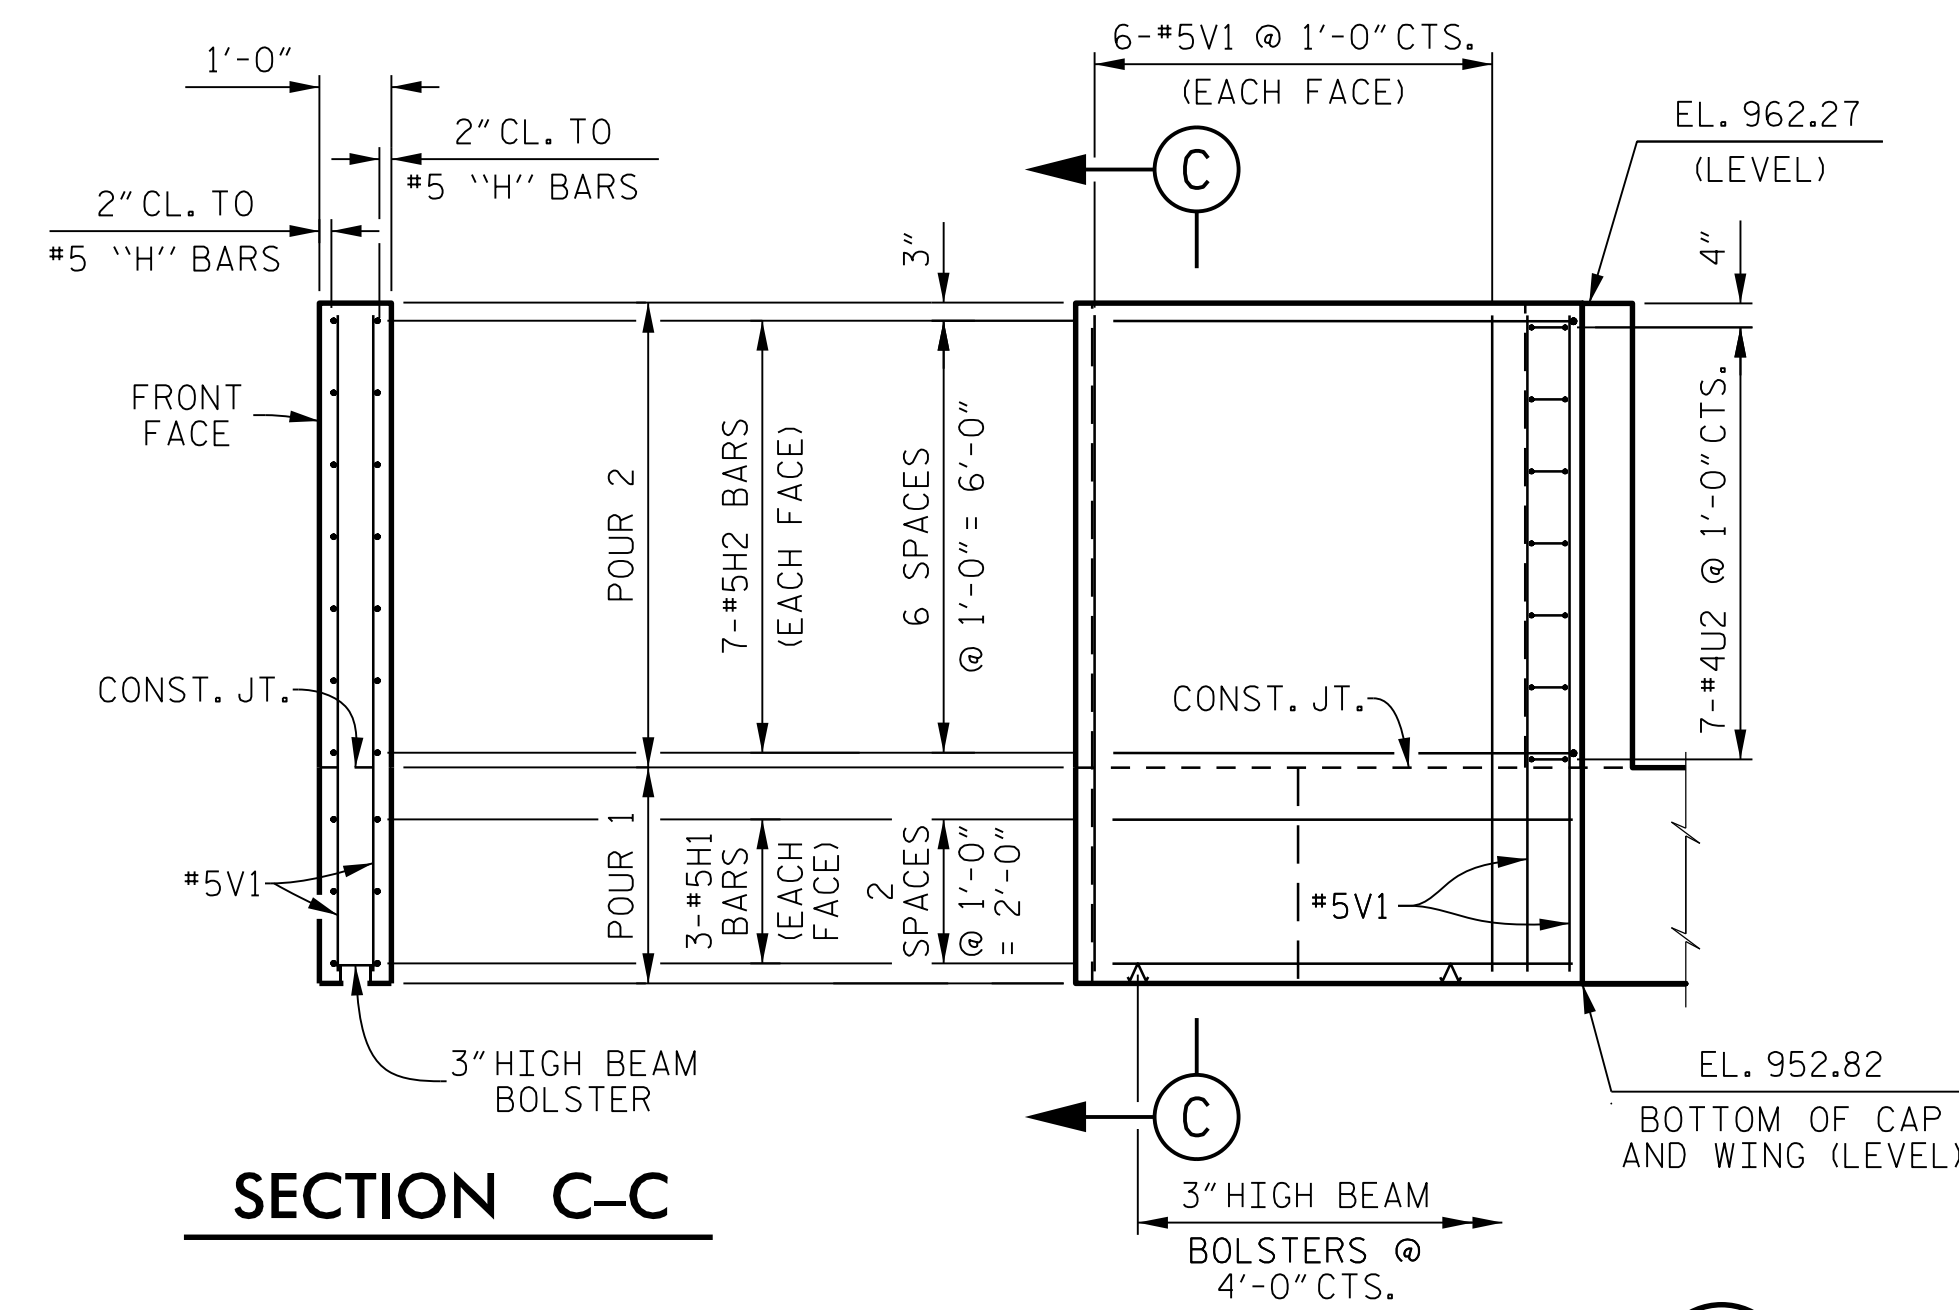

ELEVATION OF WING (W1)

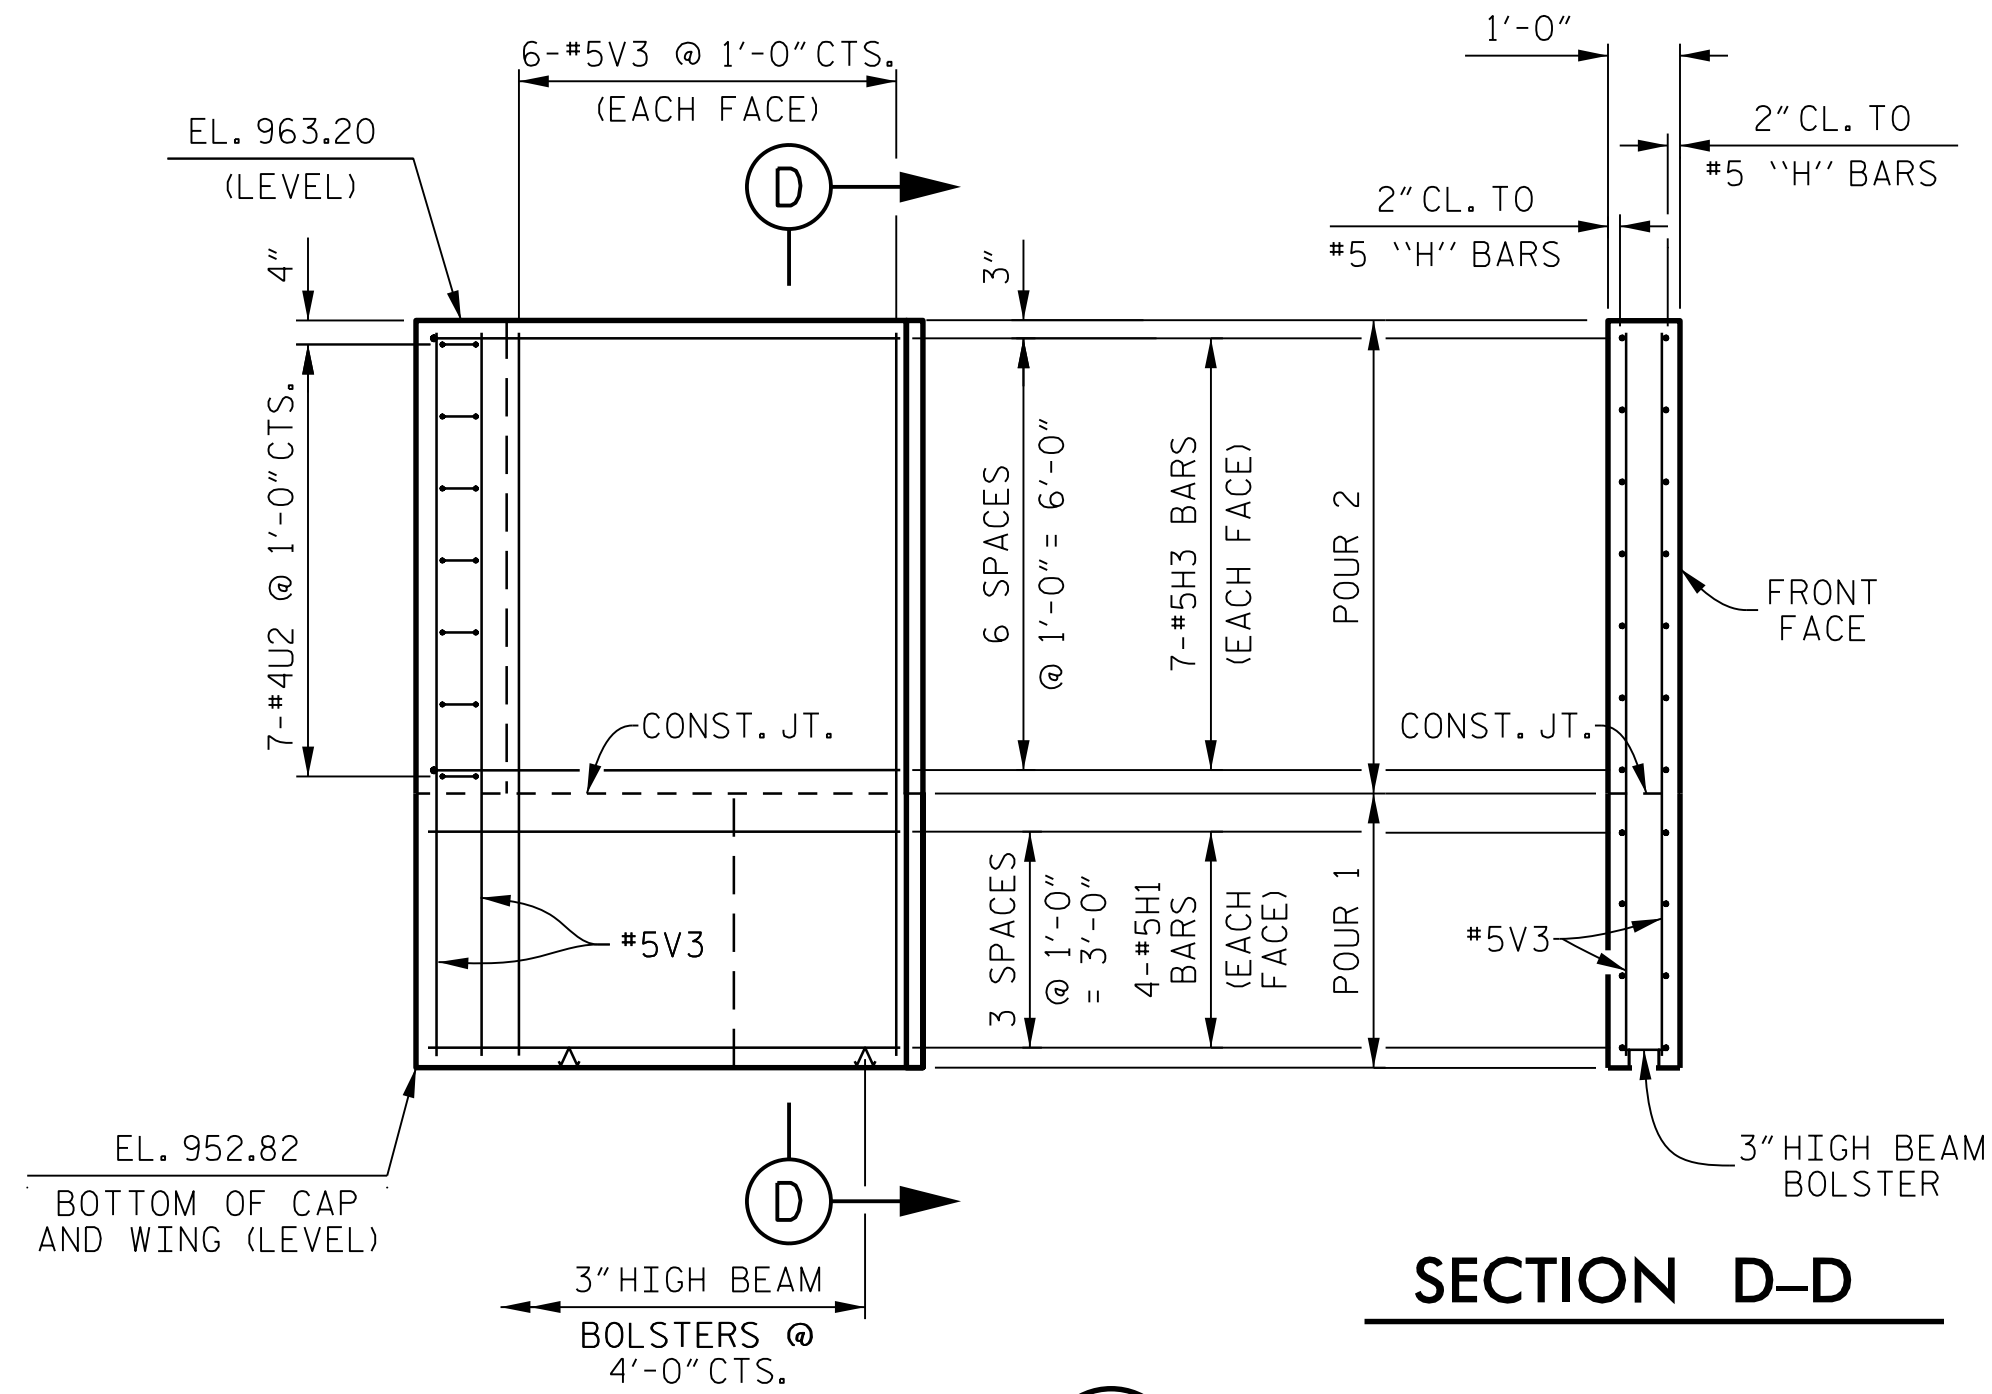

ELEVATION OF WING (W2)


PROJECT NO. R-2707C
CLEVELAND COUNTY
 STATION: 611+32.01 -L-

SHEET 2 OF 3

STATE OF NORTH CAROLINA
 DEPARTMENT OF TRANSPORTATION
 RALEIGH

**SUBSTRUCTURE
 END BENT 1
 (LEFT LANE)**

REVISIONS						SHEET No.
No.	BY	DATE	No.	BY	DATE	TOTAL SHEETS
1			3			25
2			4			

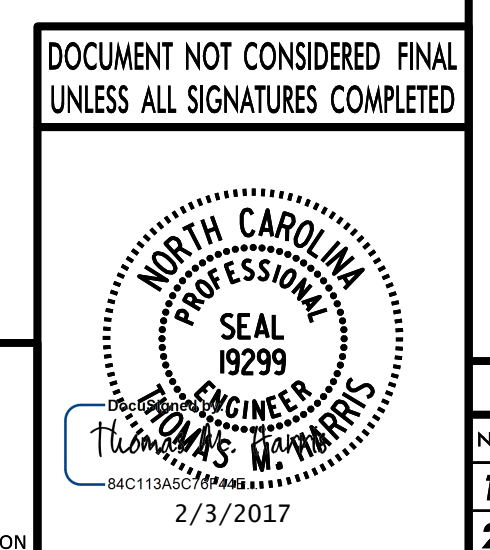

PLANS PREPARED BY:
PARSONS
 5540 CenterView Drive, Suite 217
 Raleigh, NC 27606-3386
 NC LICENSE No. F-0246
 FOR NORTH CAROLINA DEPARTMENT OF TRANSPORTATION

DRAWN BY :	K. E. LOFTON	DATE :	6-16
CHECKED BY :	A. D. SHAH	DATE :	10-16
DESIGN ENGINEER :	T. M. HARRIS	DATE :	10-16

FILE: j:\2707c\structures\plans - smc\final\409_035_R2707C_smc_eb12_59-58.dgn
 DATE: 10/20/17 12:47:36 PM