

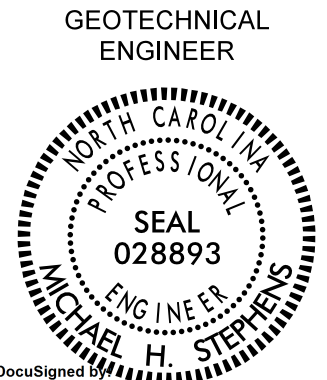


GEOTECHNICAL ENGINEER
 ENGINEER

 Michael H. Stephens
 12/6/2016
 DOCUMENT NOT CONSIDERED FINAL
 UNLESS ALL SIGNATURES COMPLETED

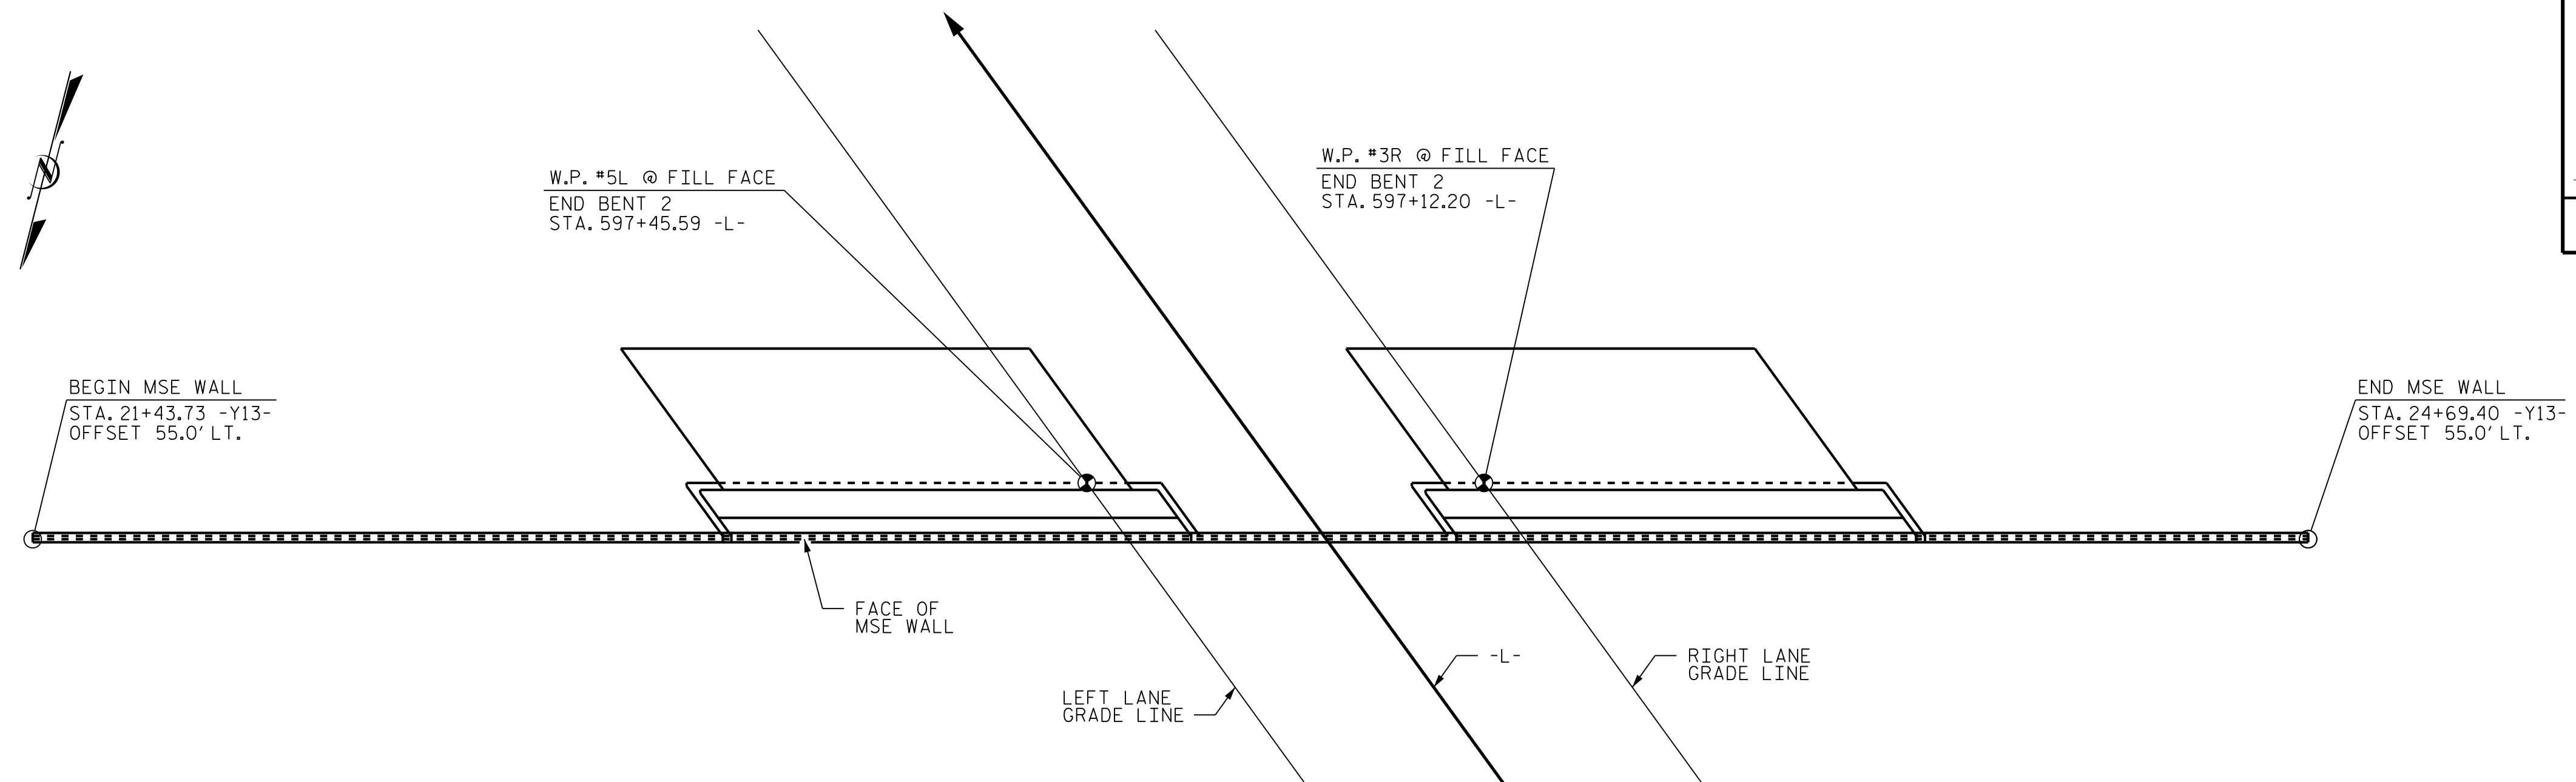


PLAN VIEW - RETAINING WALL NO. 4

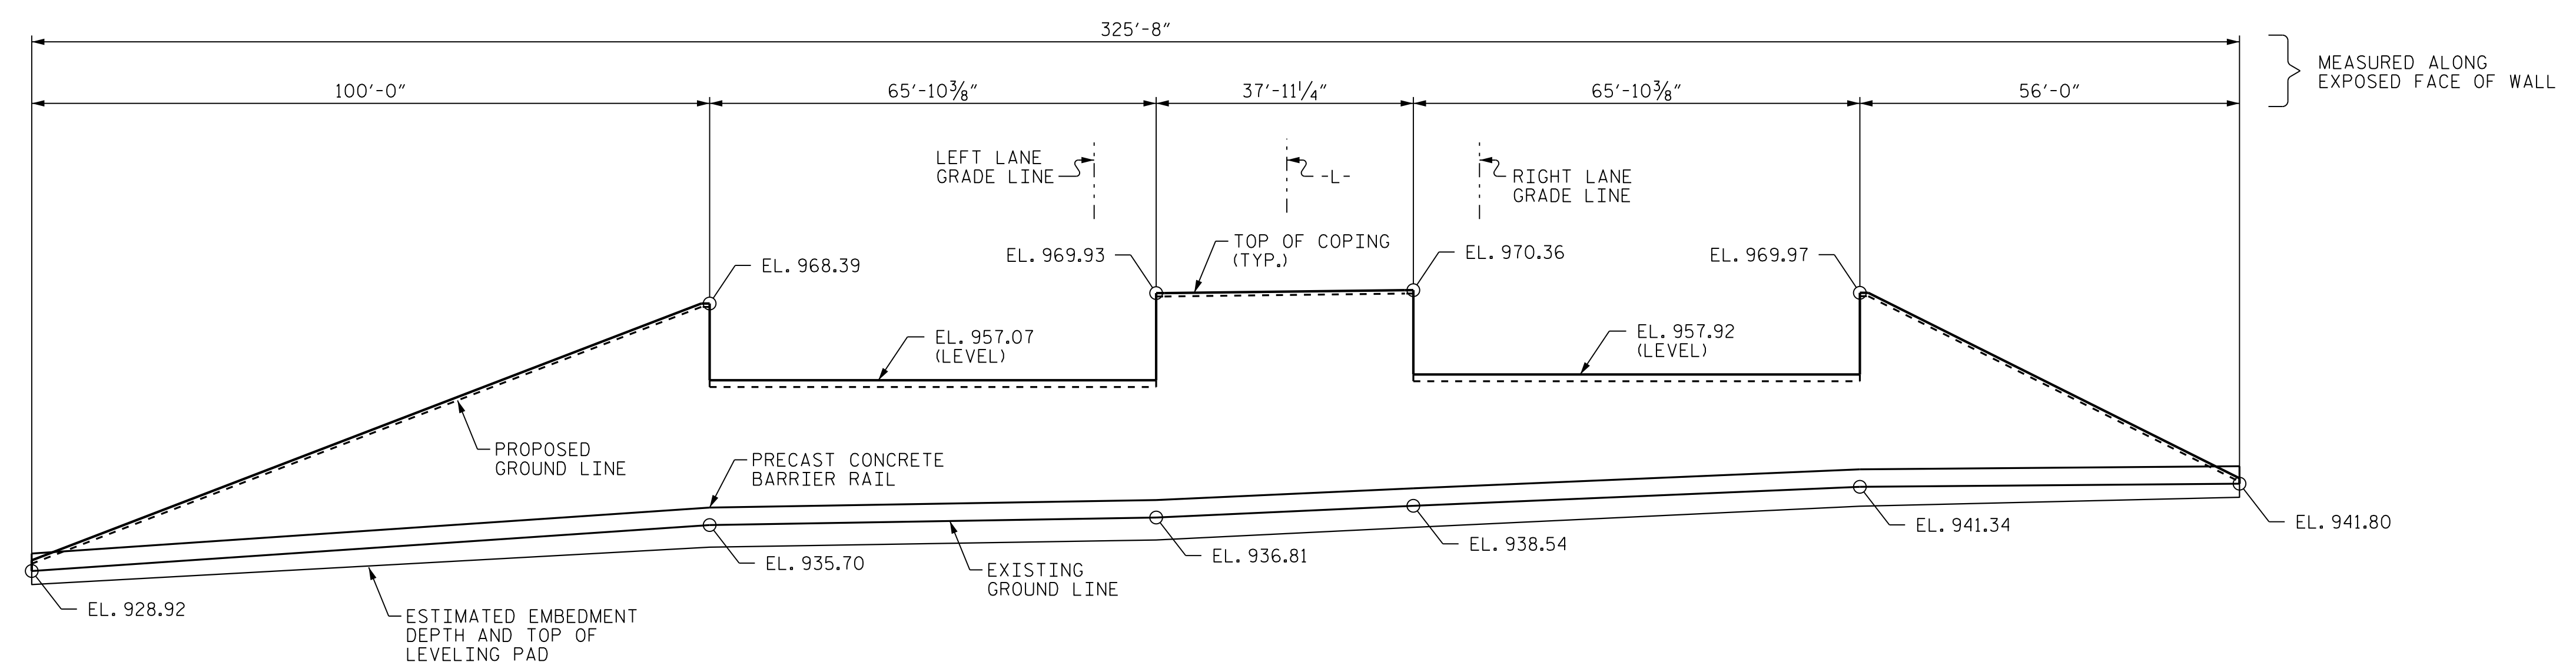

WALL ENVELOPE - RETAINING WALL NO. 4

PROJECT NO.: 34497.1.2 (R-2707C)
 CLEVELAND COUNTY
 STATION: 596+50.98 -L-
 SHEET 04 OF 09 23+68.80 -Y13-

PREPARED BY: MHS
 REVIEWED BY: SY/SCC
 DATE: 11/17/16
 DATE: 11/17/16

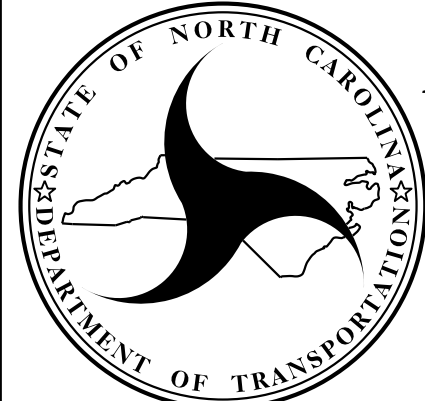
 NORTH CAROLINA
 DEPARTMENT OF TRANSPORTATION
 DIVISION OF HIGHWAYS
**GEOTECHNICAL
 ENGINEERING UNIT**

MSE RETAINING WALL NO. 4
EB2, BRIDGE NO. 472 AND 473,
SITE 6

REVISIONS					
NO.	BY	DATE	NO.	BY	DATE
1	-	-	3	-	-
2	-	-	4	-	-

SHEET NO. W-4