


# Kimley»Horn

P.O. BOX 33068  
RALEIGH, N.C. 27636-3068

RIGHT-OF-WAY REV.


CONST. REV.

PROJECT REFERENCE NO. EB-4707B	SHEET NO. 2B-3
RW SHEET NO.	
ROADWAY DESIGN ENGINEER	
<p><b>DOCUMENT NOT CONSIDERED FINAL UNLESS ALL SIGNATURES COMPLETED</b></p>	

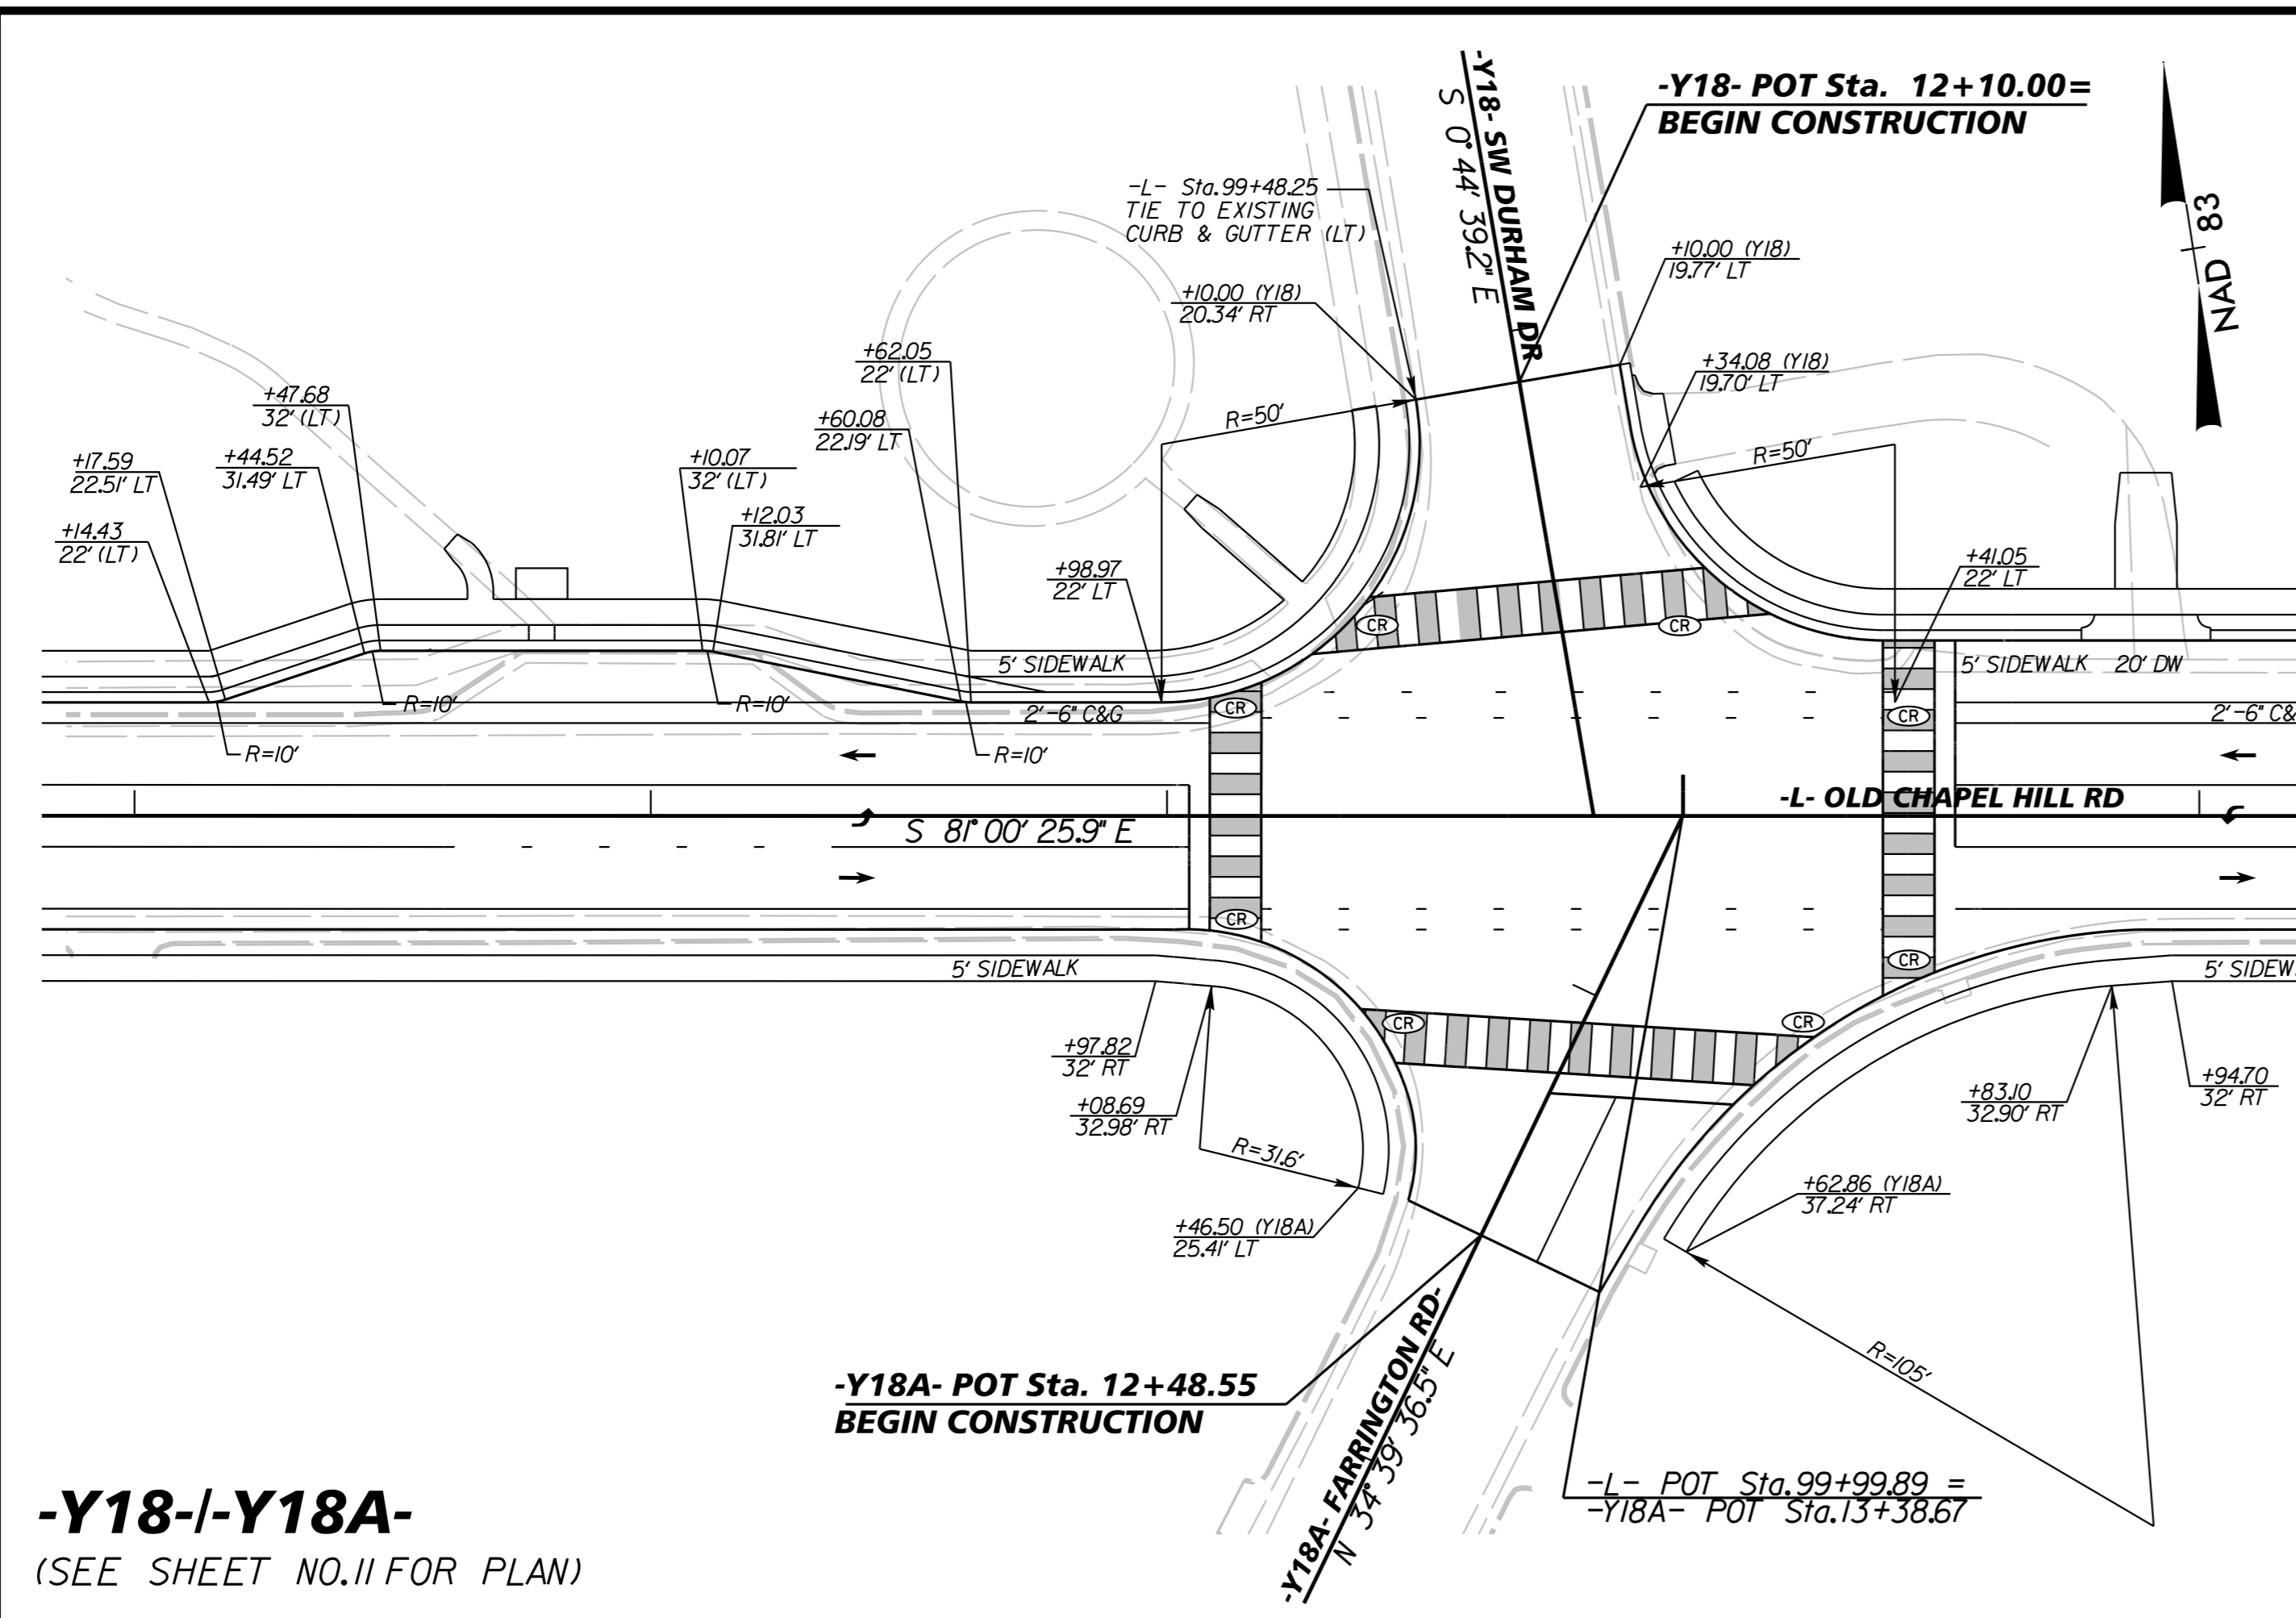


**-Y18-/-Y18A-**  
(SEE SHEET NO.11 FOR PLAN)

**-Y19-**  
(SEE SHEET NO.11 FOR PLAN)

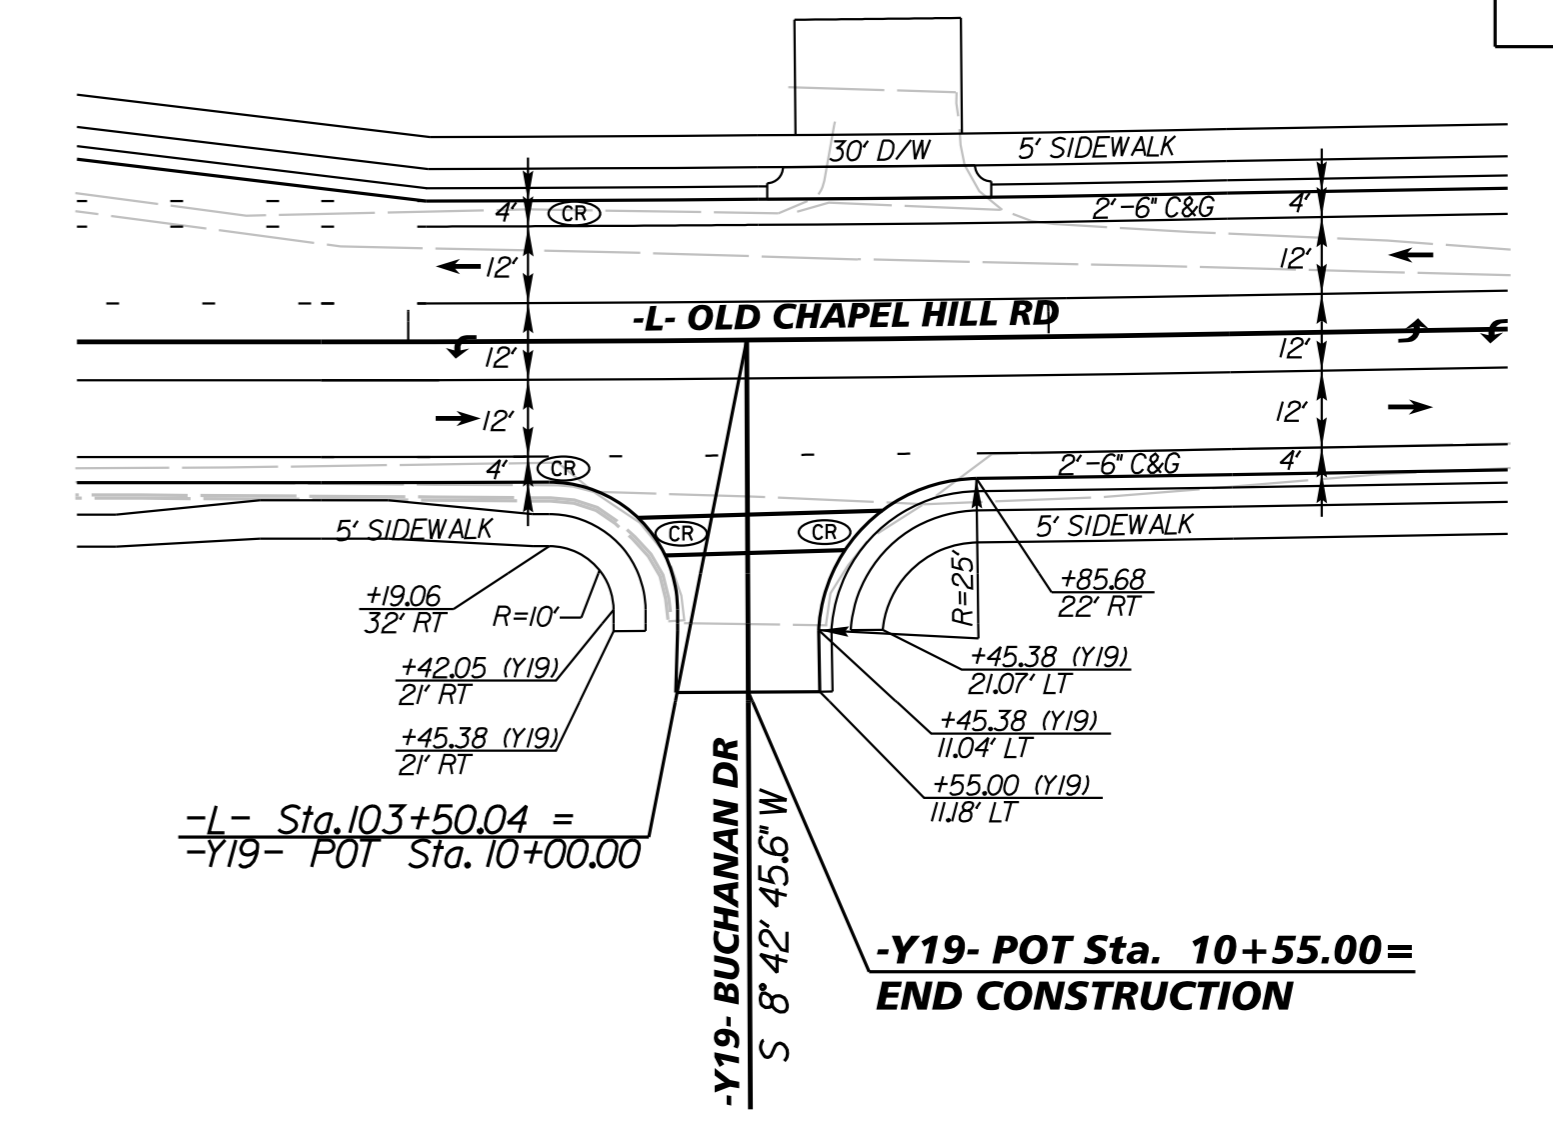


**-Y19-**  
(SEE SHEET NO.11 FOR PLAN)

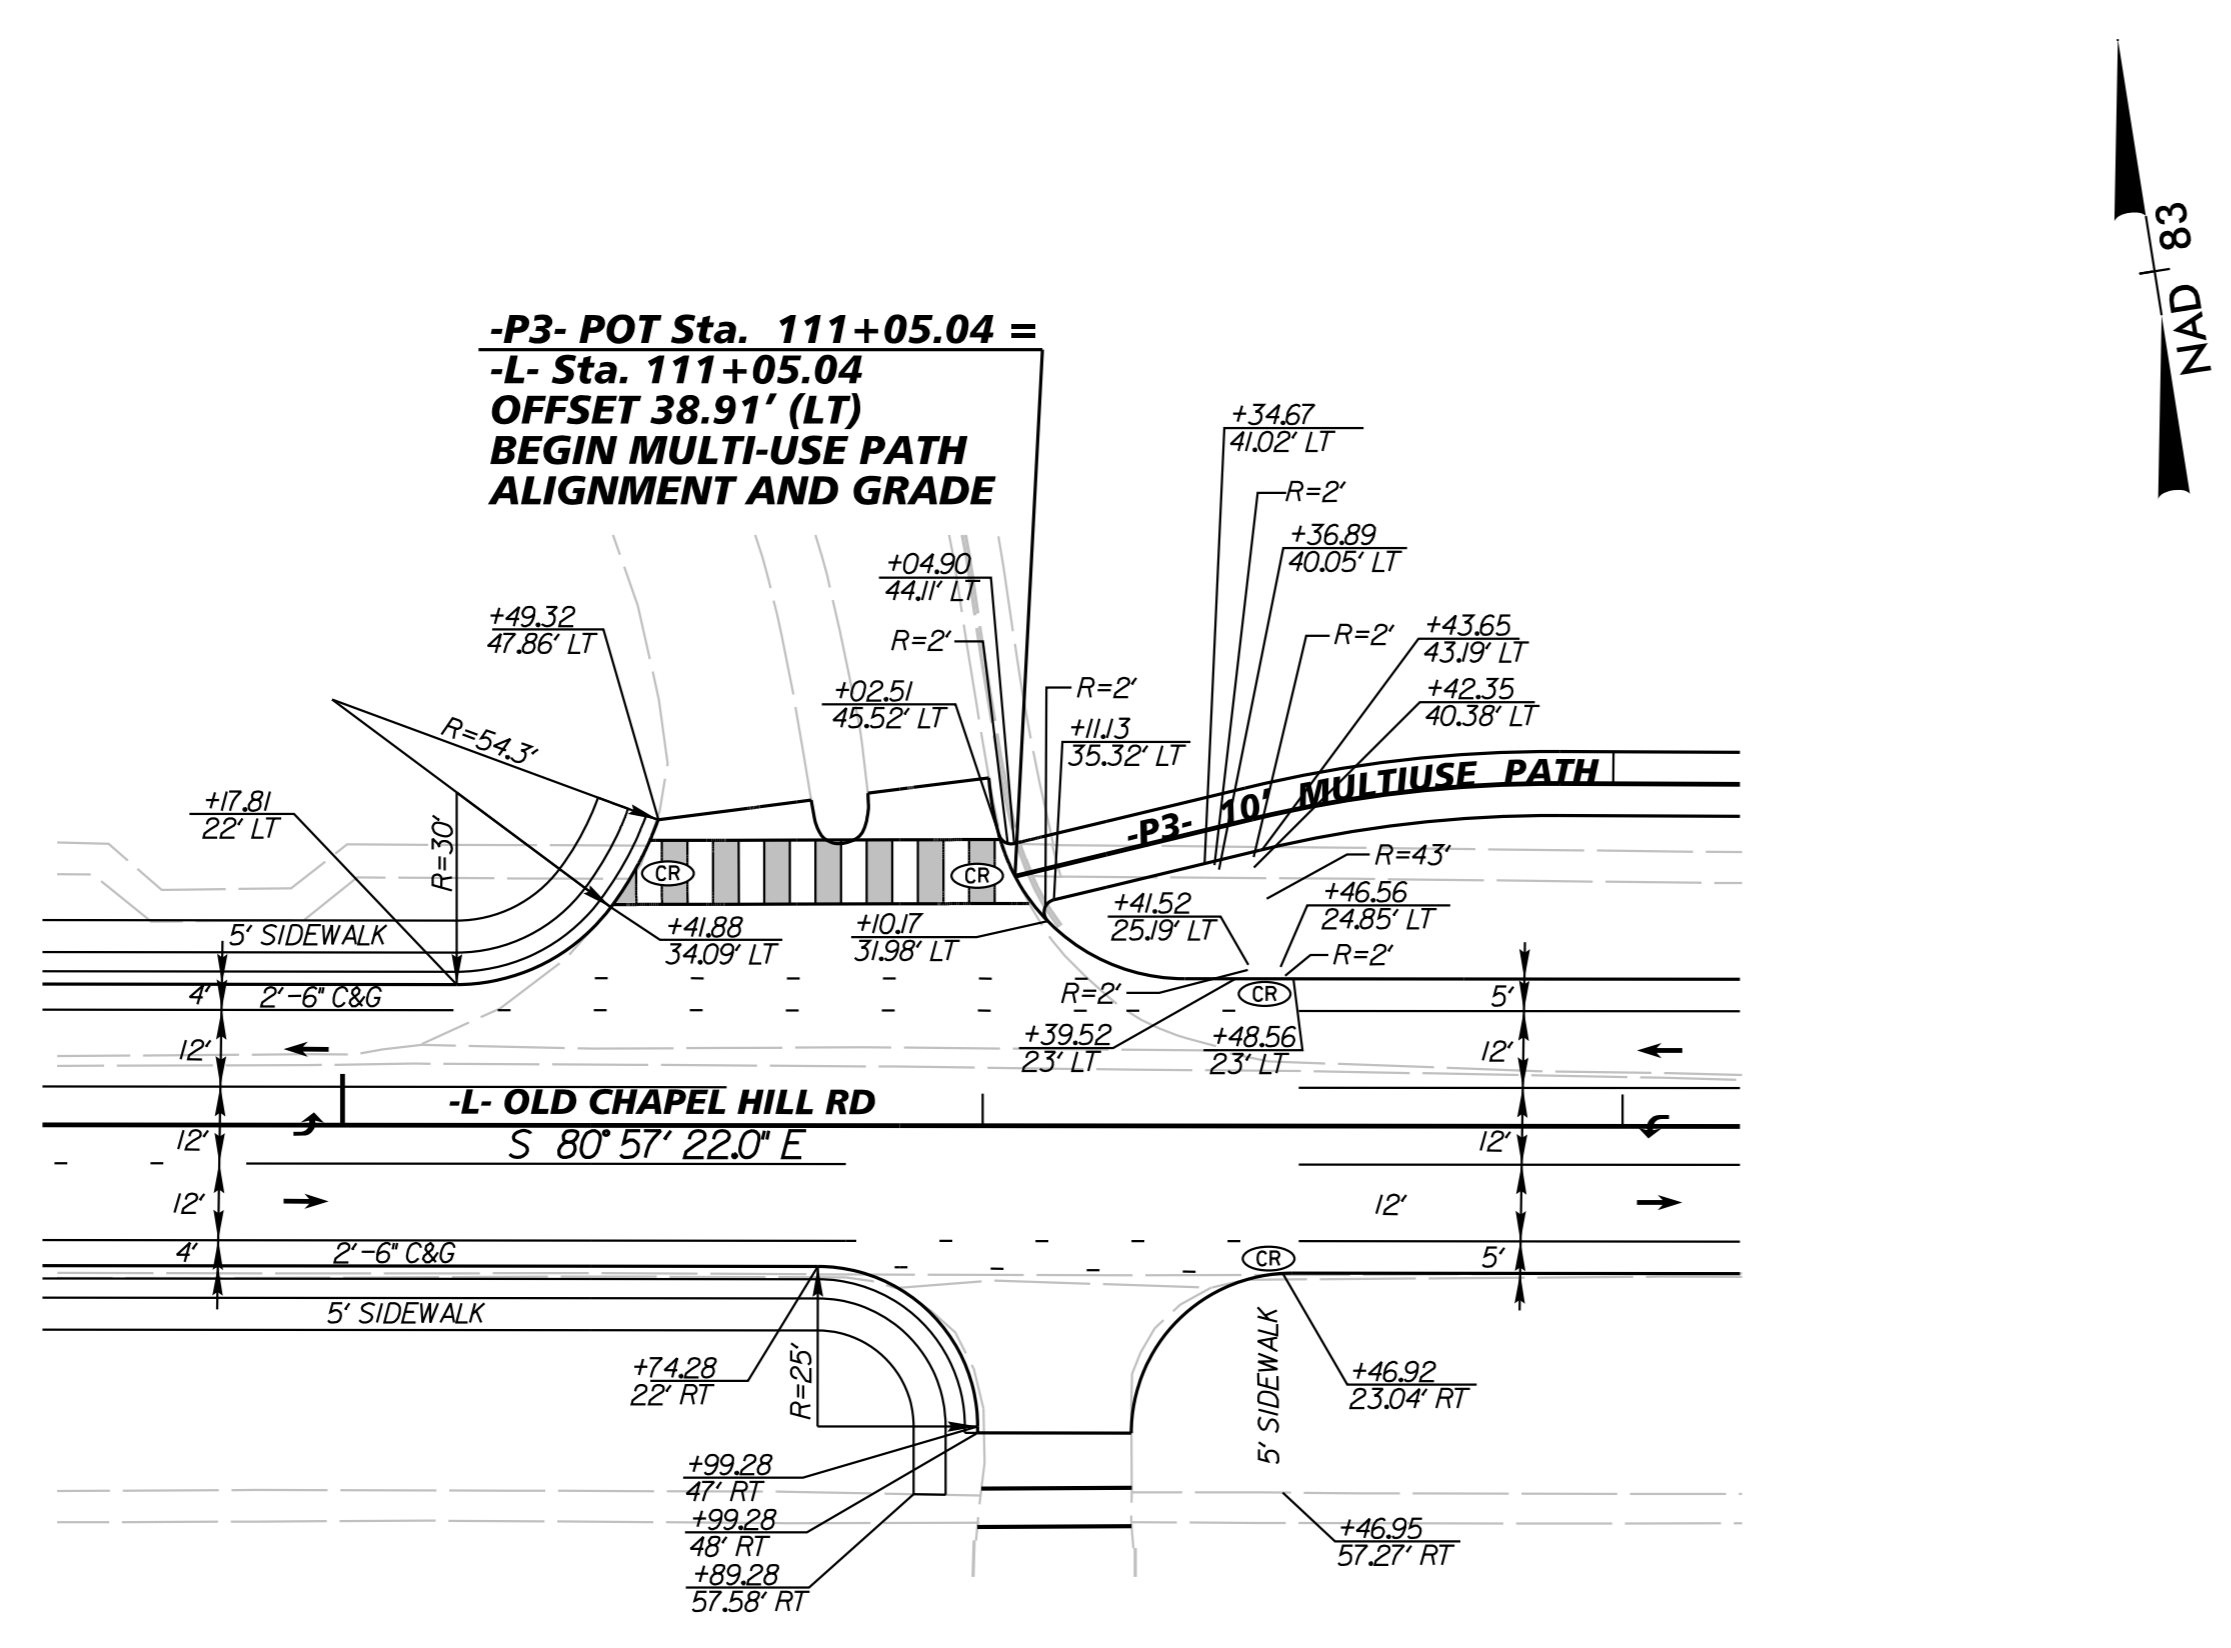

**XX**  
(SEE SHEET NO.12 FOR PLAN)

**-Y20-**  
(SEE SHEET NO.14 FOR PLAN)

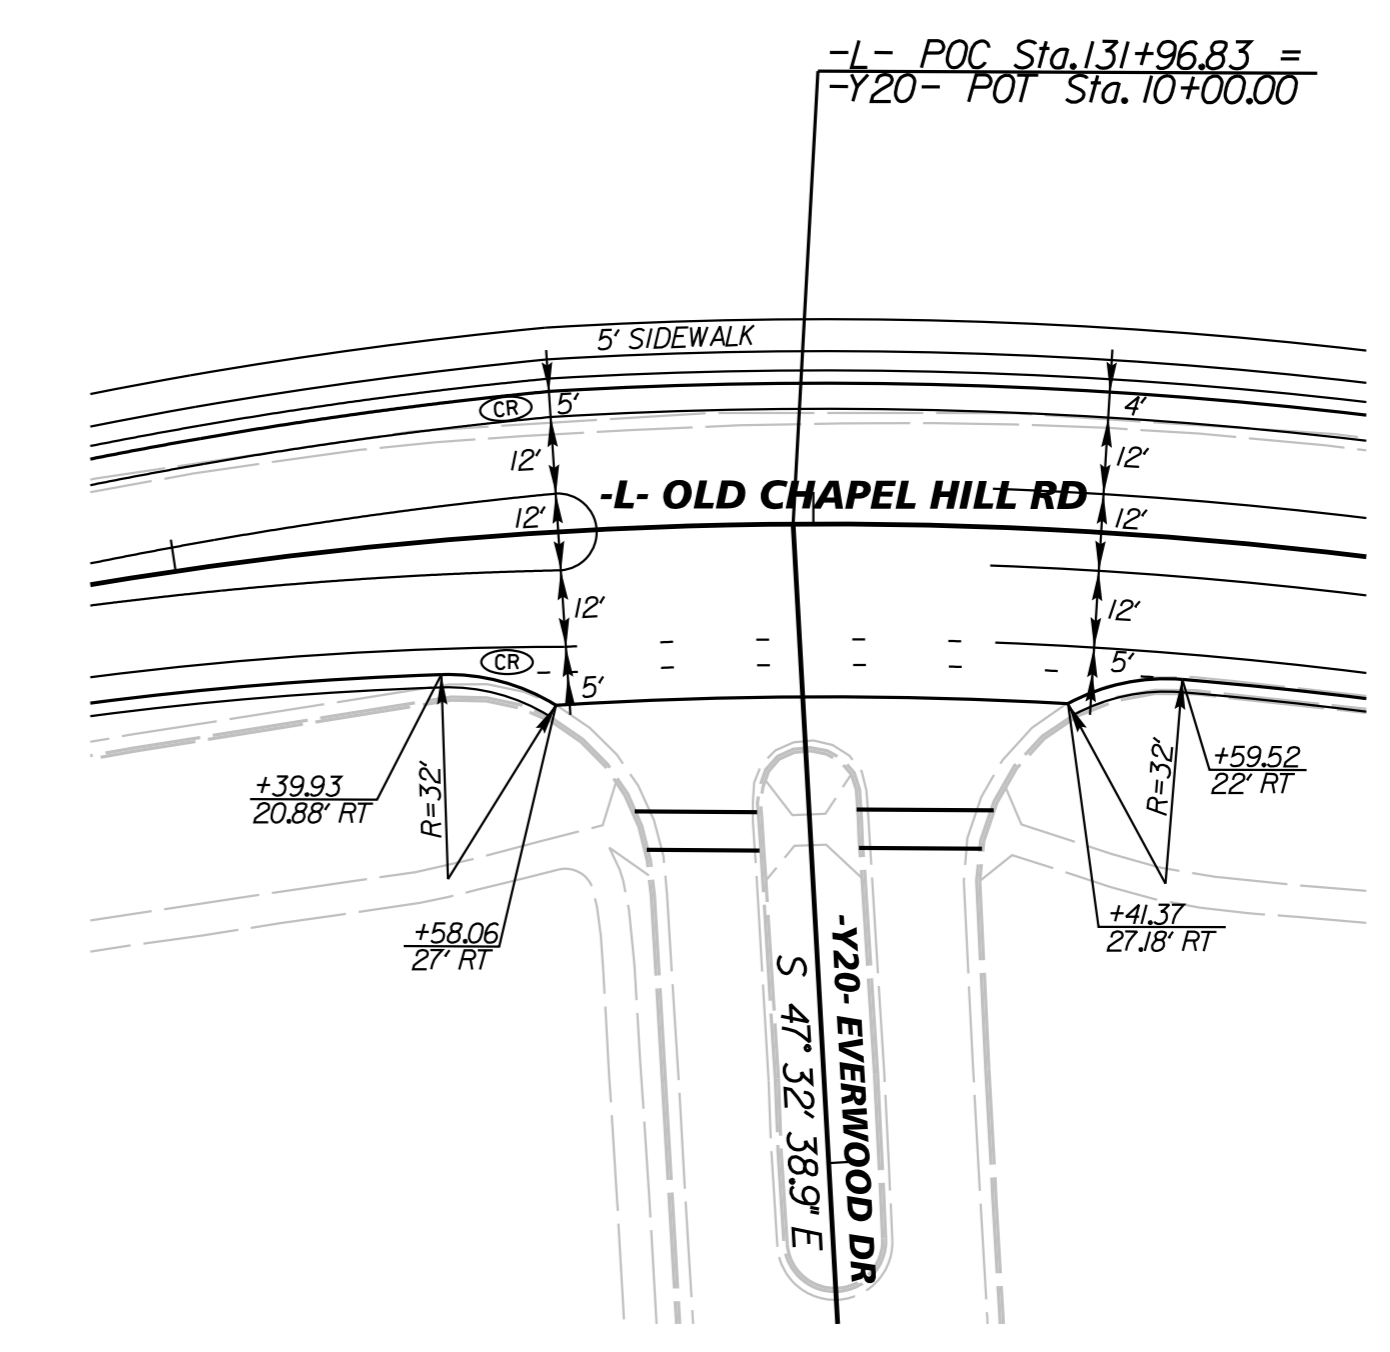

**INTERSECTION DETAILS**



1/25/2017 \$ FILE \$