

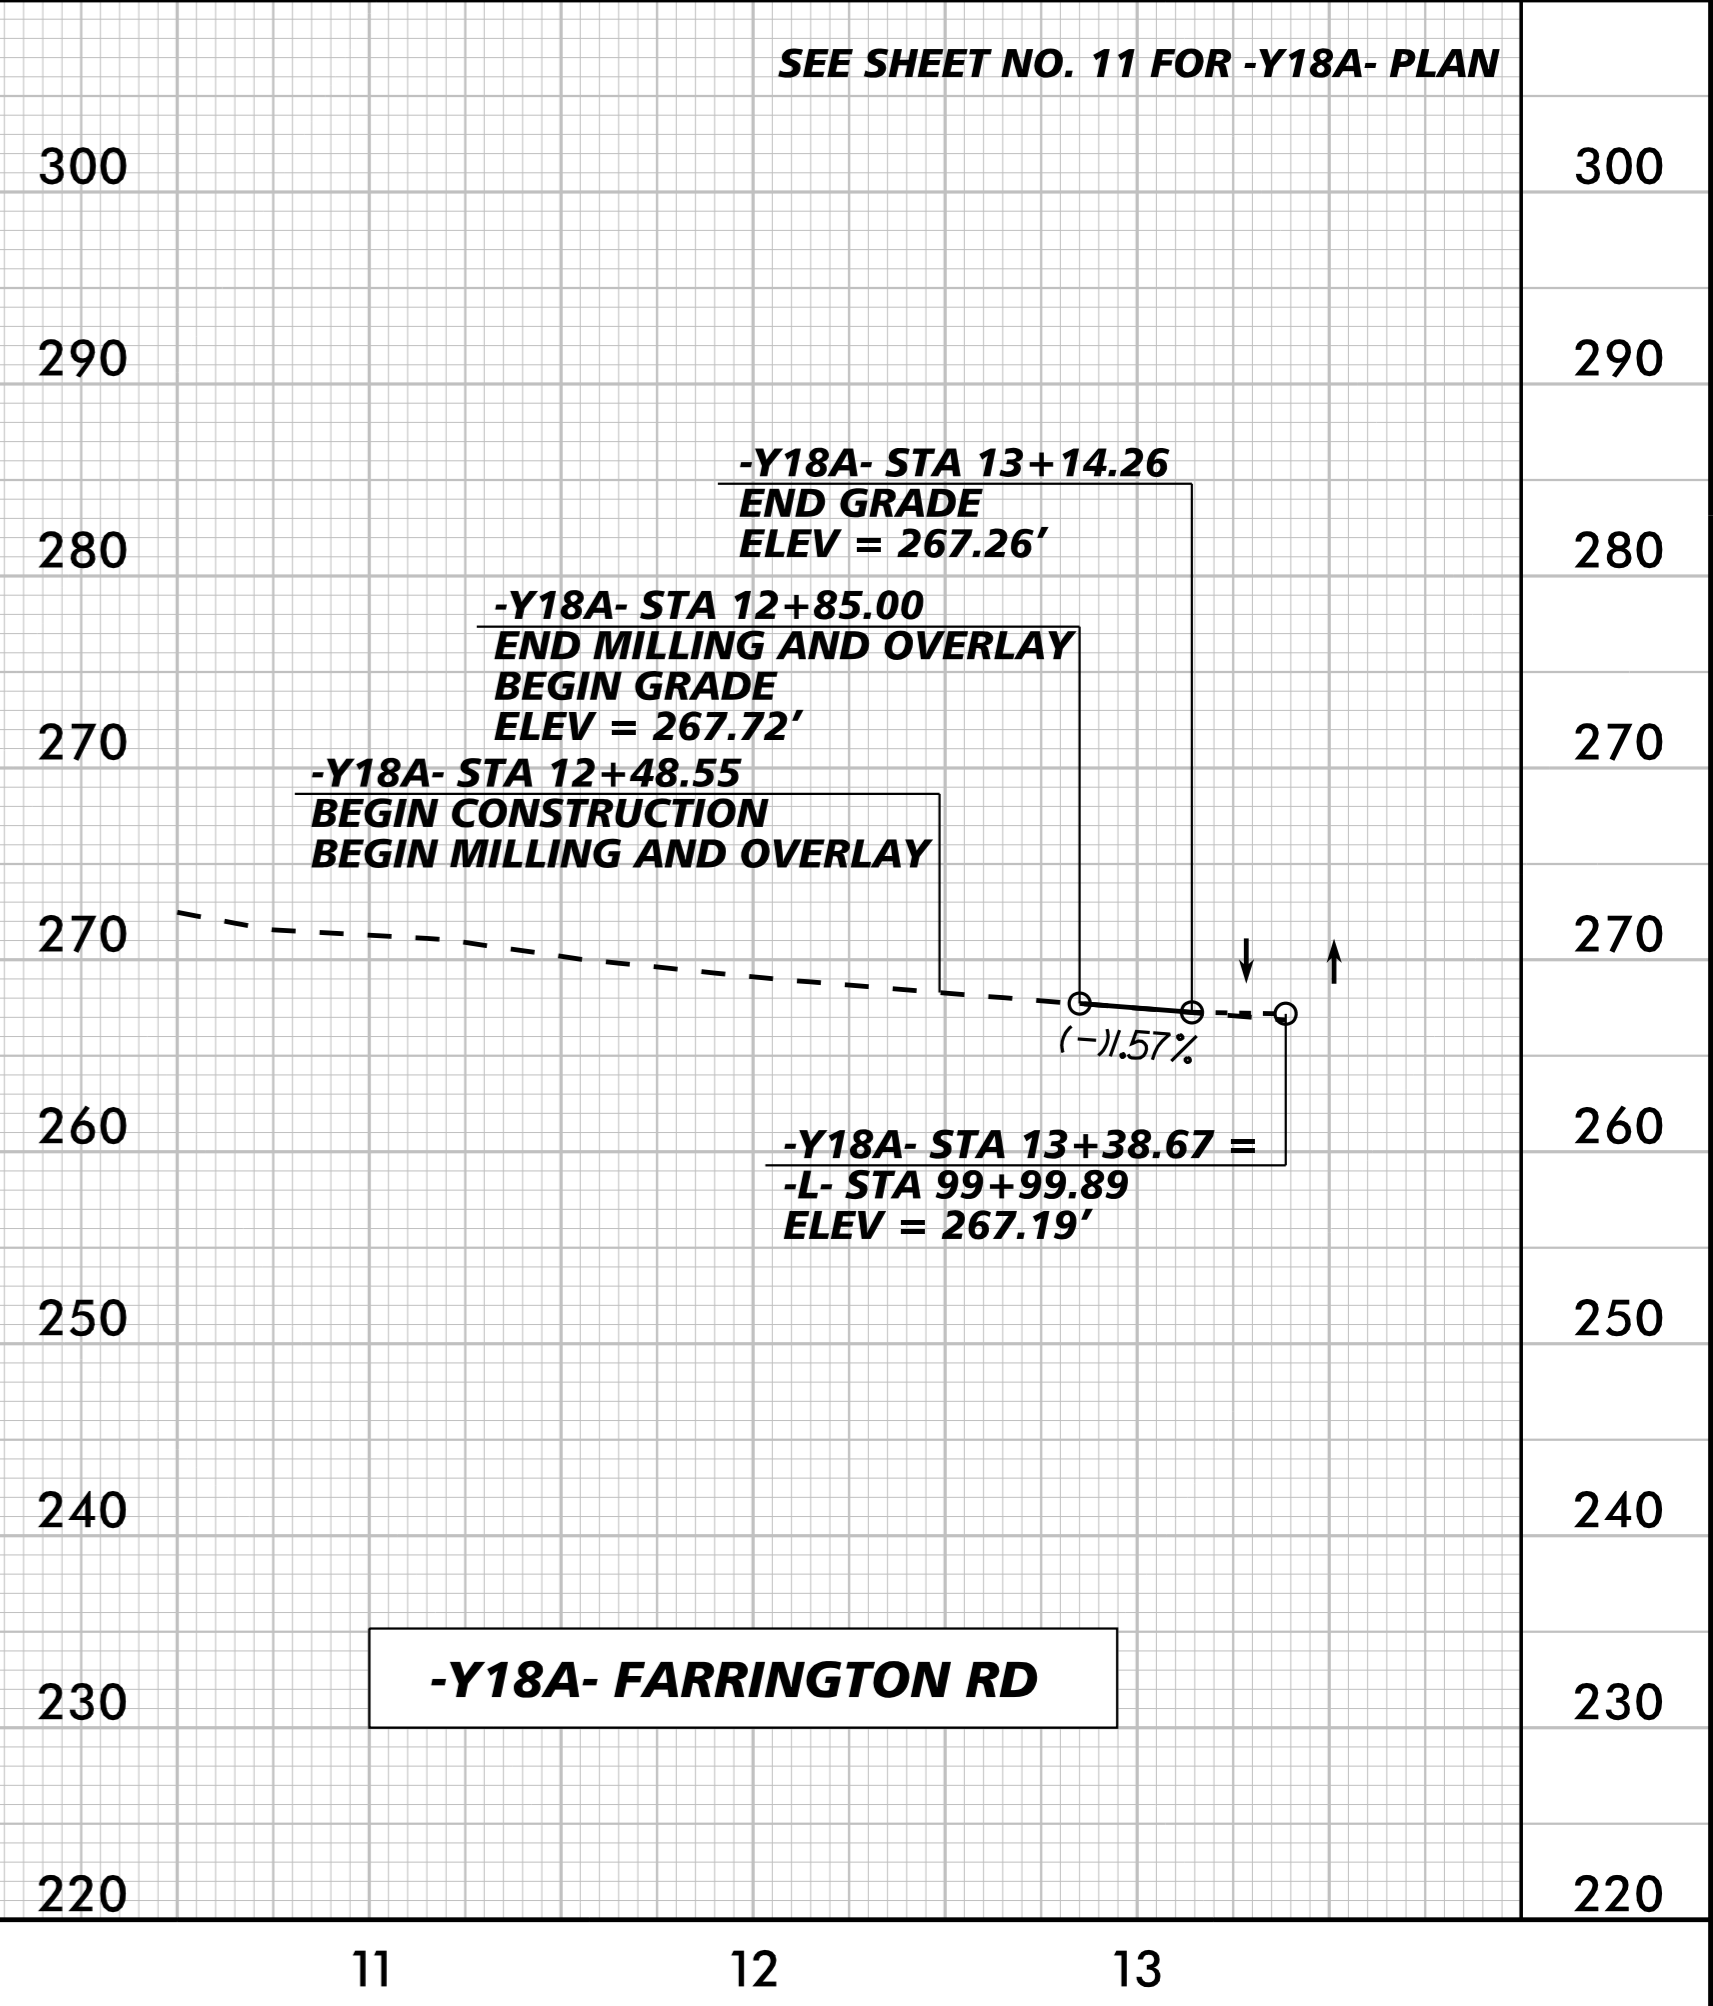
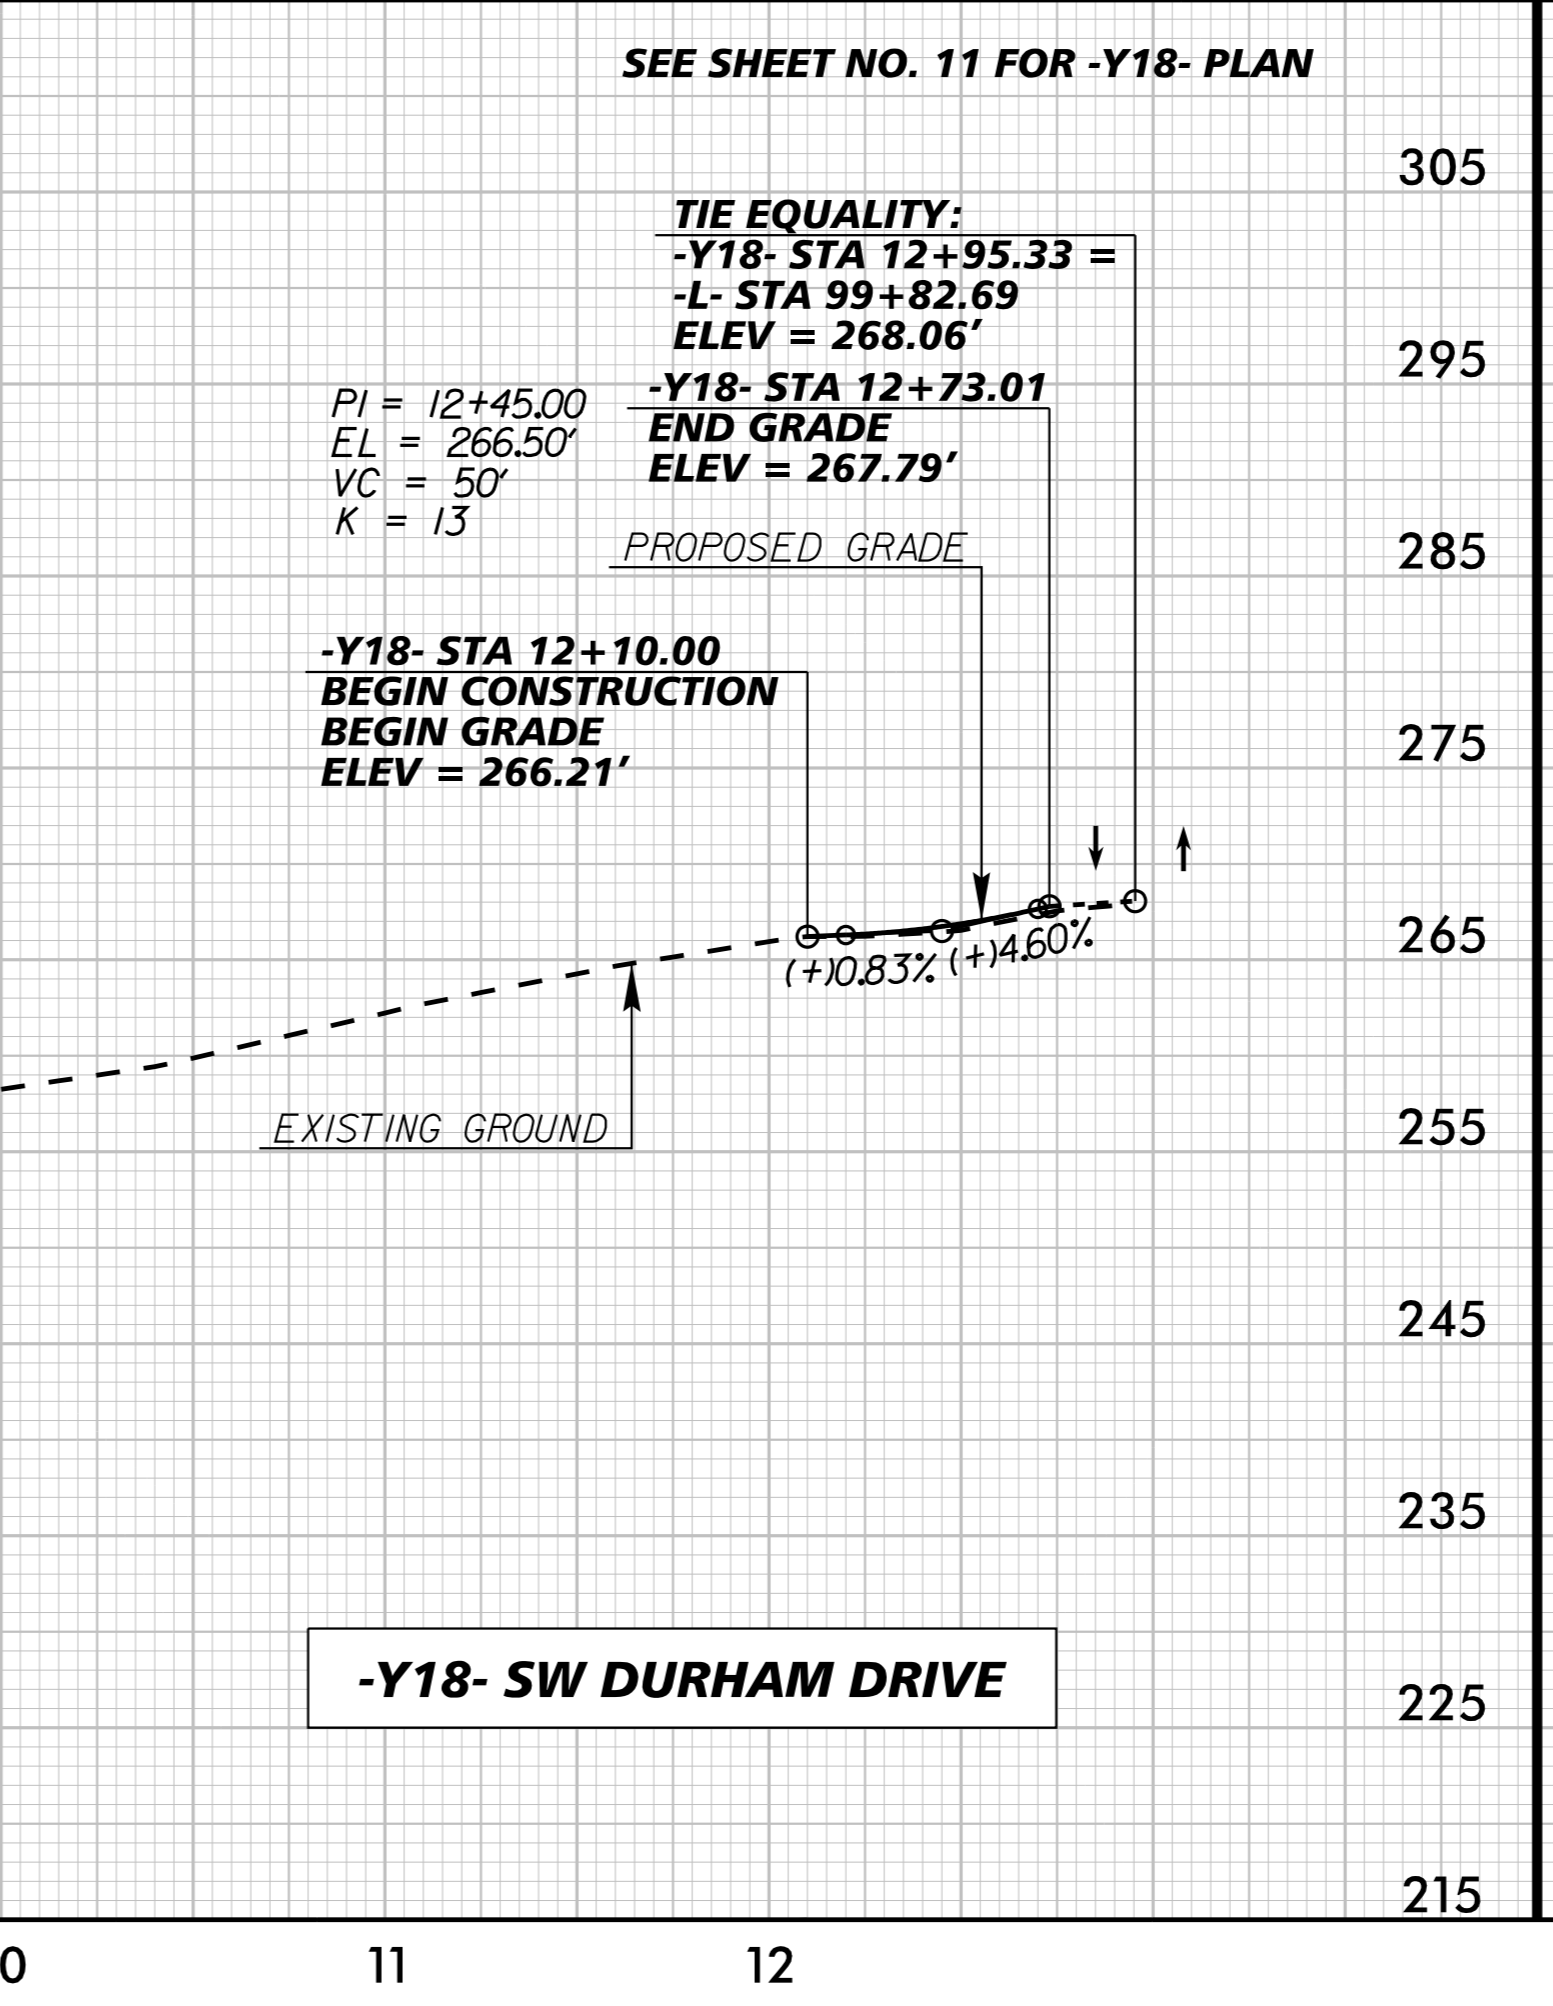
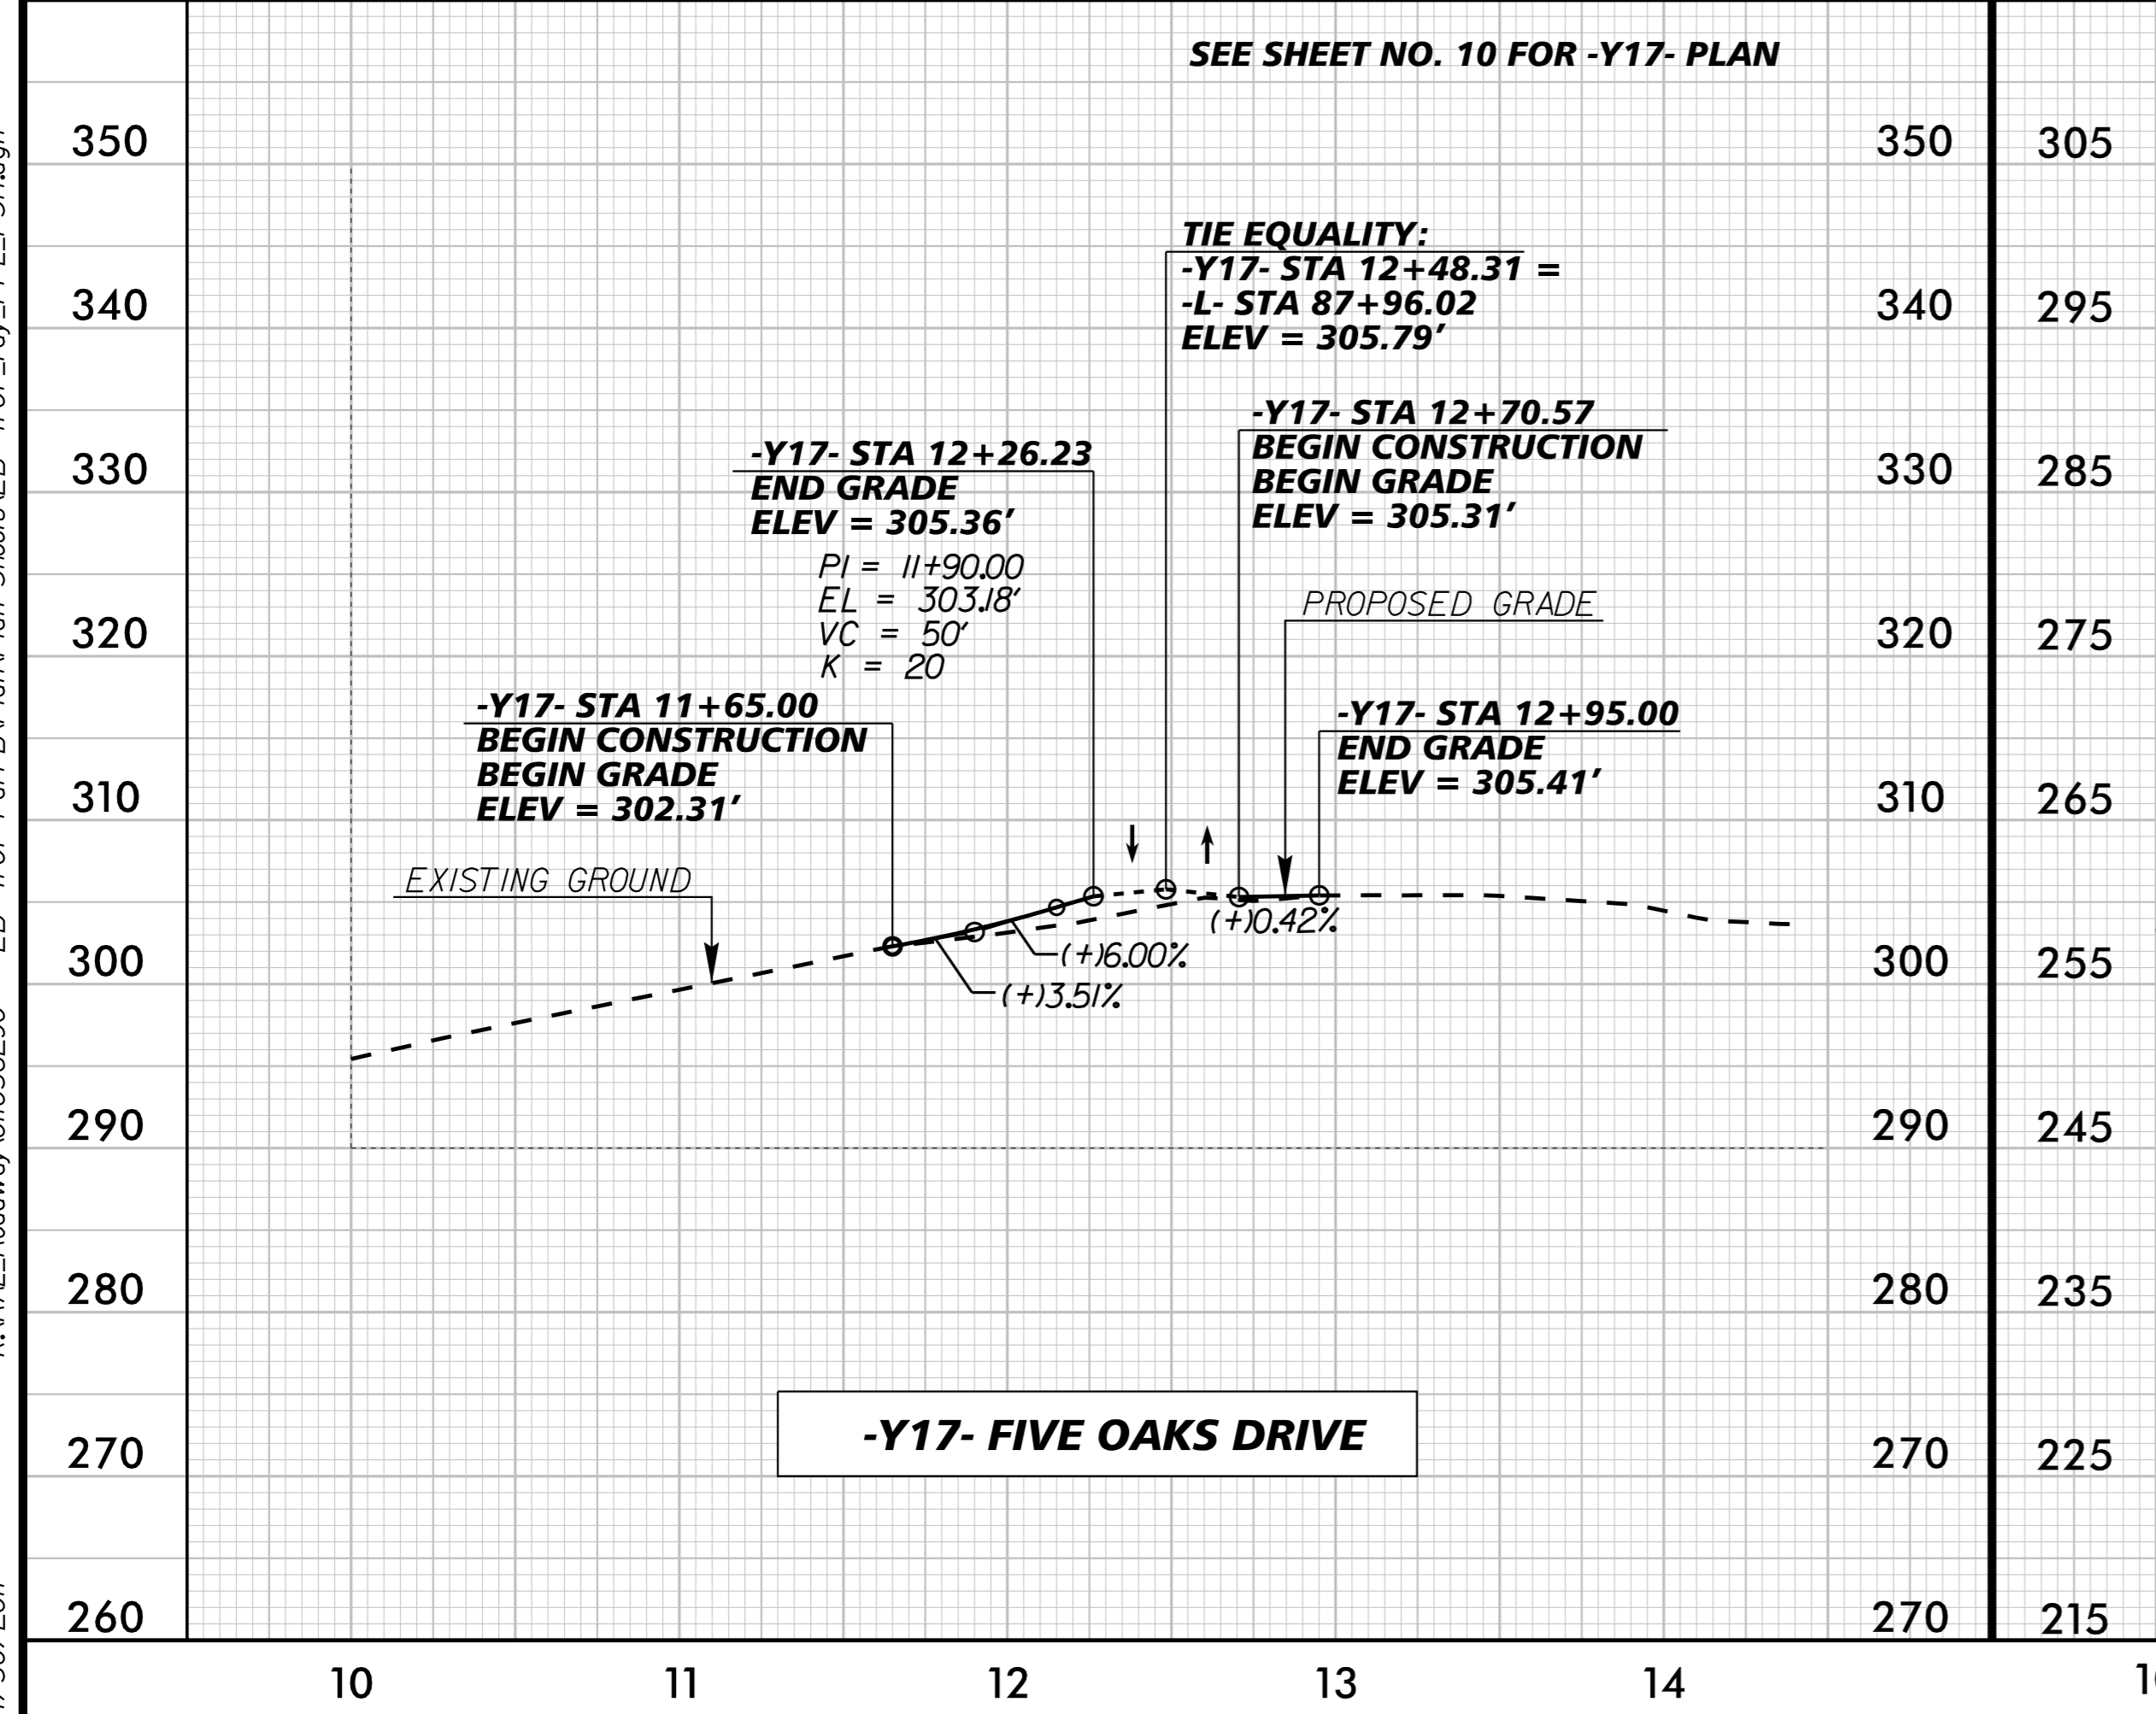
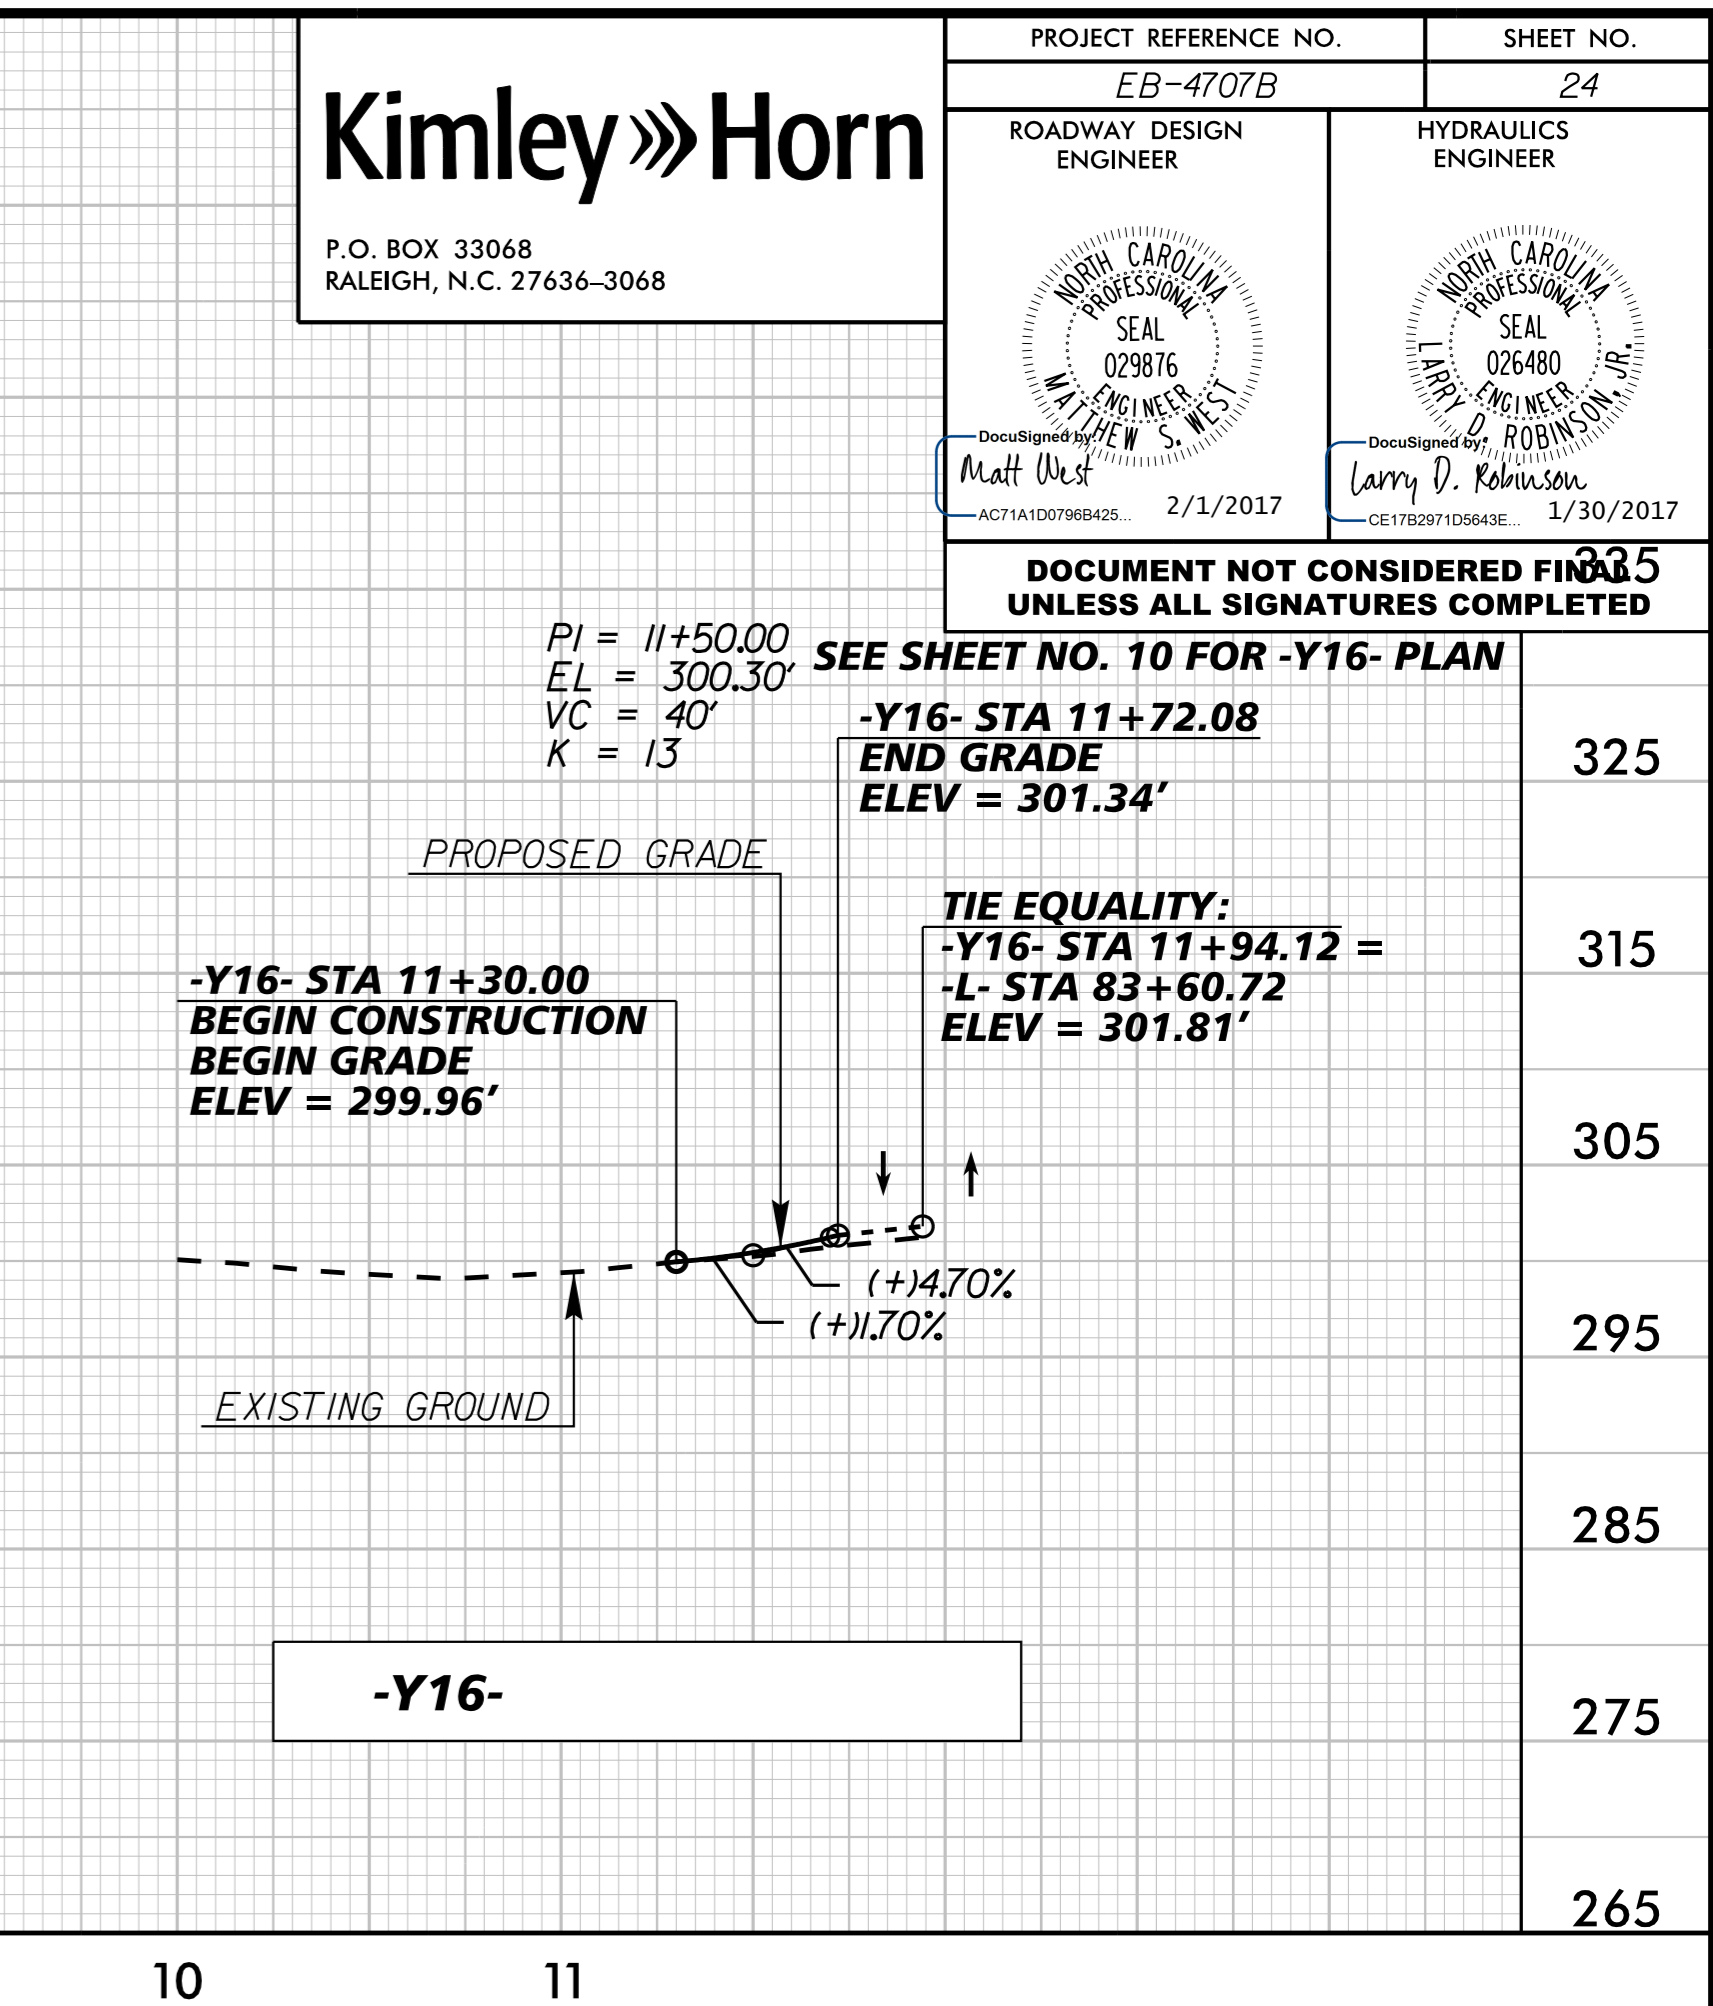


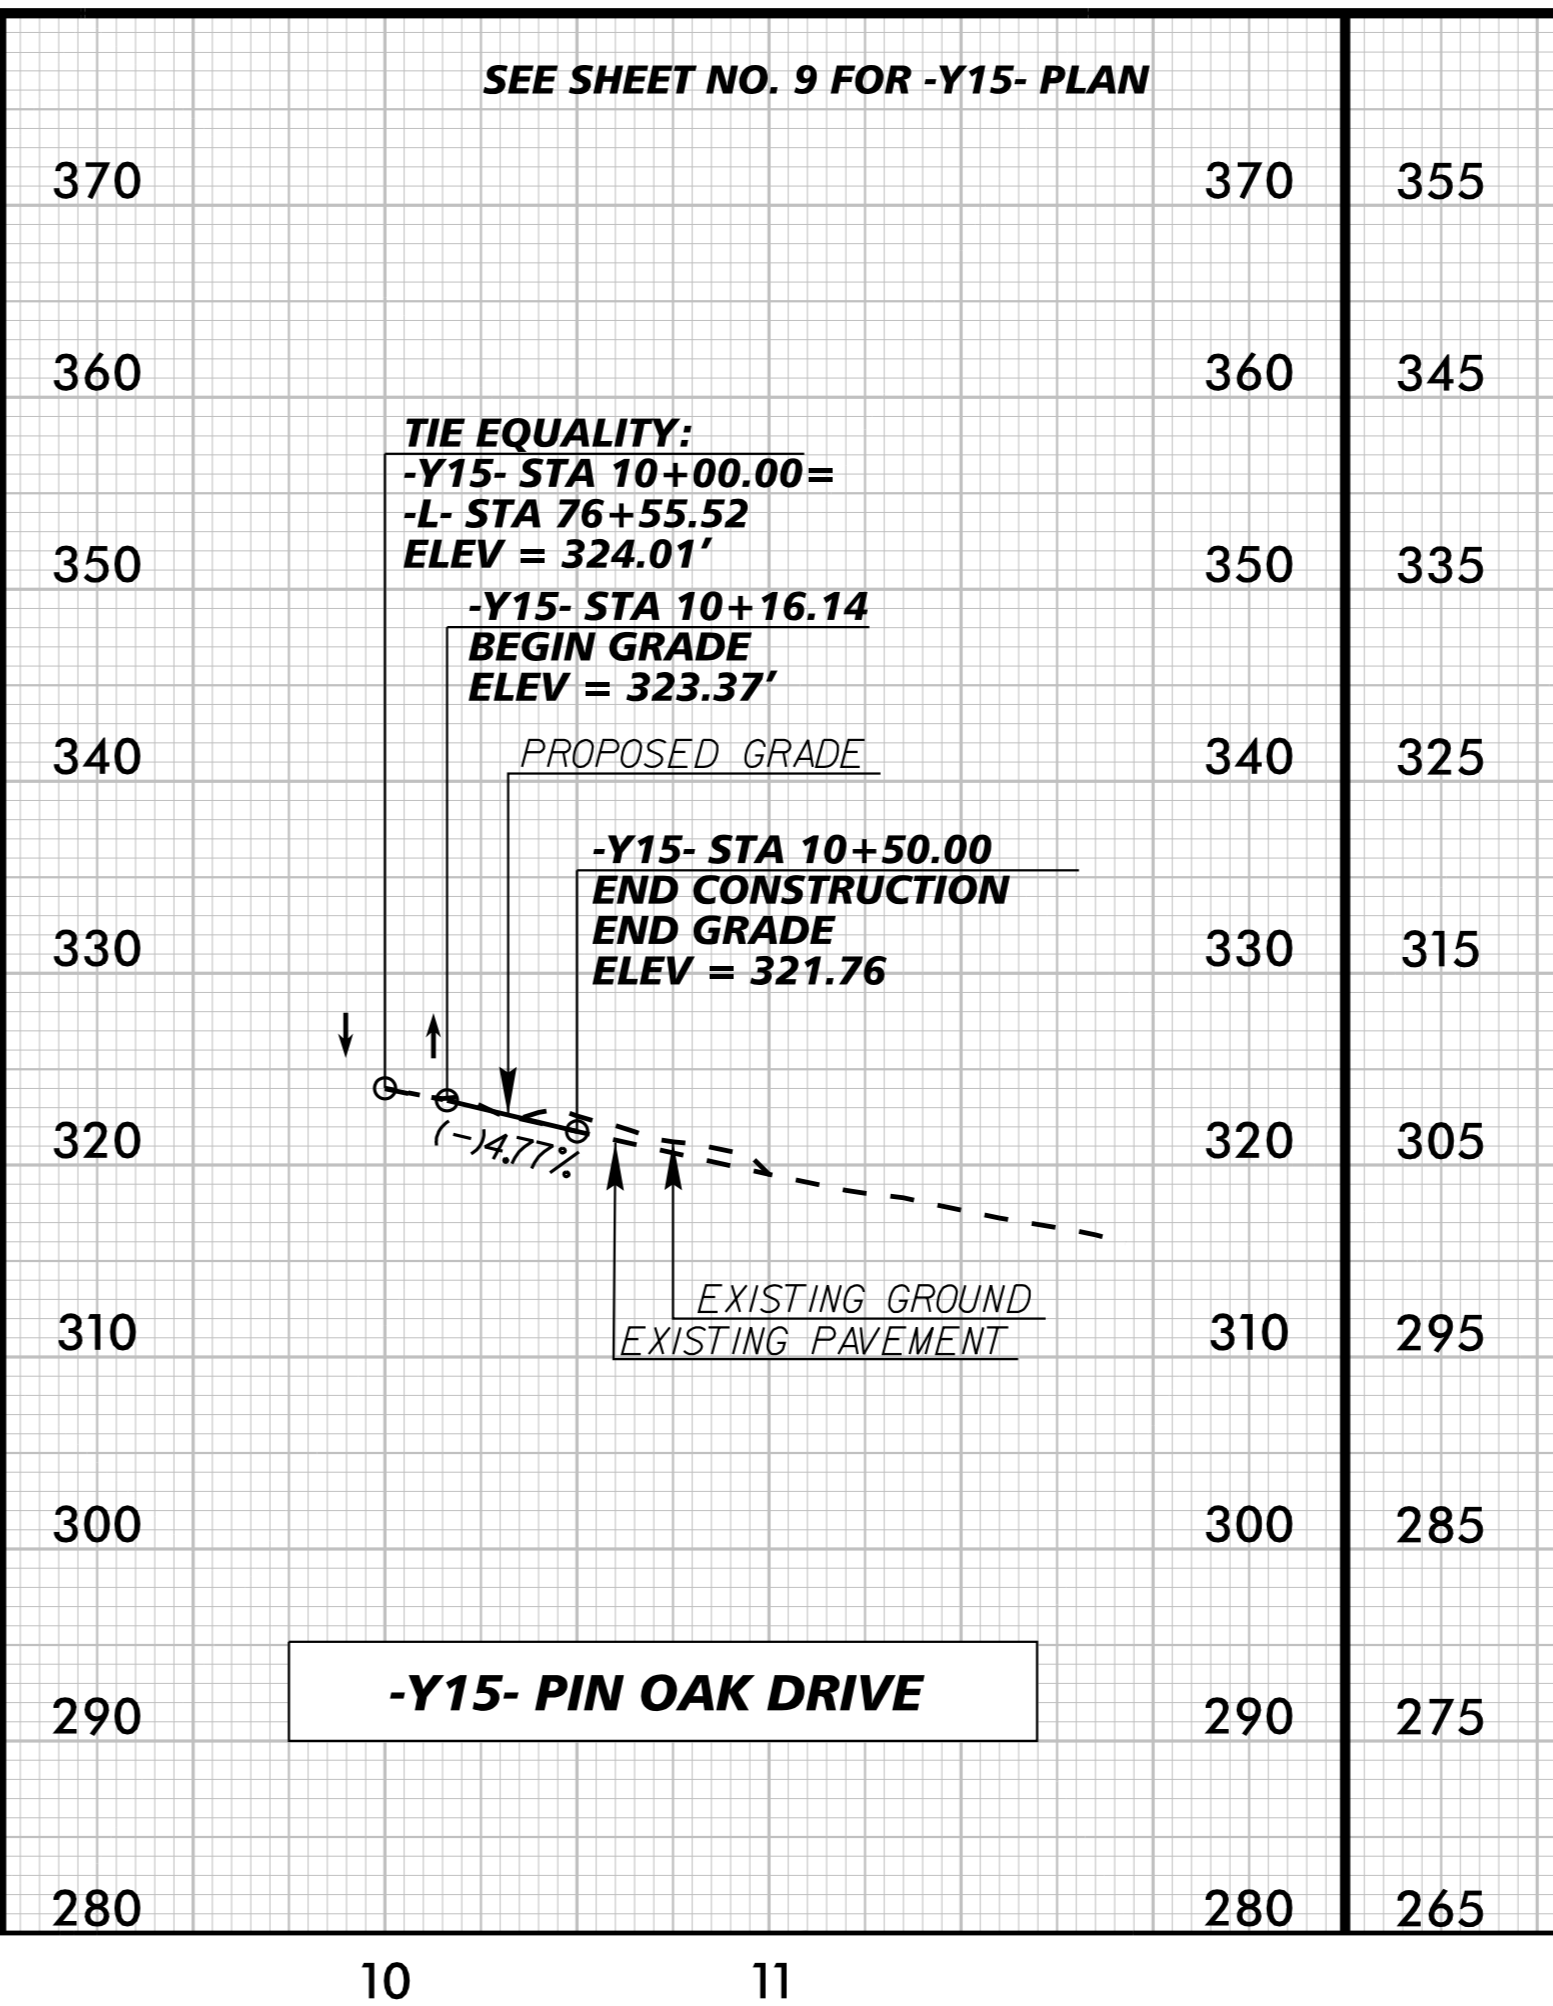

P.O. BOX 33068
RALEIGH, N.C. 27636-3068

PROJECT REFERENCE NO. EB-4707B	SHEET NO. 24
ROADWAY DESIGN ENGINEER	HYDRAULICS ENGINEER
Documented by: Matt West 2/1/2017	Documented by: Larry D. Robinson 1/30/2017

DOCUMENT NOT CONSIDERED FINAL UNLESS ALL SIGNATURES COMPLETED

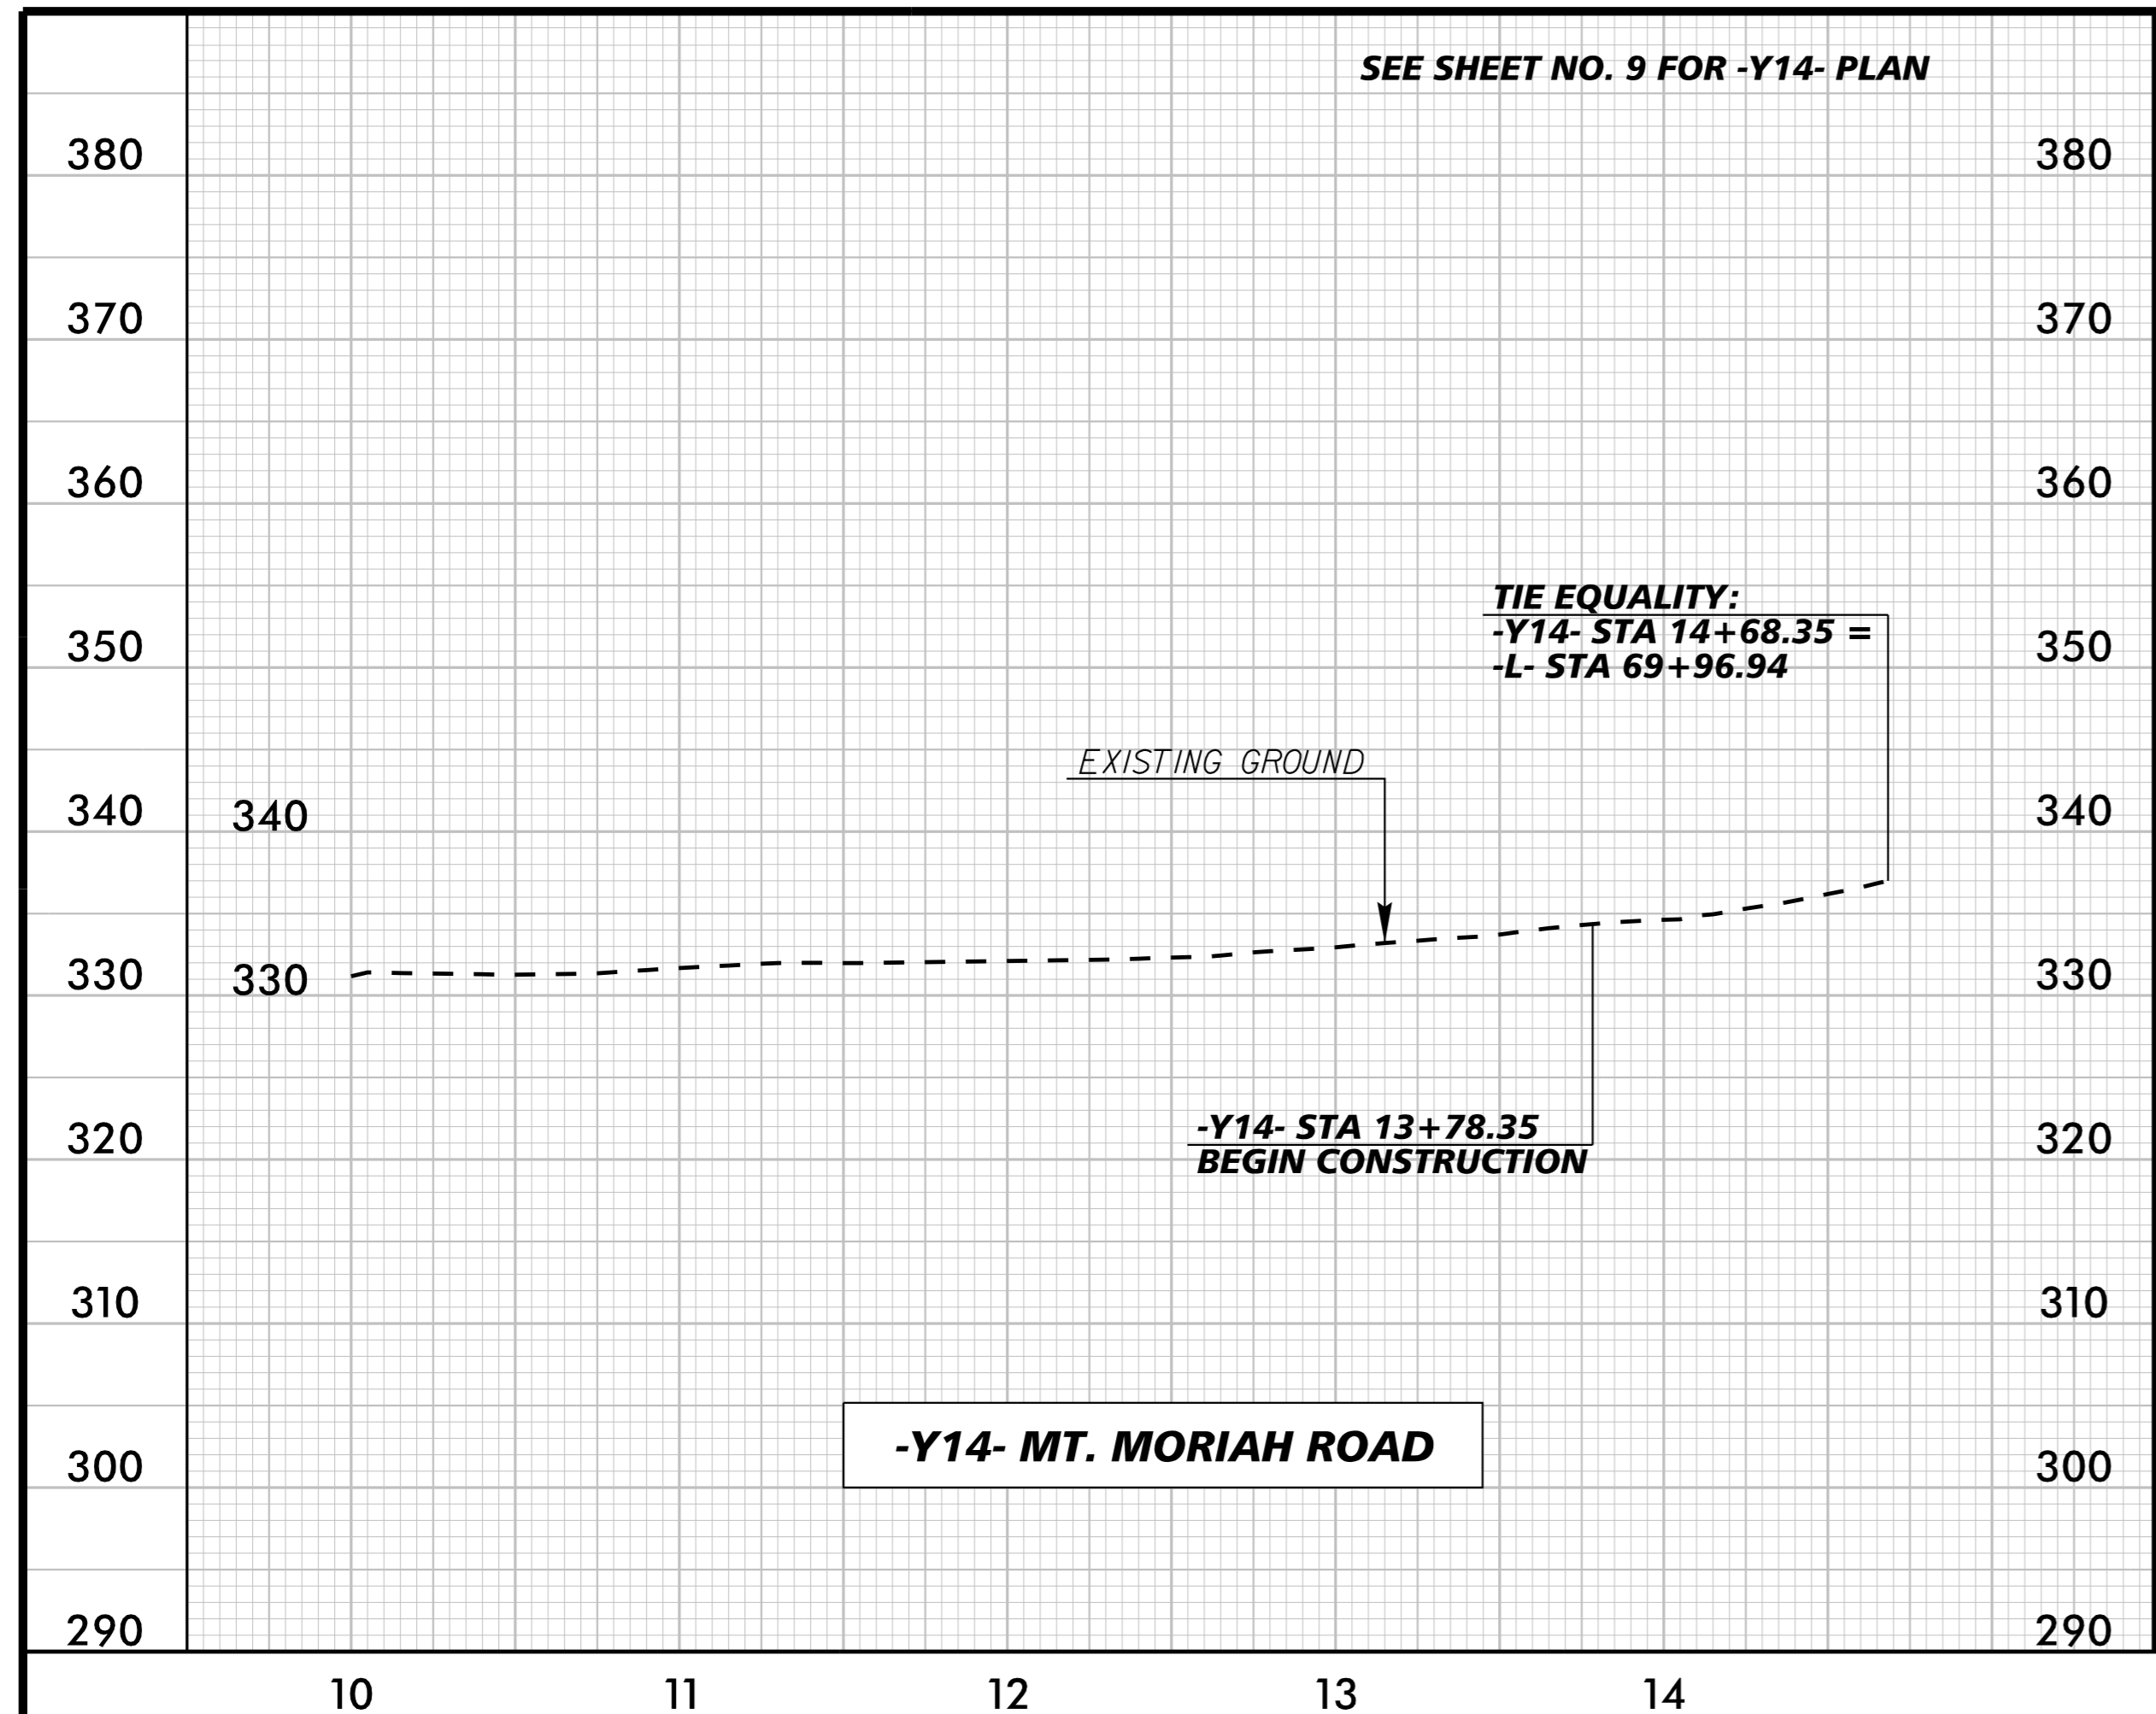

K:\RAL_Roadway\010136290 - EB-4707 Part B\Plan\Plan Sheets\EB-4707_rdy_PFL_PSH.dgn
1/30/2017