

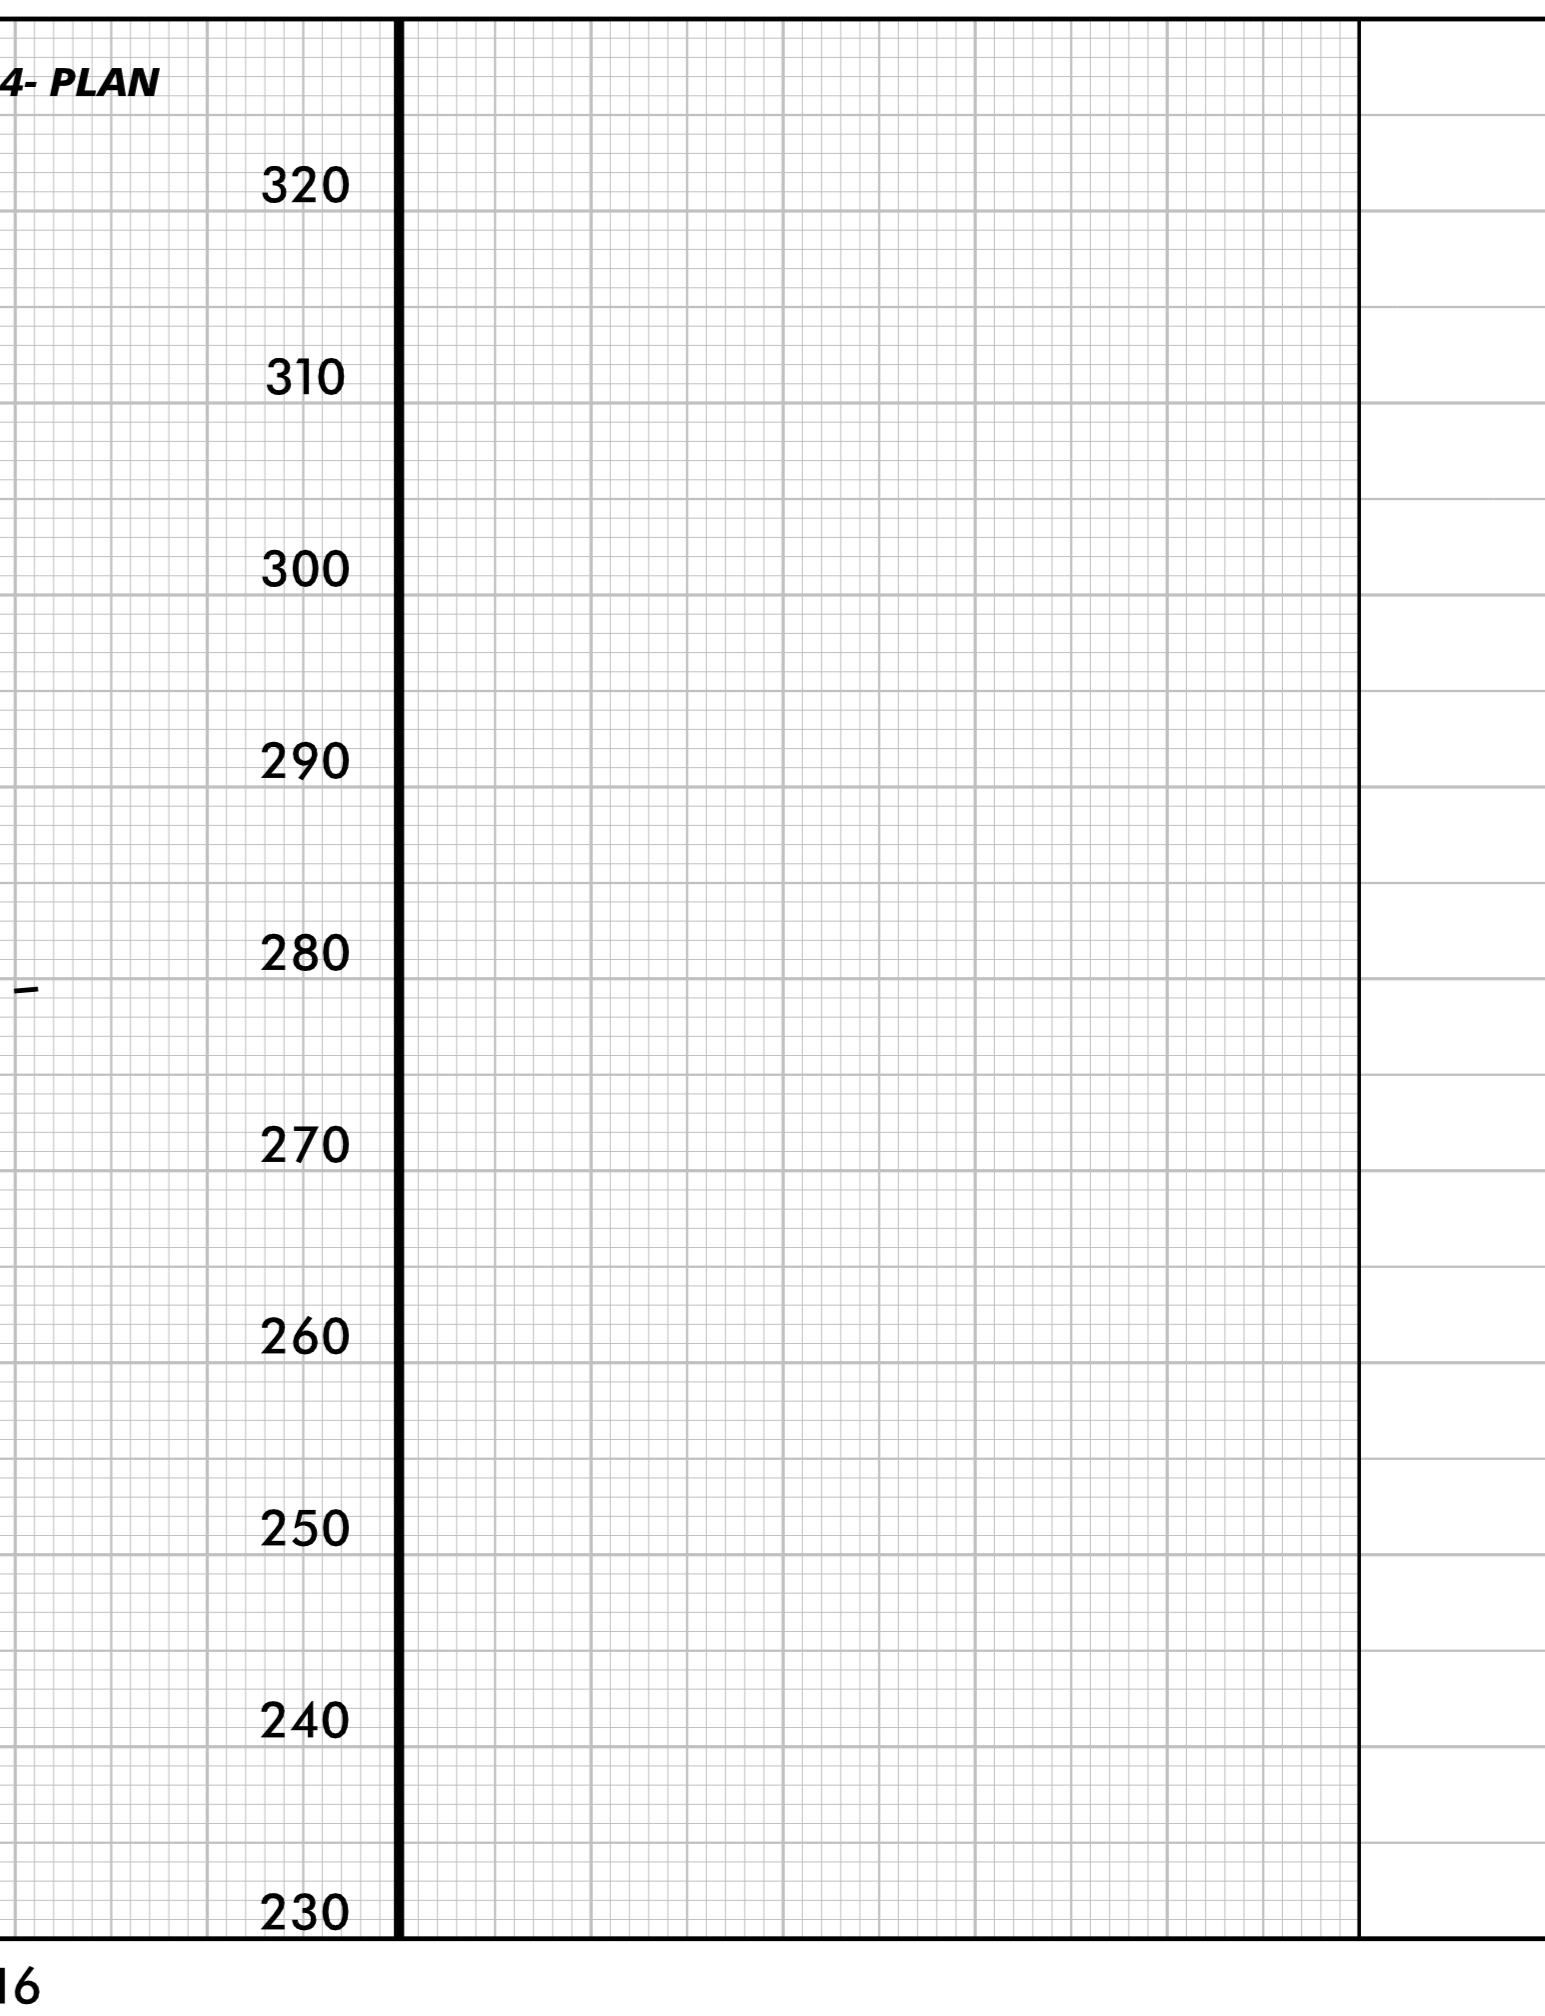
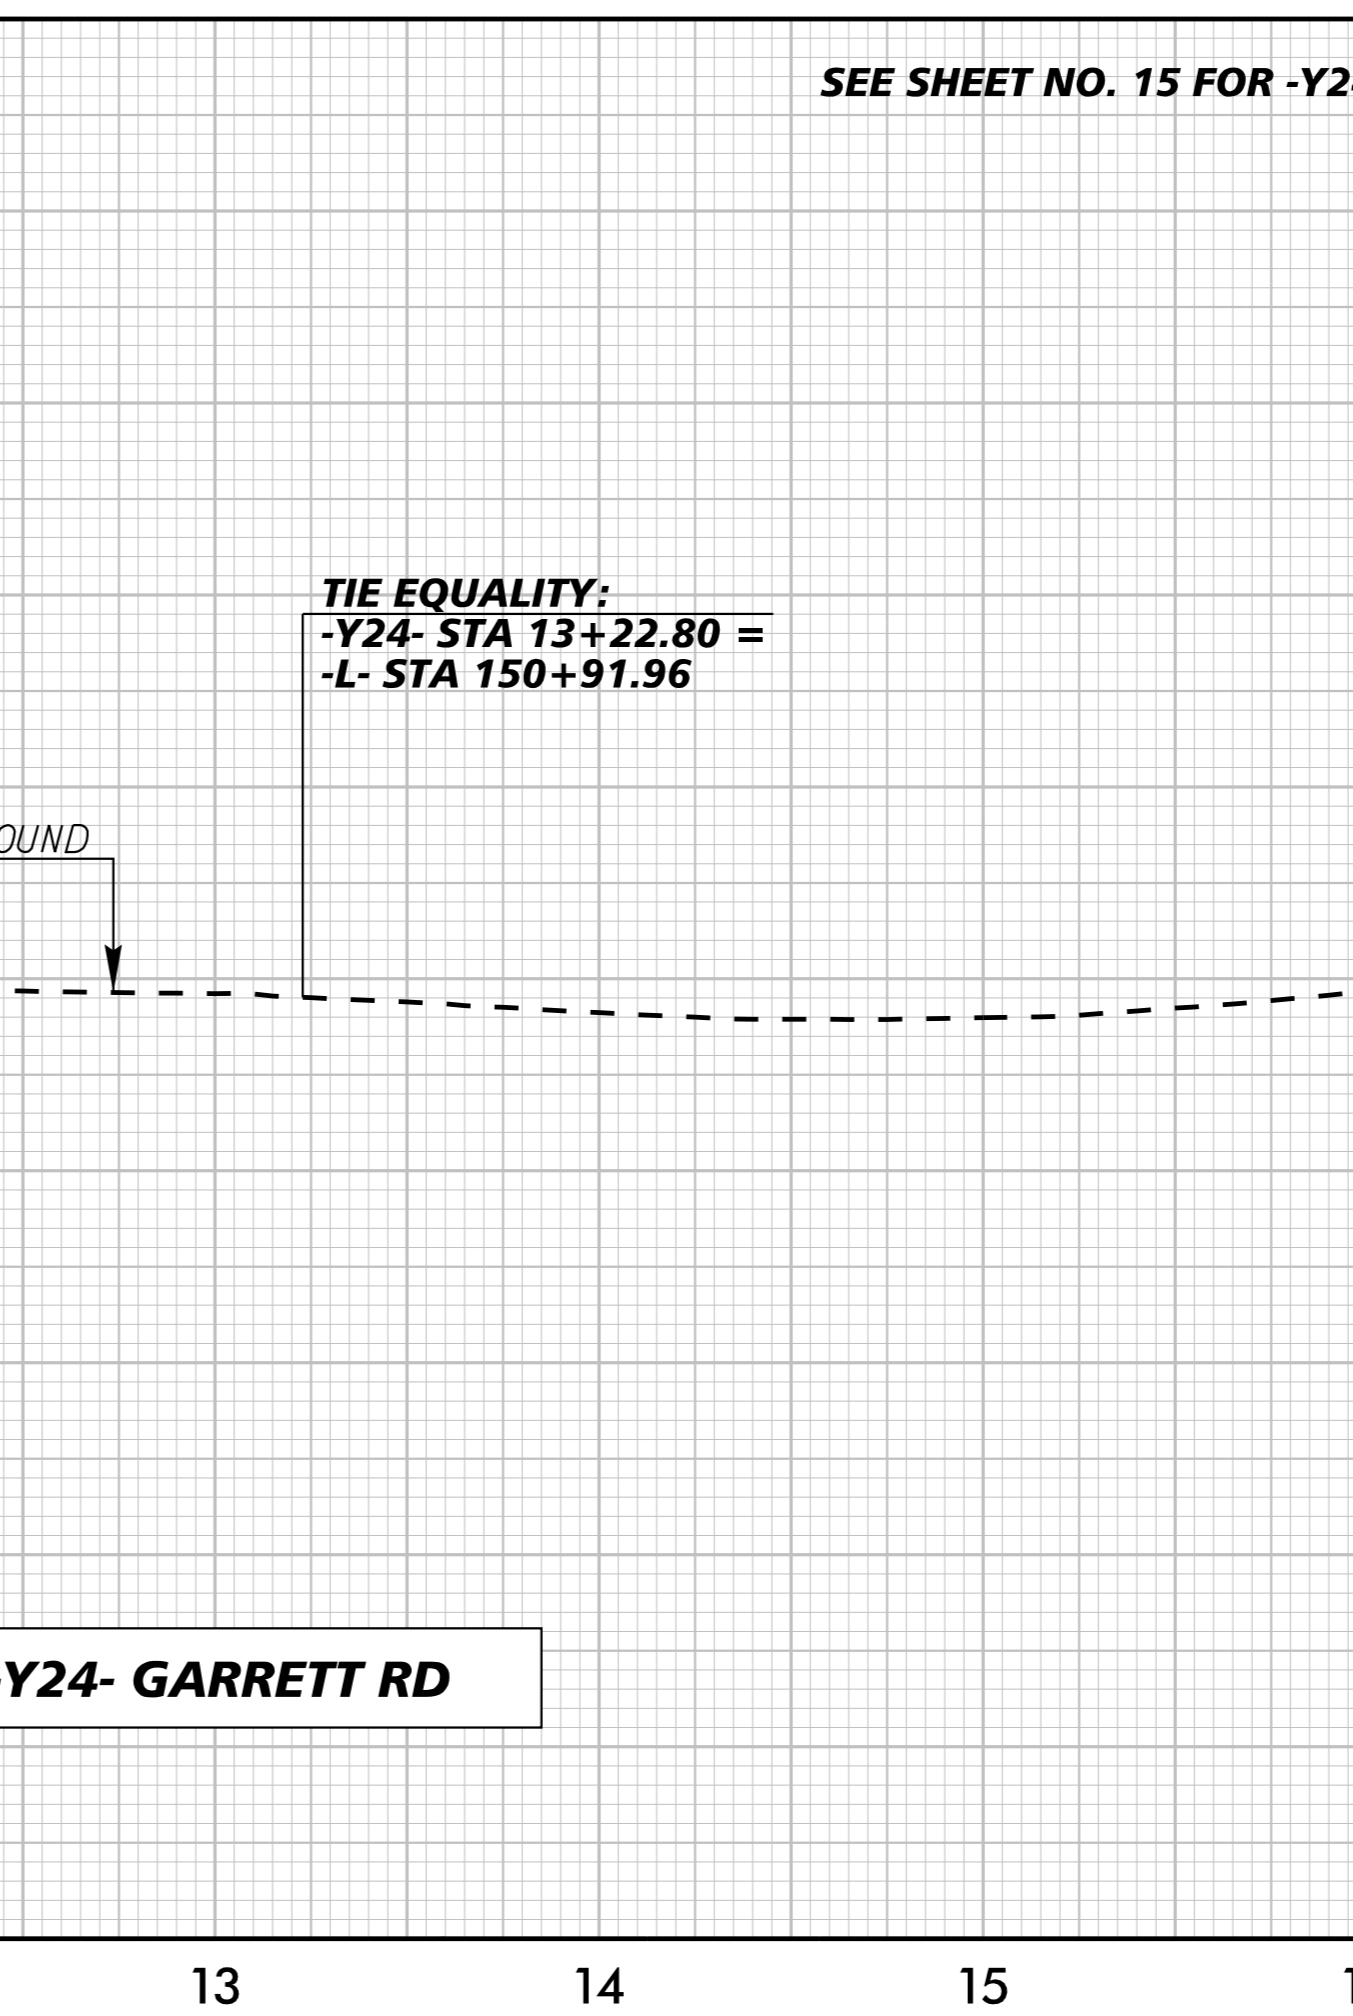
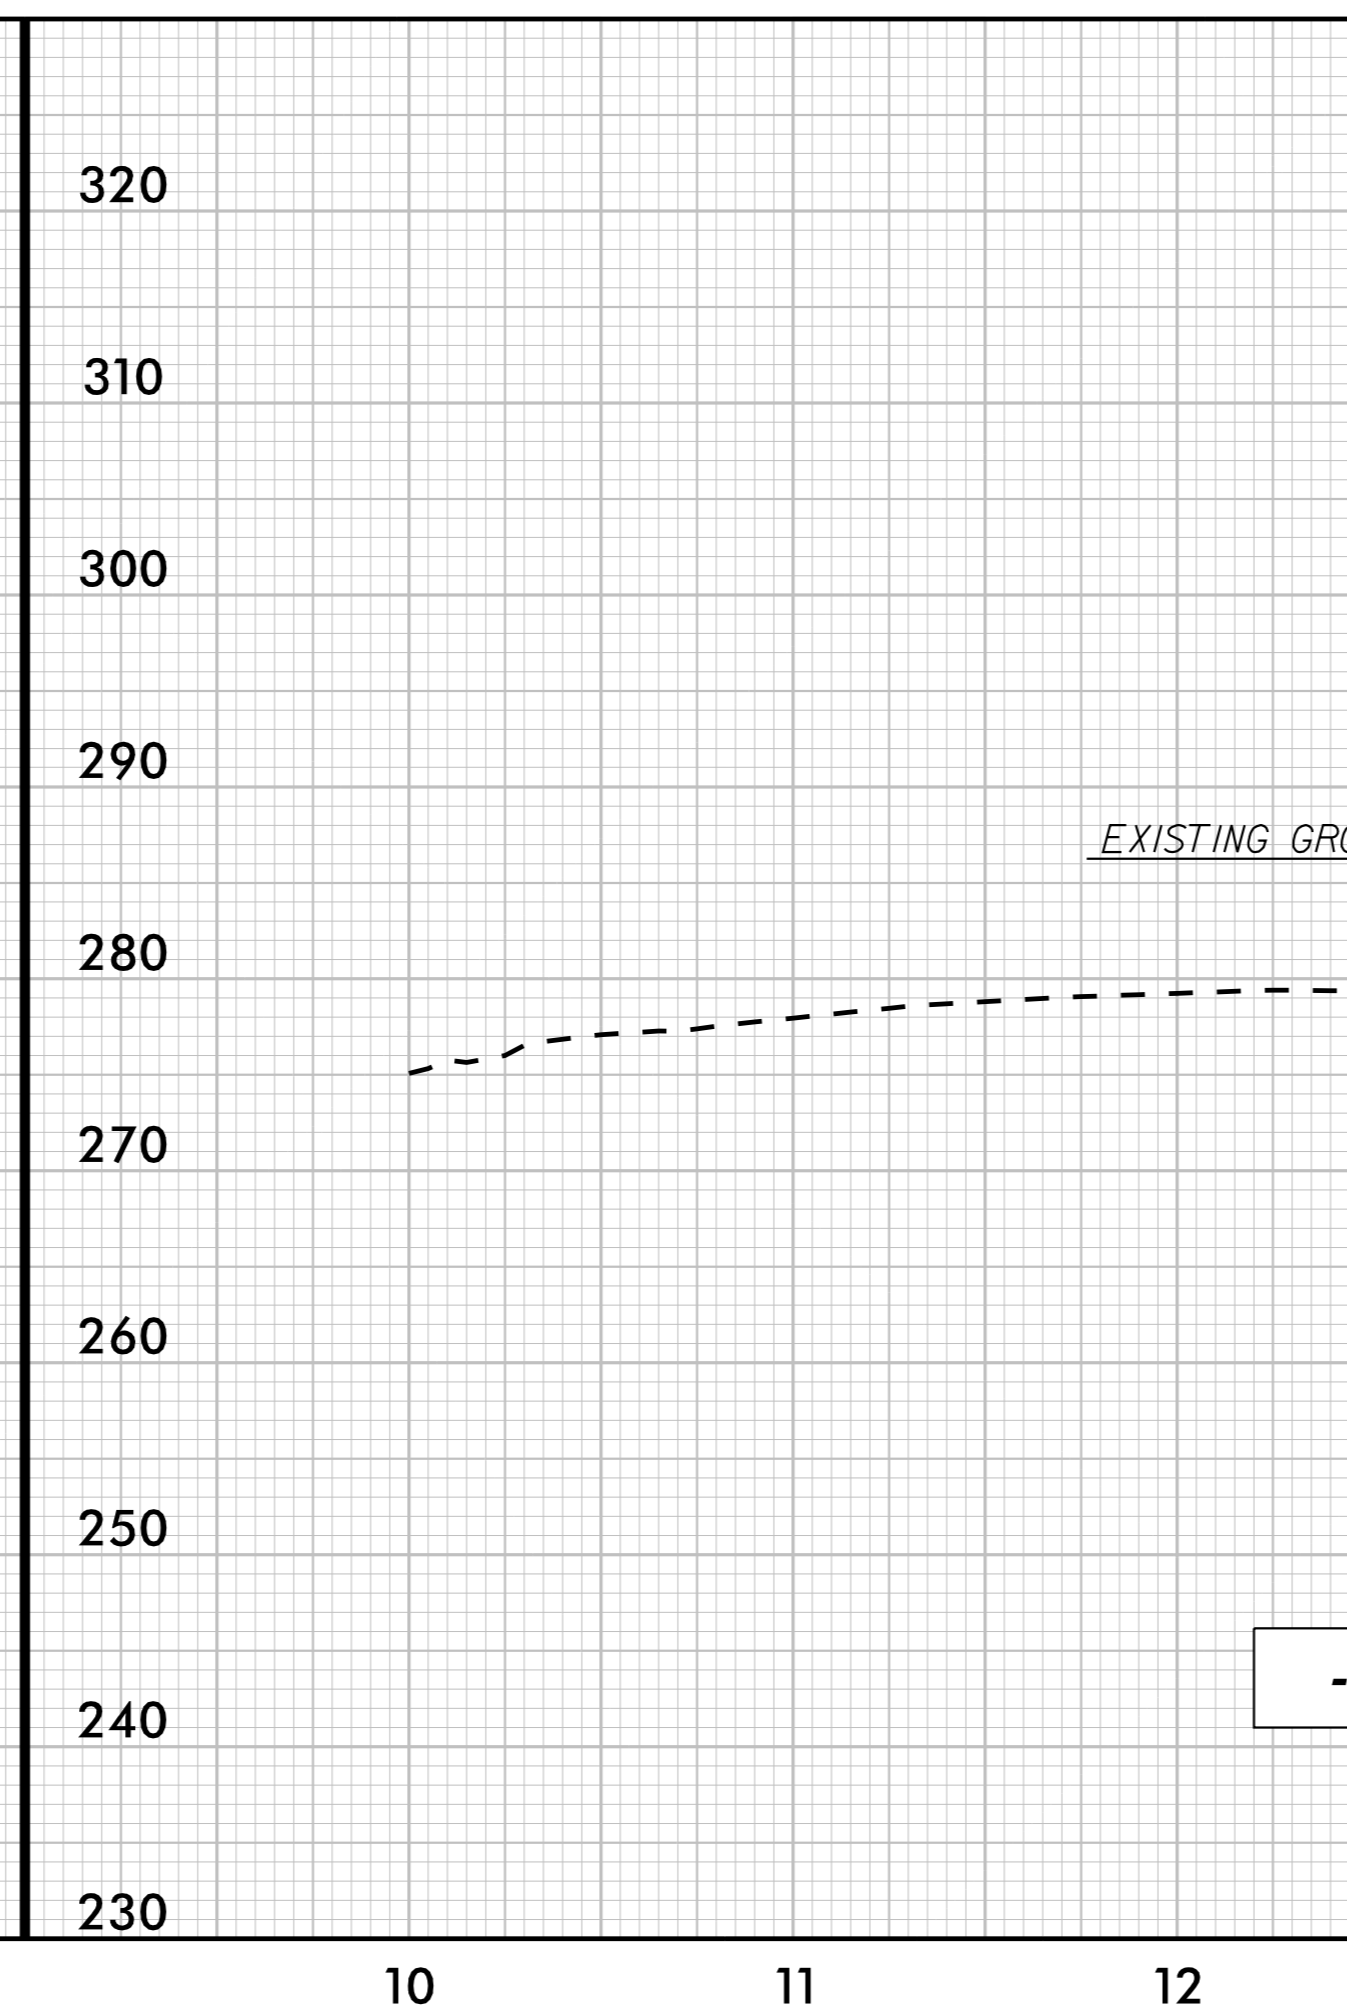
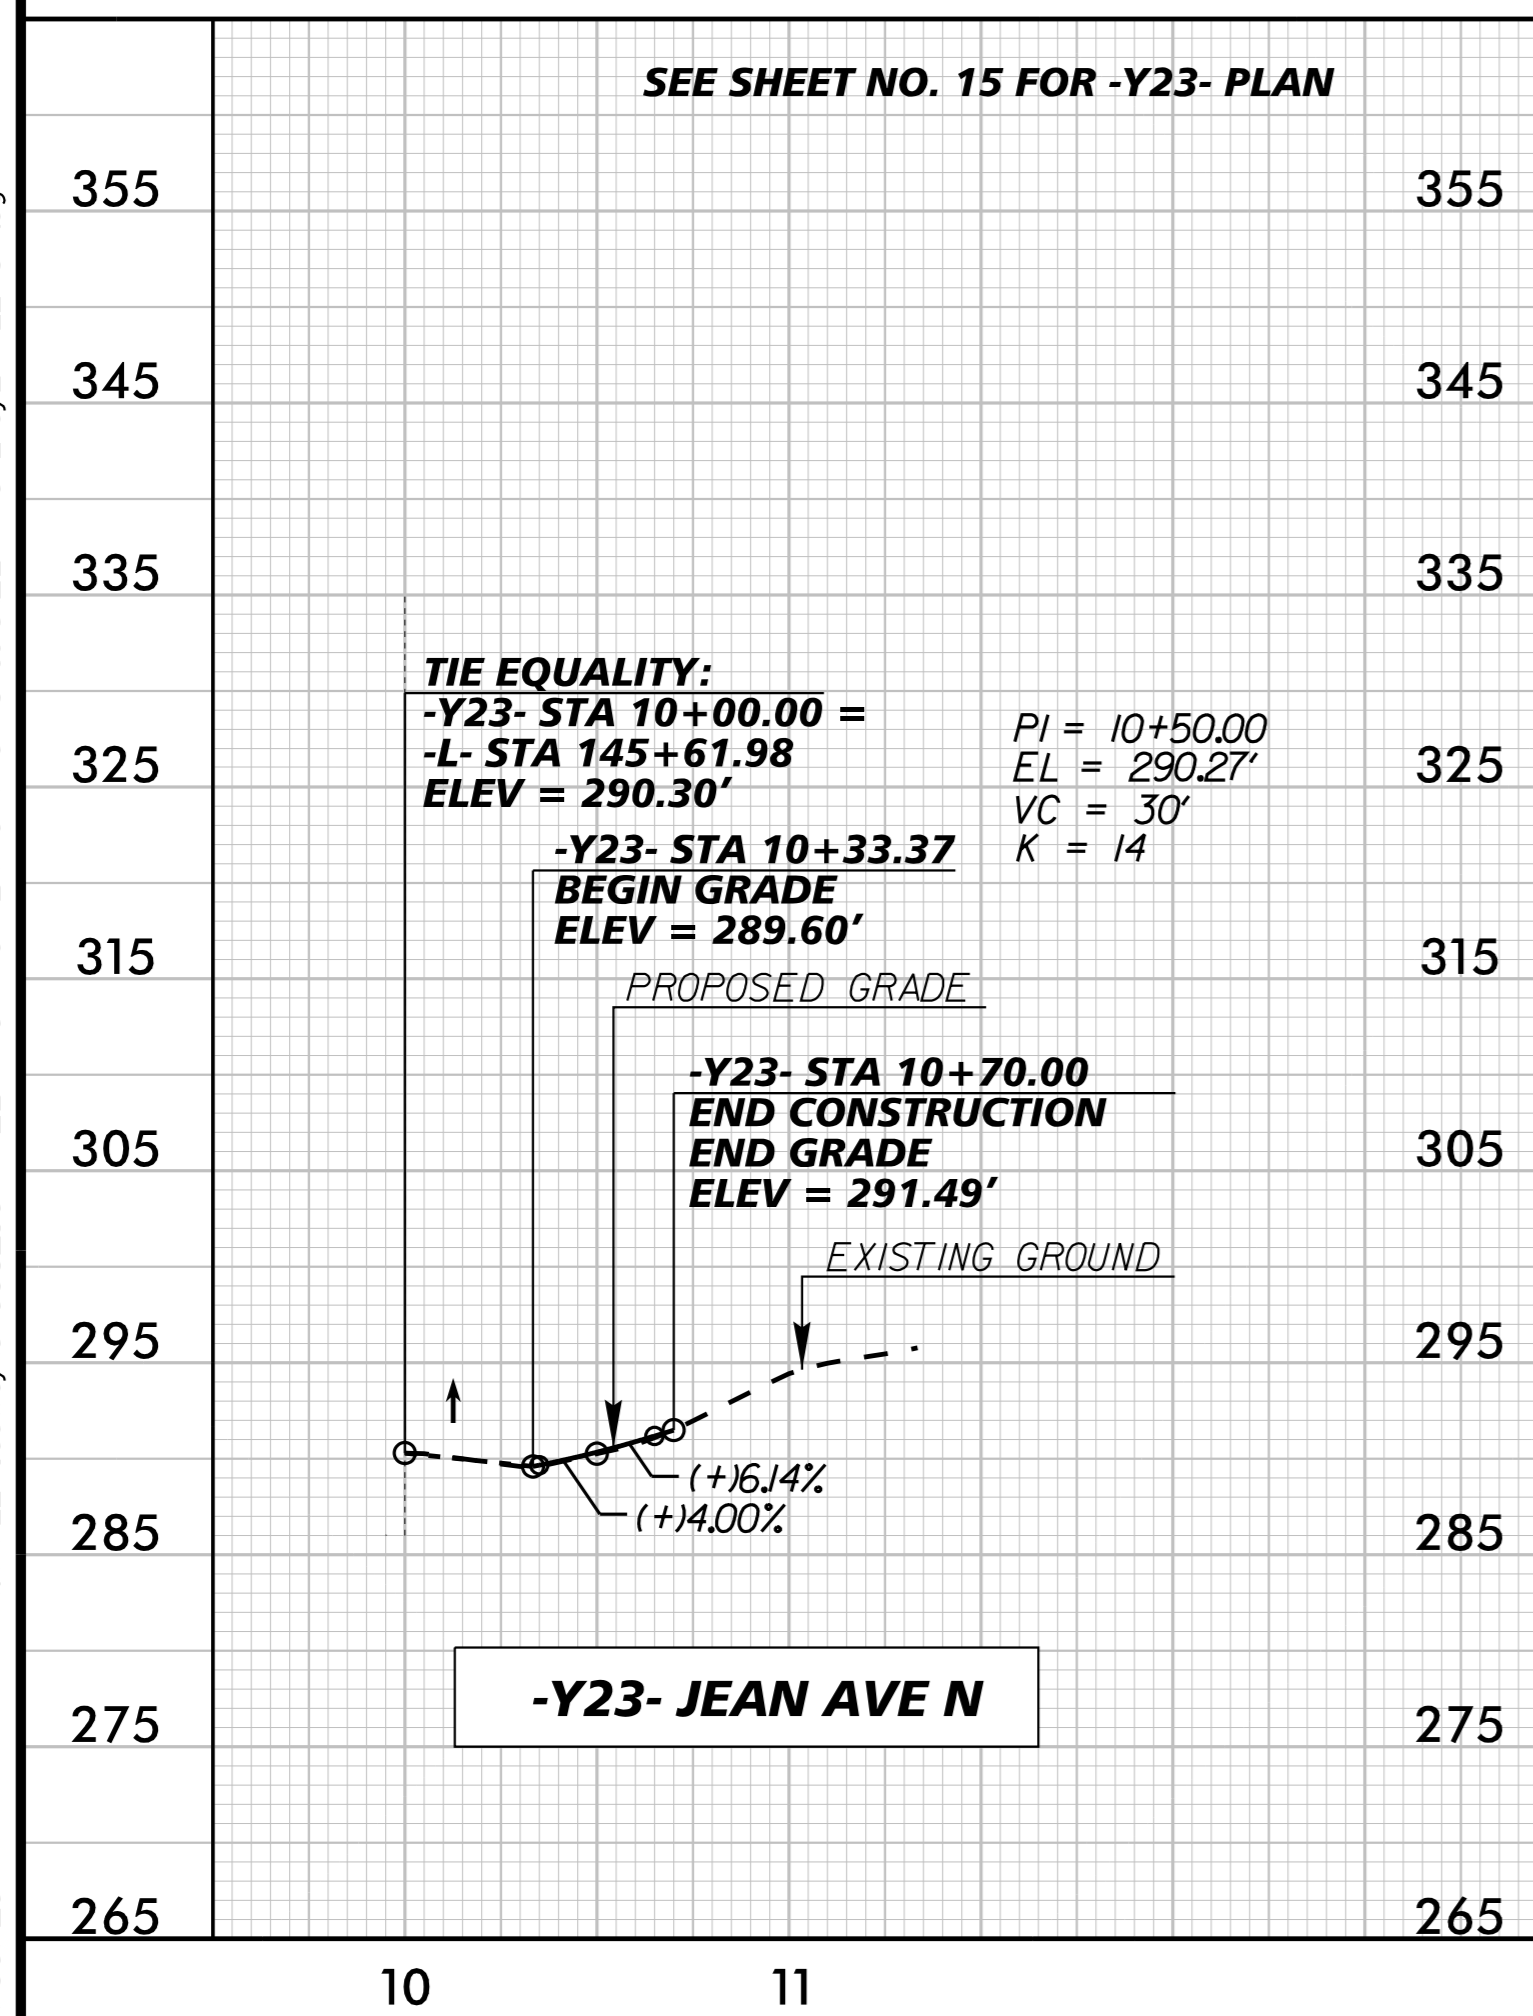
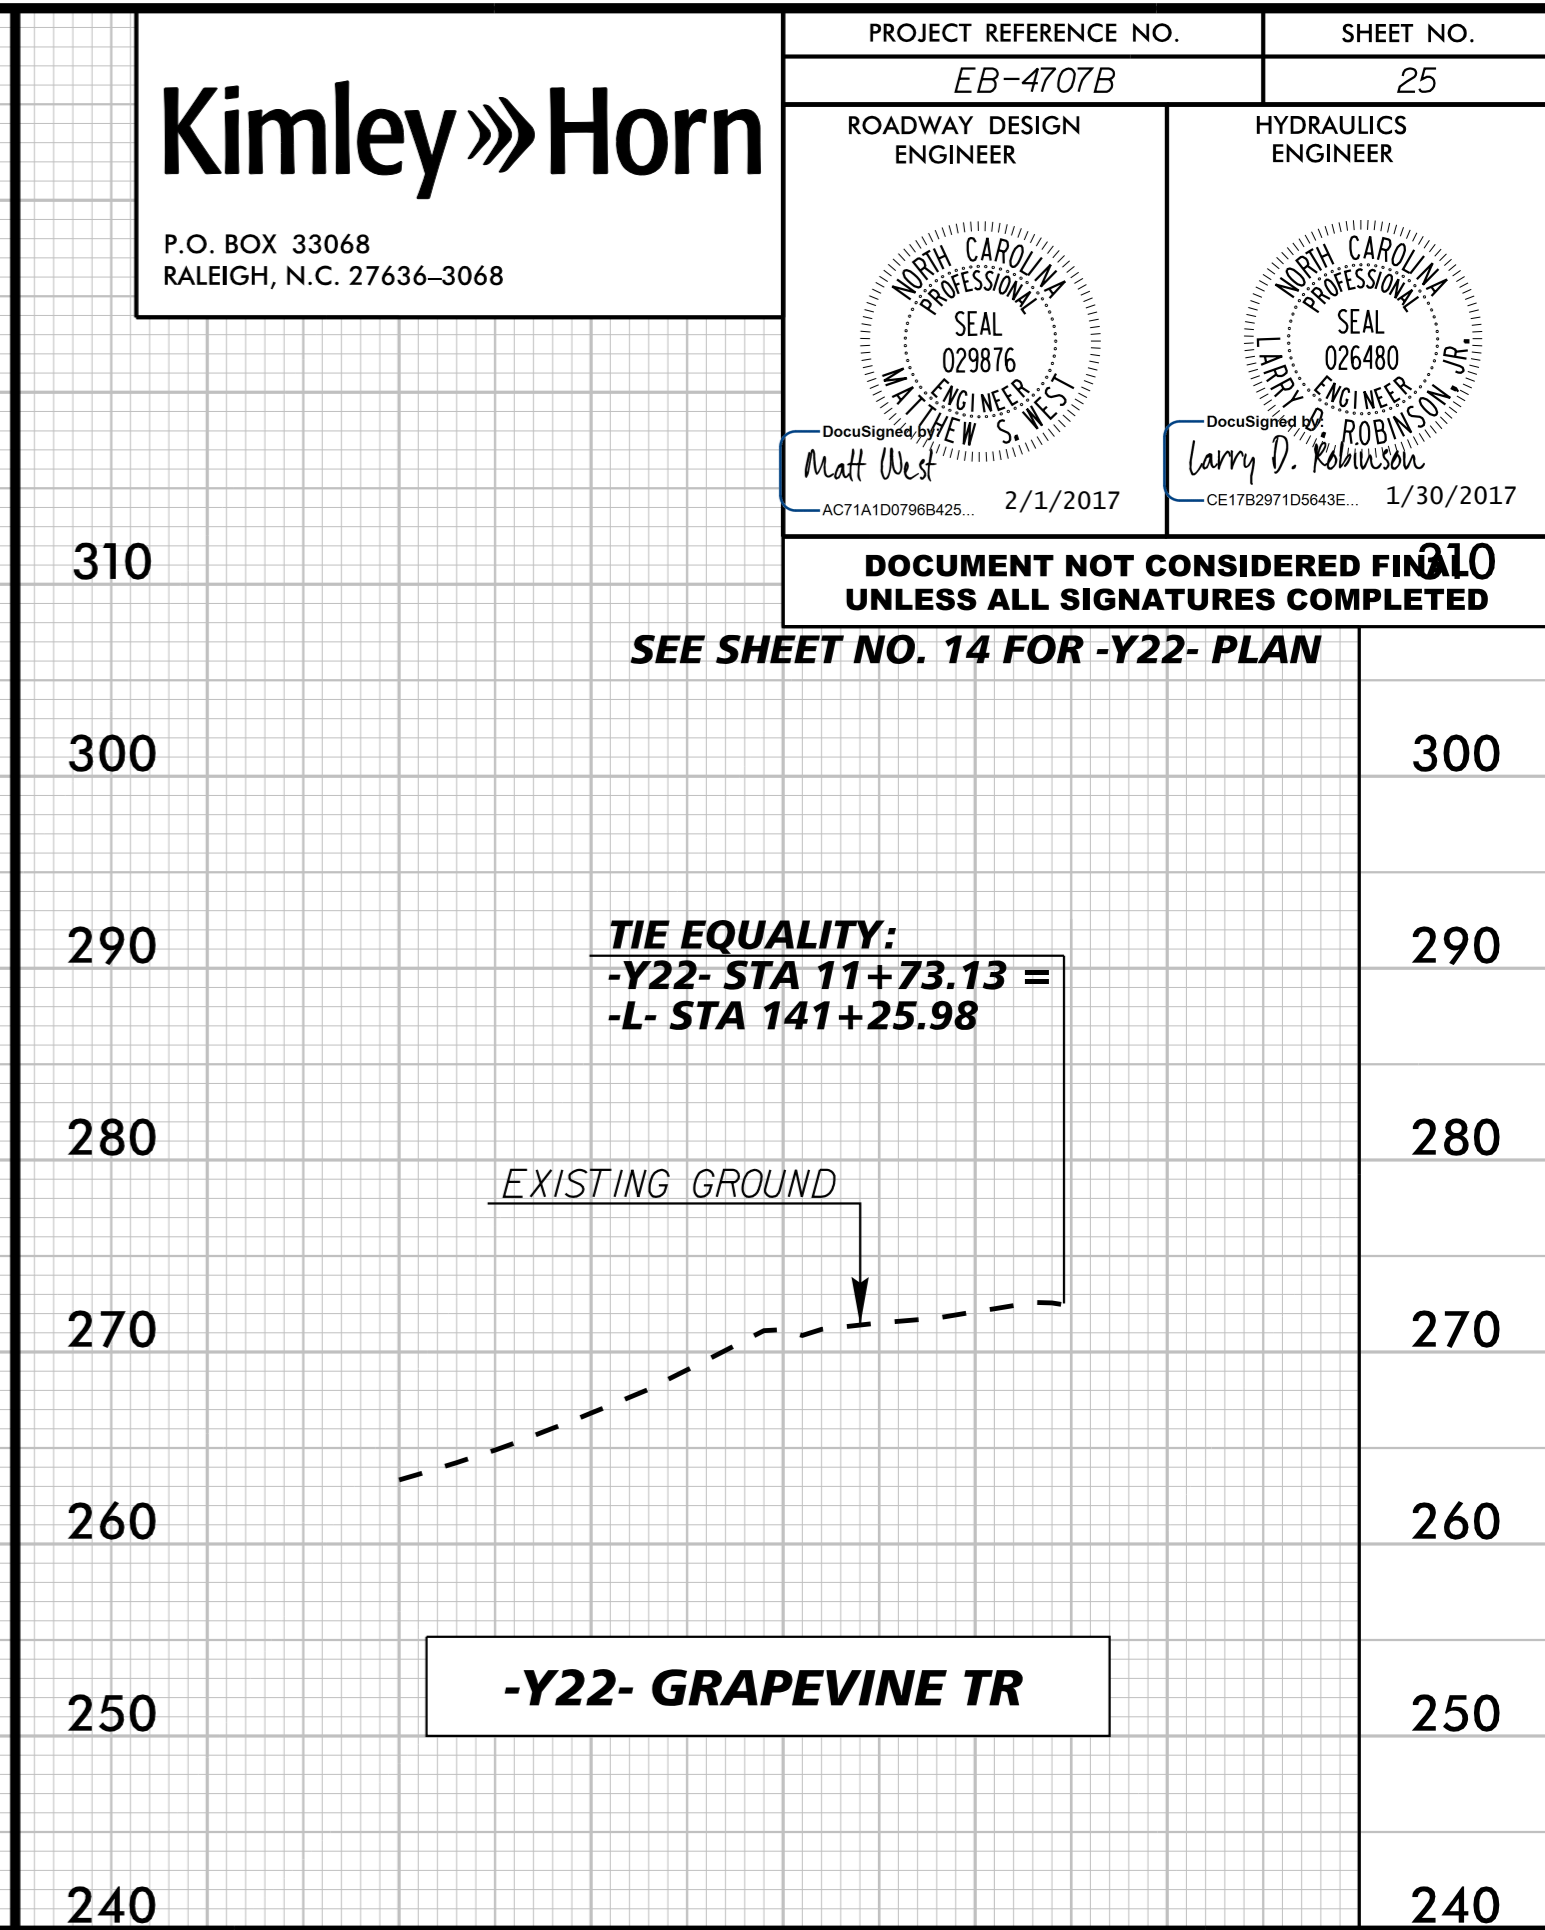
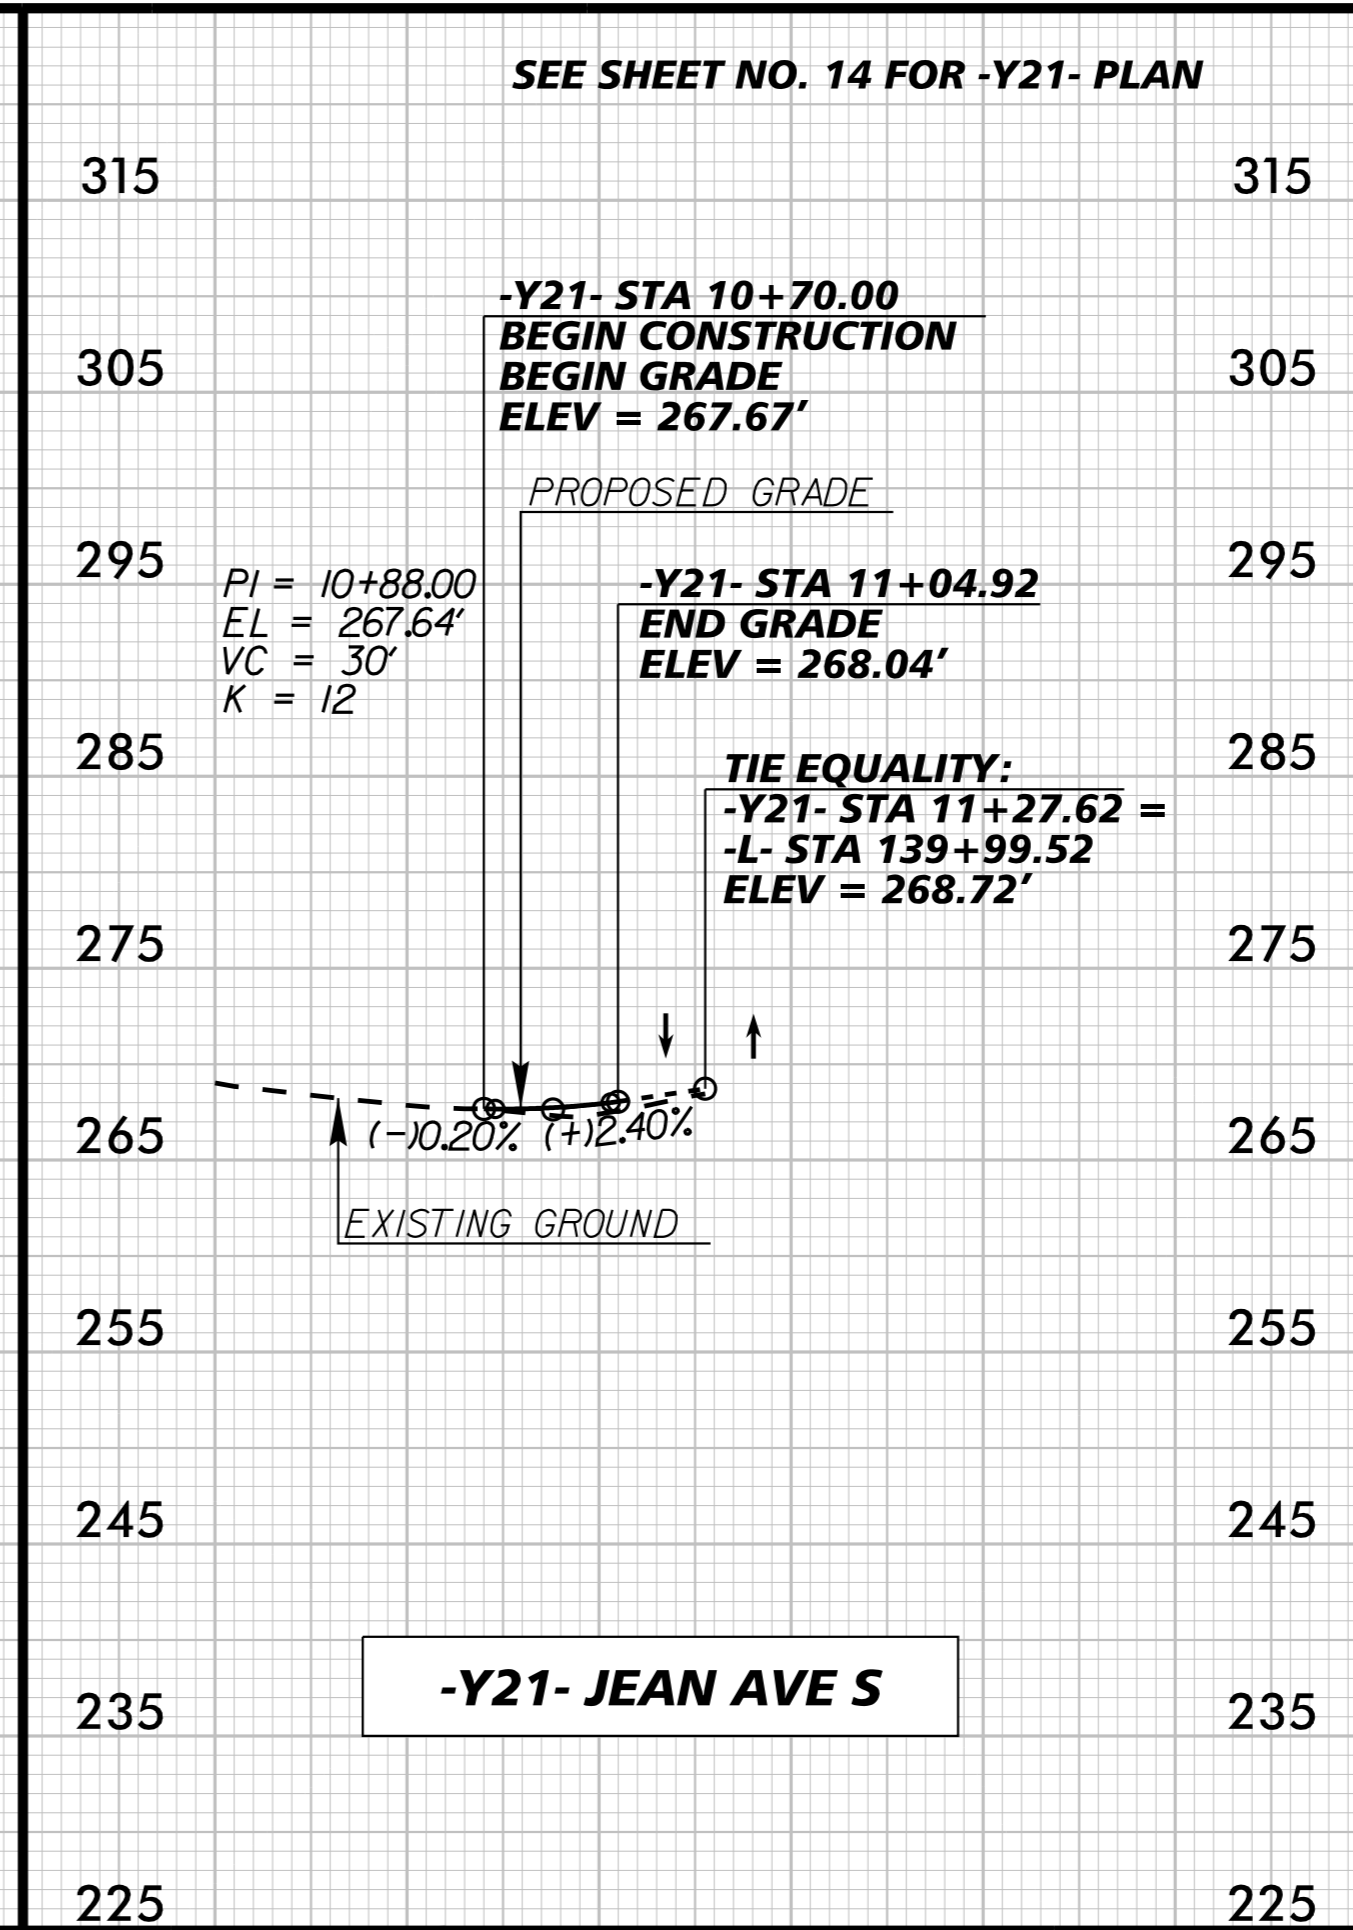


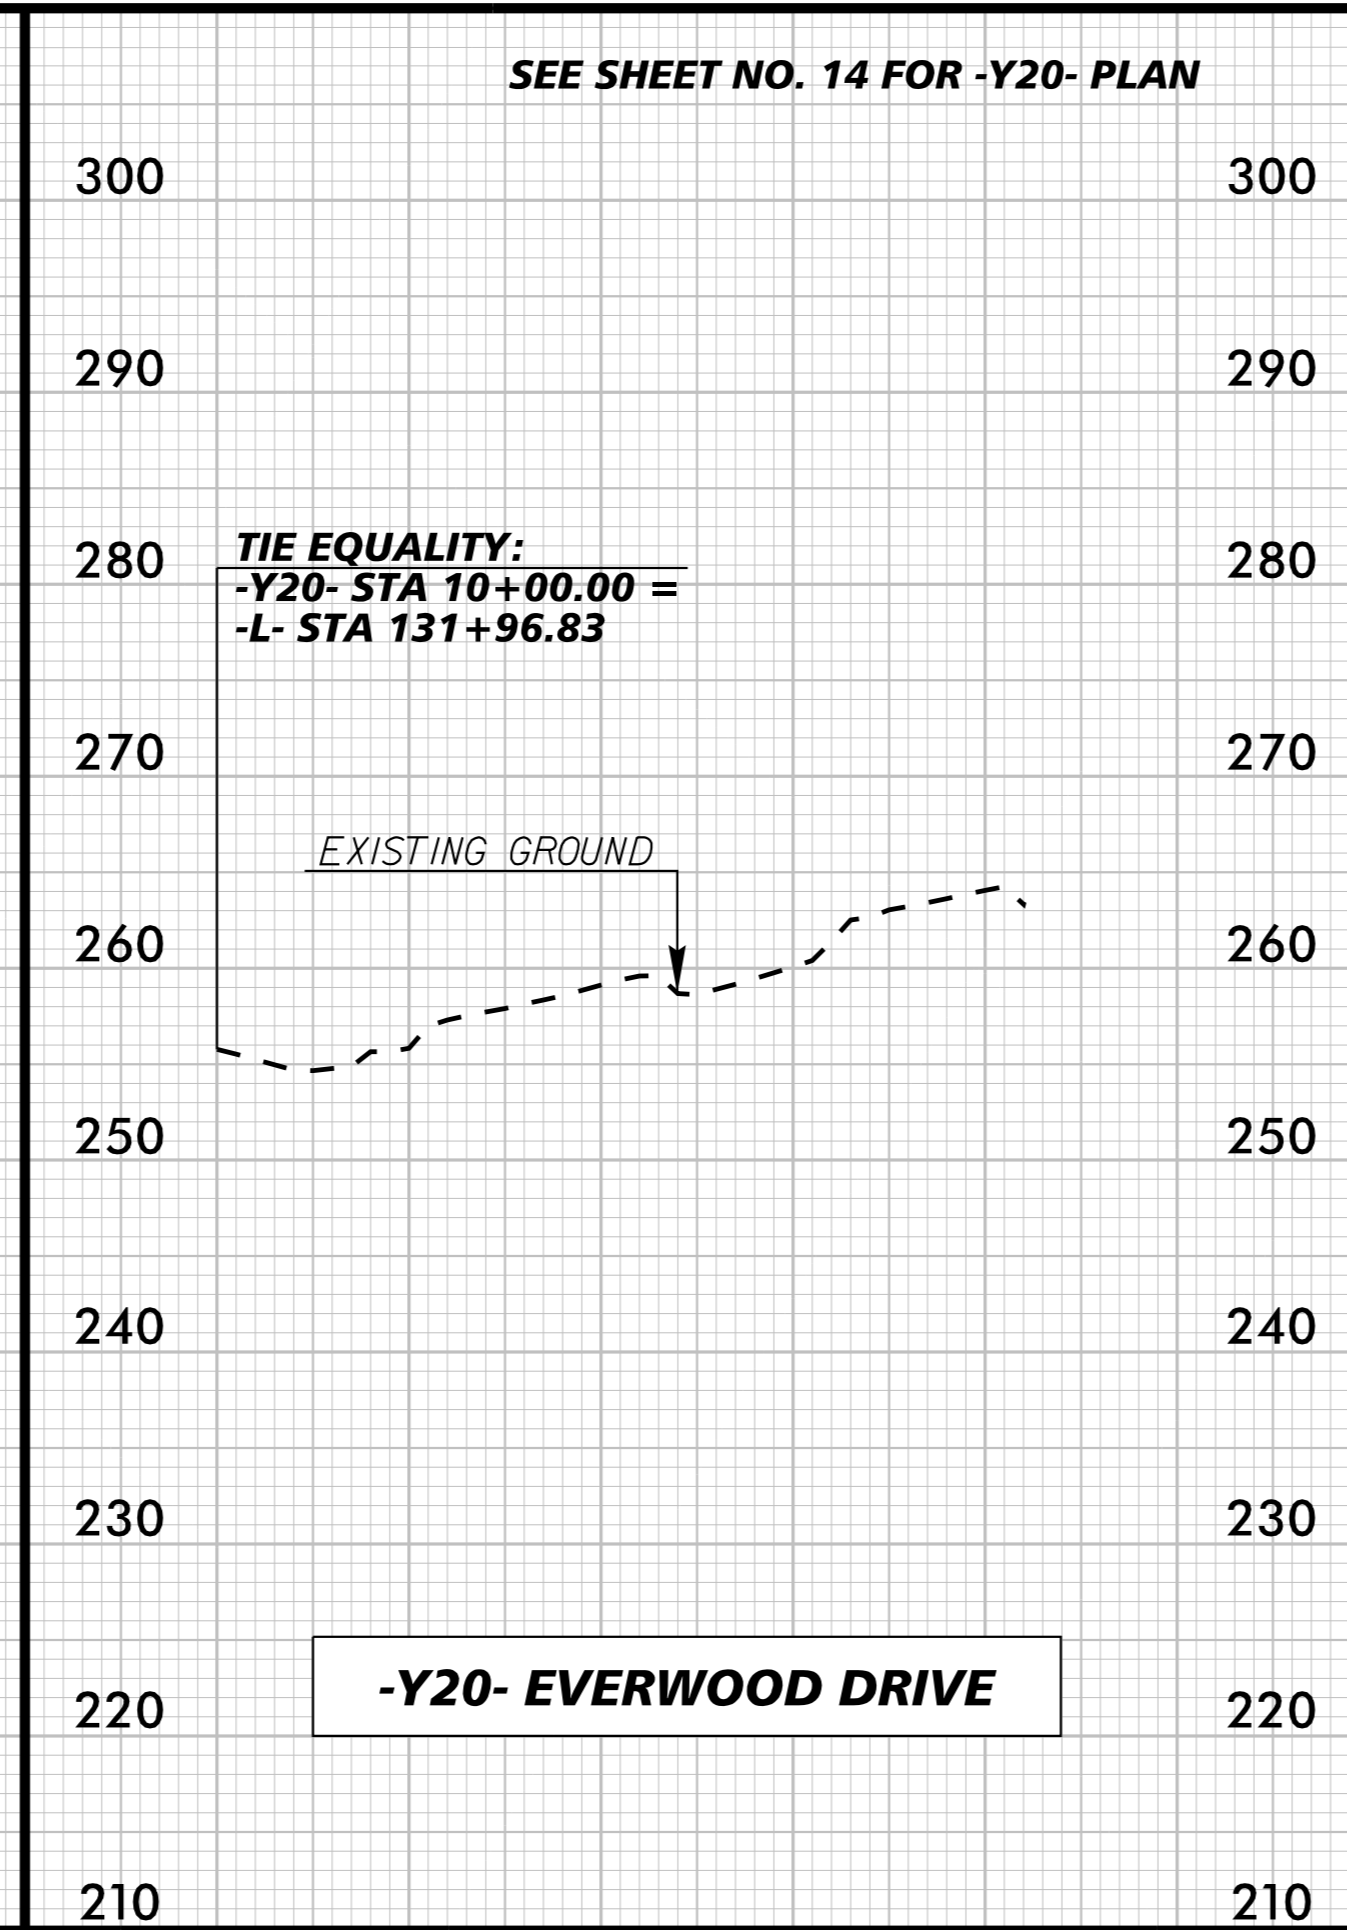

P.O. BOX 33068
RALEIGH, N.C. 27636-3068

PROJECT REFERENCE NO. EB-4707B	SHEET NO. 25
ROADWAY DESIGN ENGINEER	HYDRAULICS ENGINEER
DocuSigned by: Matt West ACT1A100798425 2/1/2017	DocuSigned by: Larry D. Robinson CE178297105643E 1/30/2017

**DOCUMENT NOT CONSIDERED FINAL
UNLESS ALL SIGNATURES COMPLETED**

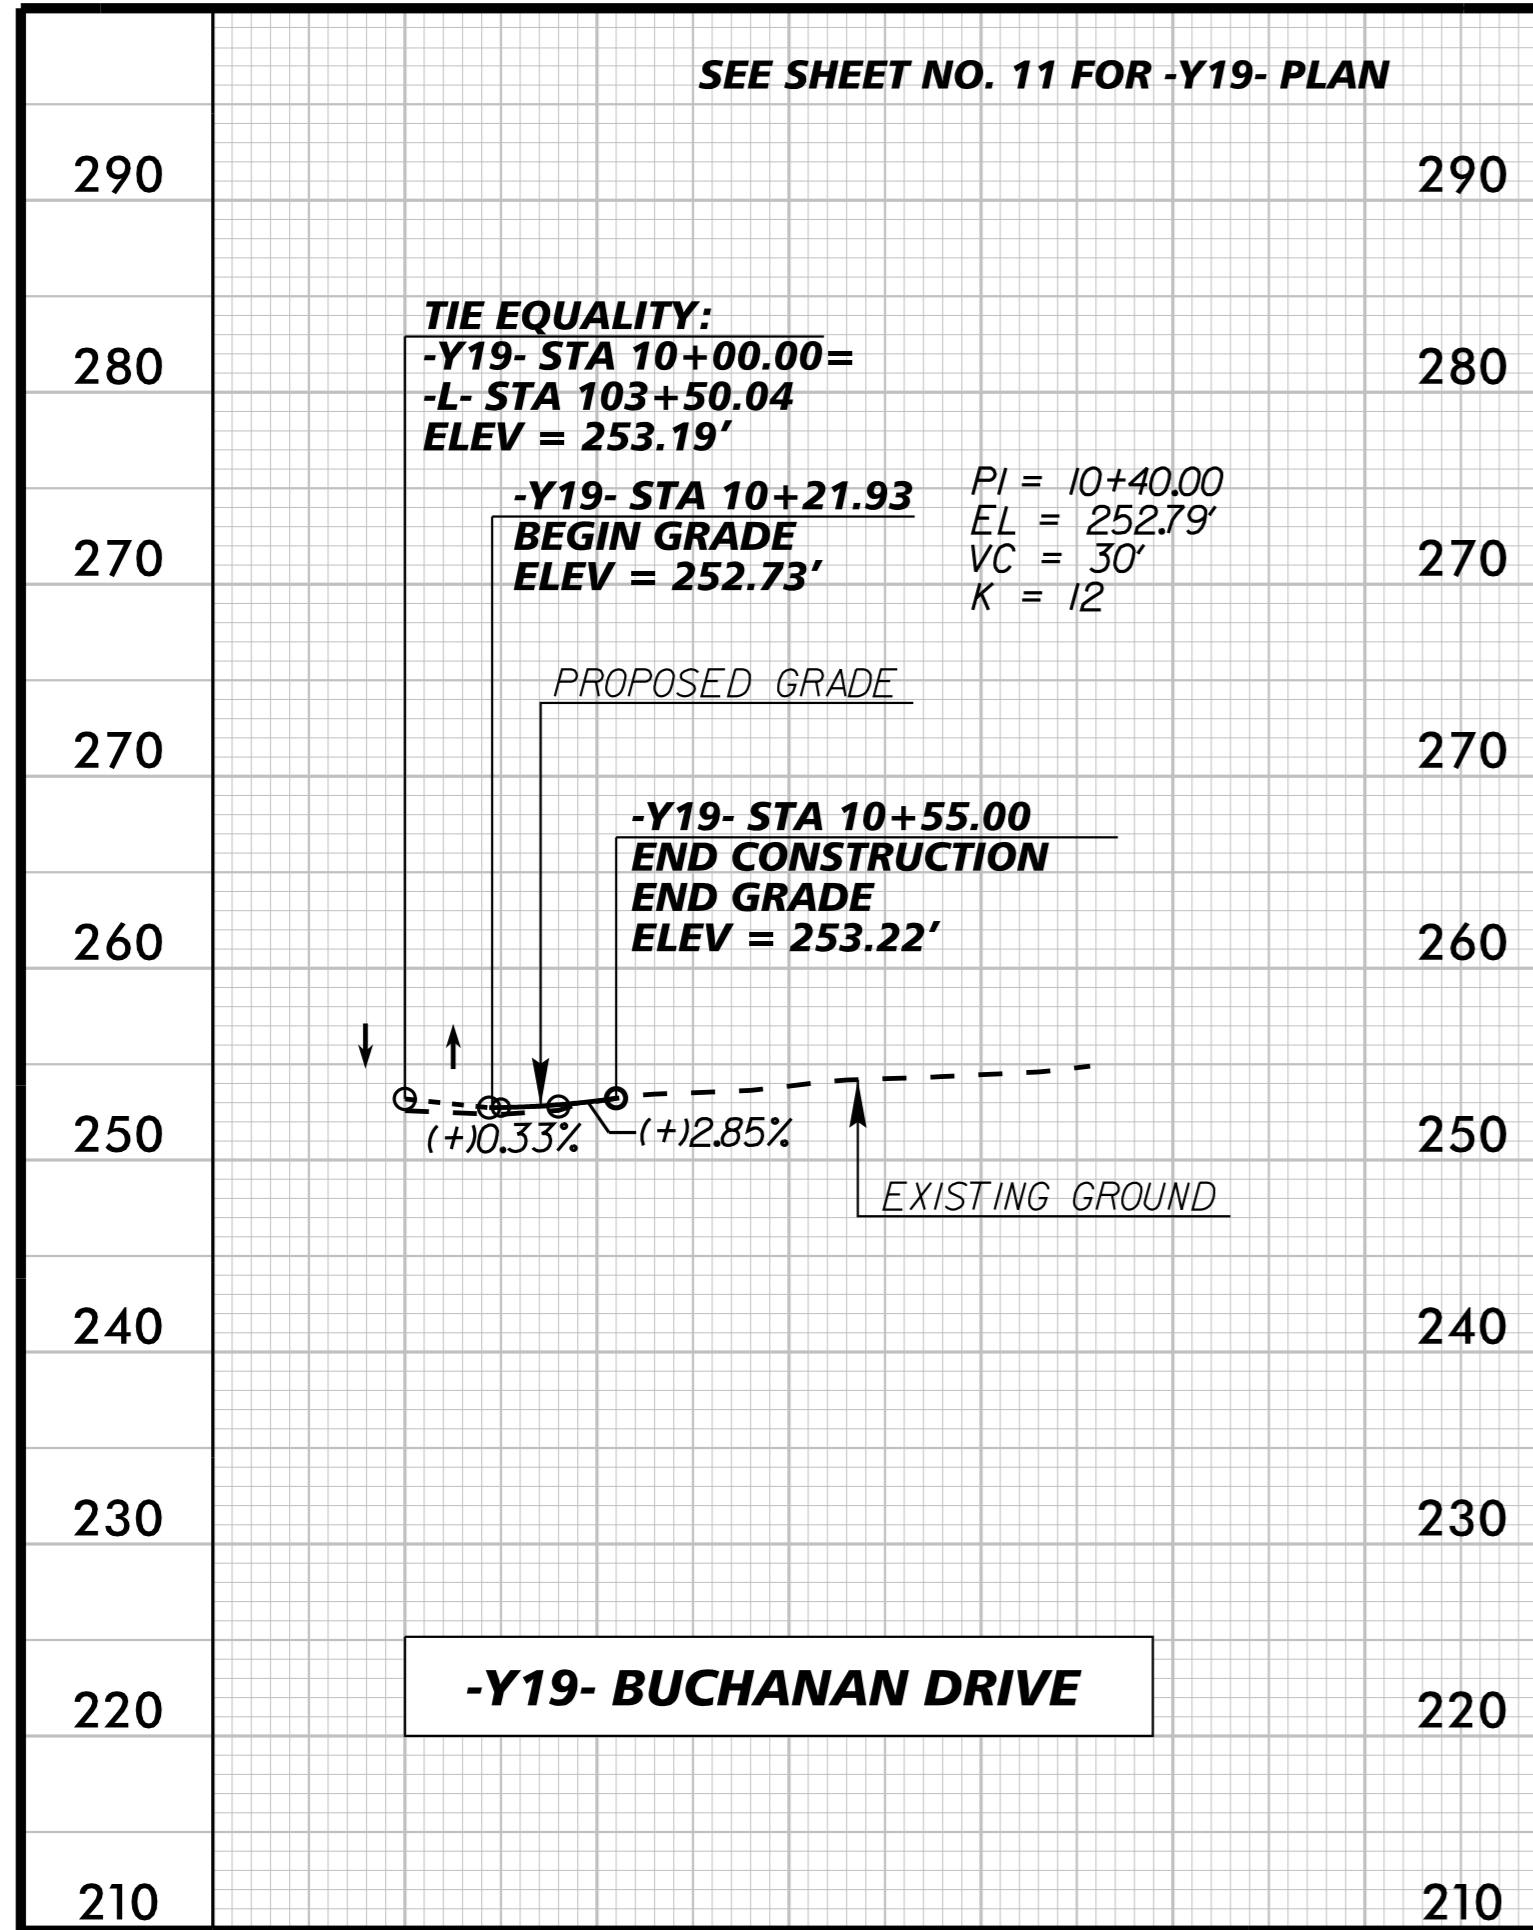

K:\RAL_Roadway\0101036290 - EB-4707 Part B\Plan\Plan Sheets\EB-4707_rdy_PFL_PSH.dgn

1/30/2017