
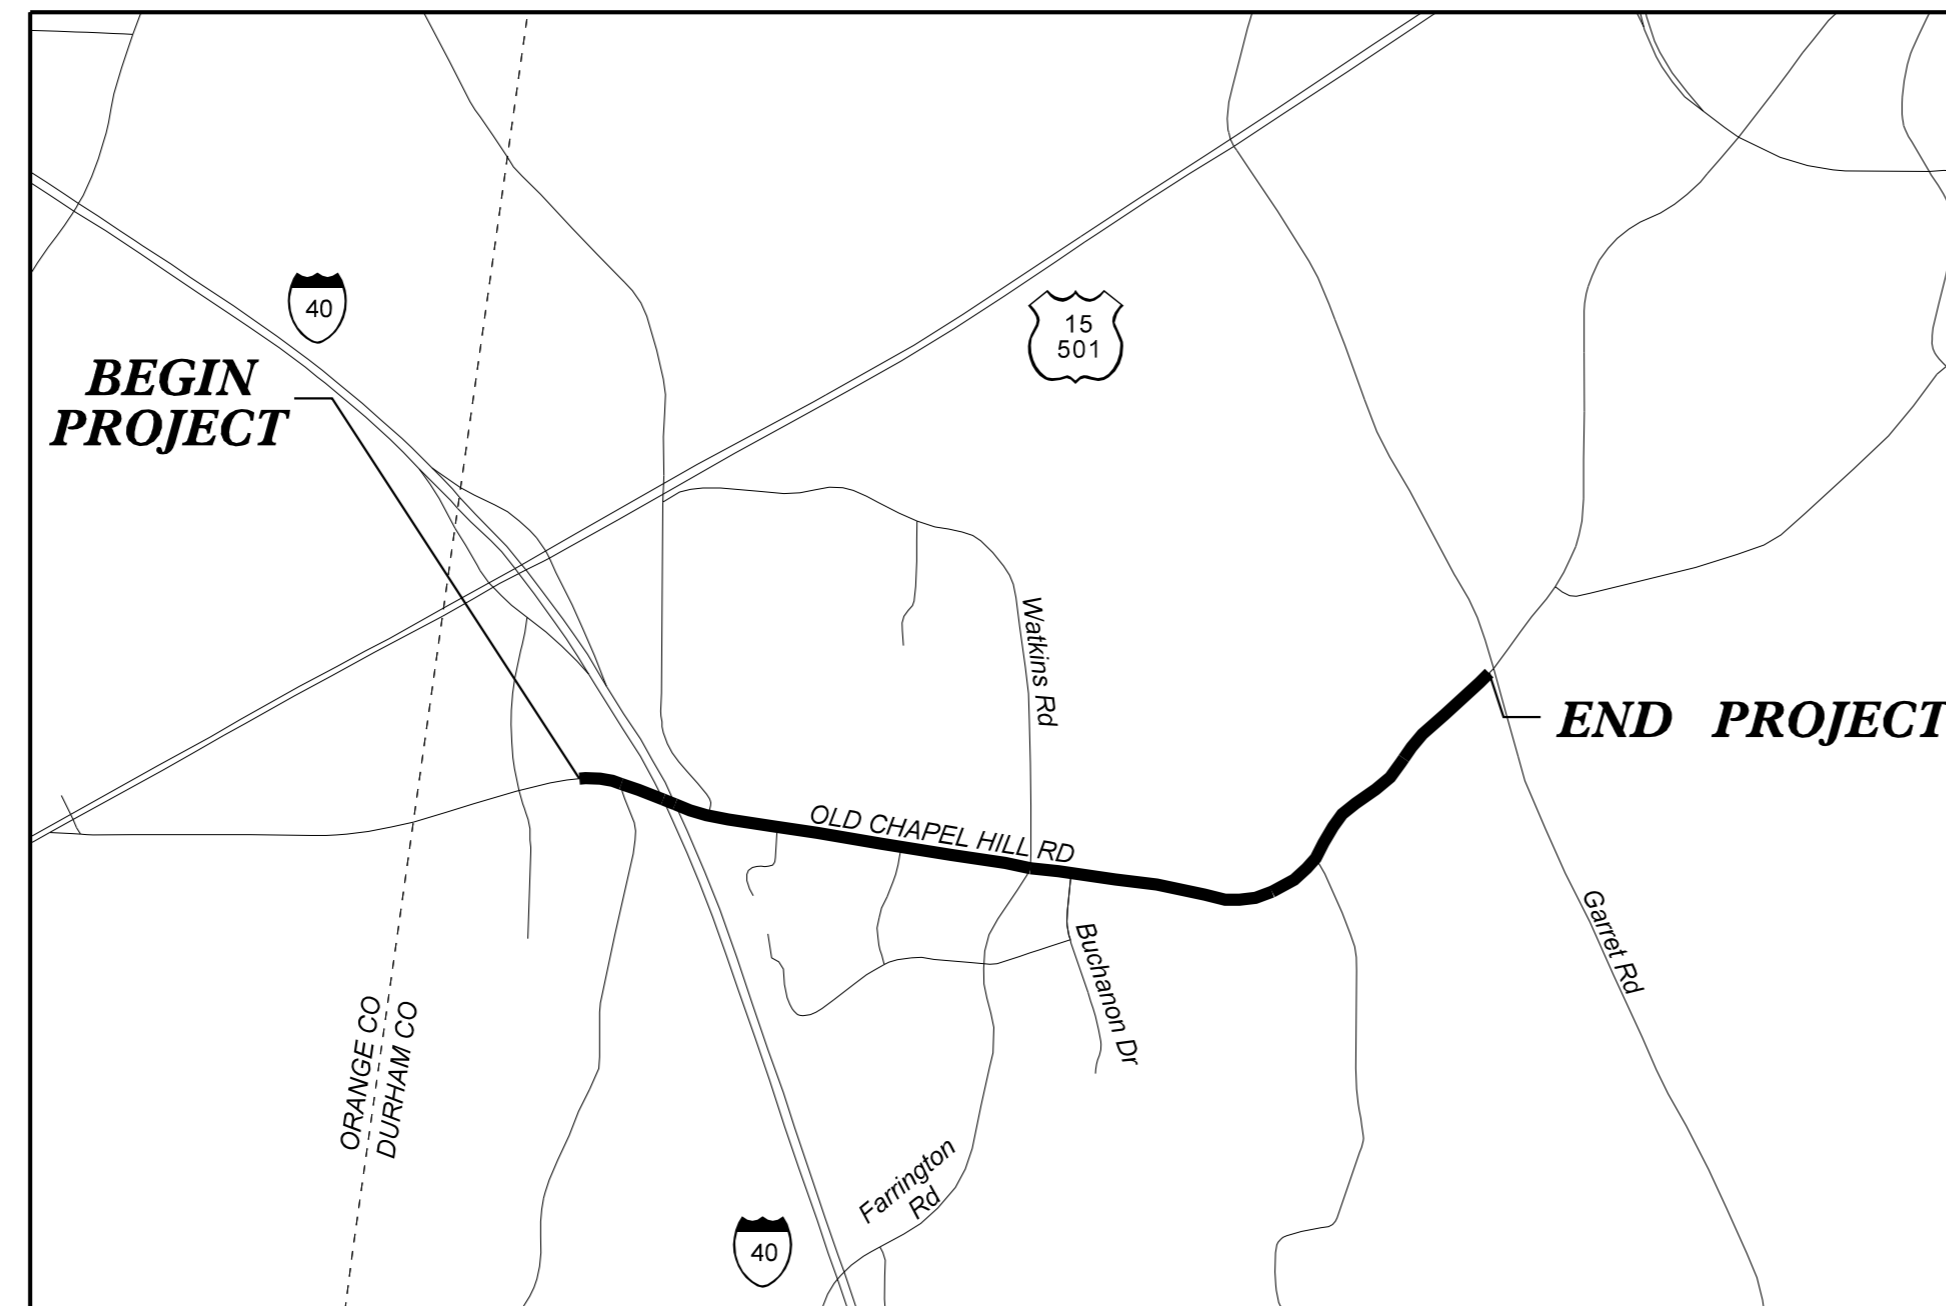


STATE OF NORTH CAROLINA  
DIVISION OF HIGHWAYS

**TRANSPORTATION MANAGEMENT PLAN**

**DURHAM COUNTY**

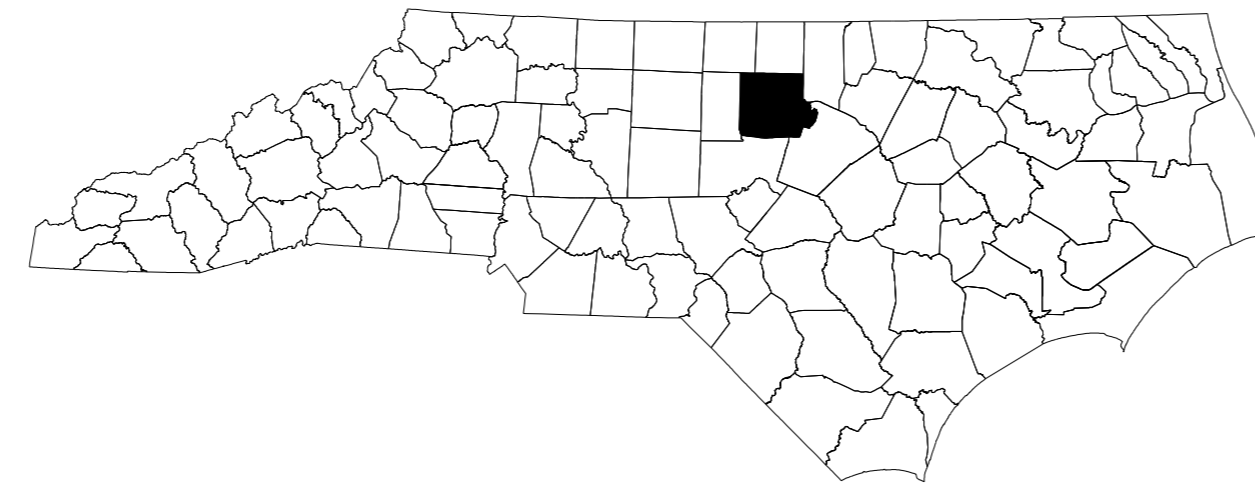

SHEET NO.	TITLE
TMP-1	TITLE SHEET, VICINITY MAP AND INDEX OF SHEETS
TMP-1A	LIST OF APPLICABLE ROADWAY STANDARD DRAWINGS, AND LEGEND
TMP-2, 2A	PROJECT NOTES
TMP-3, 3A	TRAFFIC CONTROL PHASING
TMP-3B	TEMPORARY SHORING NOTES
TMP-3C	BARRIER AT TEMPORARY SHORING DETAIL
TMP-3D	CULVERT PHASING
TMP-3E	DETOUR ROUTE
TMP-3F	SPECIAL SIGN DESIGN
TMP-4	TEMPORARY TRAFFIC CONTROL PHASE I DETAIL
TMP-5 THRU TMP-16	TEMPORARY TRAFFIC CONTROL PHASE II DETAIL
TMP-6 THRU TMP-9	OMITTED (INCLUDED IN EB-4707A)
TMP-17 THRU TMP-30	TEMPORARY TRAFFIC CONTROL PHASE III DETAIL
TMP-18 THRU TMP-21	OMITTED (INCLUDED IN EB-4707A)
TMP-31	TEMPORARY TRAFFIC CONTROL PHASE IV DETAIL

PLANS PREPARED BY:  
**Kimley»Horn**

P.O. BOX 33068  
RALEIGH, N.C. 27636-3068

MATT WEST, P.E. \_\_\_\_\_ TRAFFIC CONTROL PROJECT DESIGN ENGINEER  
DAVID SHINBARA, E.I. \_\_\_\_\_ TRAFFIC CONTROL DESIGN ENGINEER

DOCUMENT NOT CONSIDERED FINAL  
UNLESS ALL SIGNATURES COMPLETED

APPROVED: \_\_\_\_\_  
DATE: \_\_\_\_\_

SEAL

DocuSigned by:  
Matt West  
ACT1A1D079B8425




1/26/2017

K:\RAL\_Roadway\01036290 - EB-4707 Part B\Plan\WZTC\Plans\EB-4707\_wztc\_1.sbdgn 1/25/2017



**N.C.D.O.T. WORK ZONE TRAFFIC CONTROL**  
1561 MAIL SERVICE CENTER (MSC) RALEIGH, NC 27699-1561  
750 N. GREENFIELD PARKWAY, GARNER, NC 27529 (DELIVERY)  
PHONE: (919) 773-2800 FAX: (919) 771-2745

J. S. BOURNE, P.E. \_\_\_\_\_ STATE TRAFFIC MANAGEMENT ENGINEER  
DAVID BISSETTE, P.E. \_\_\_\_\_ TRAFFIC CONTROL PROJECT ENGINEER  
MICHAEL STEELMAN \_\_\_\_\_ TRAFFIC CONTROL PROJECT DESIGN ENGINEER  
DONNIE RICHARDSON \_\_\_\_\_ TRAFFIC CONTROL DESIGN ENGINEER

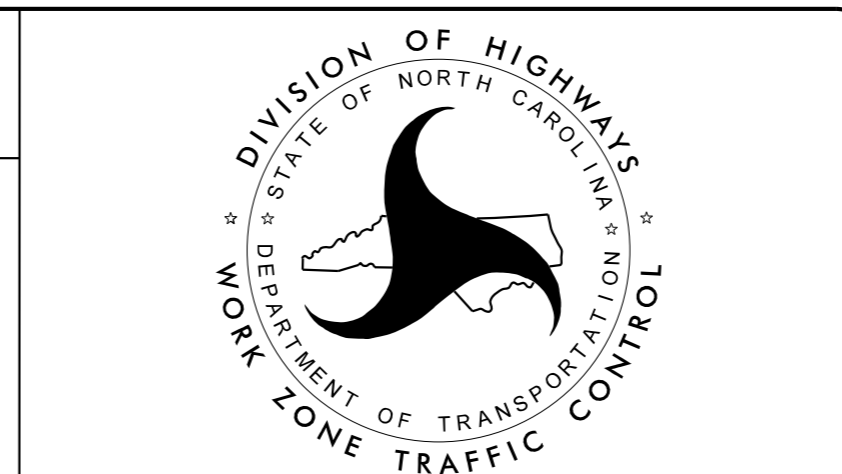

SHEET NO.  
TMP-1

**EB-4707B**

**TIP PROJECT:**