


K:\RAL_Roadway\01036280 - EB-4707 - Part B\Plan\WZTC\Plans\Phase 1\Sheets (P1)\NEB-4707_rdv_WZTC_PSH.dgn 1/25/2017

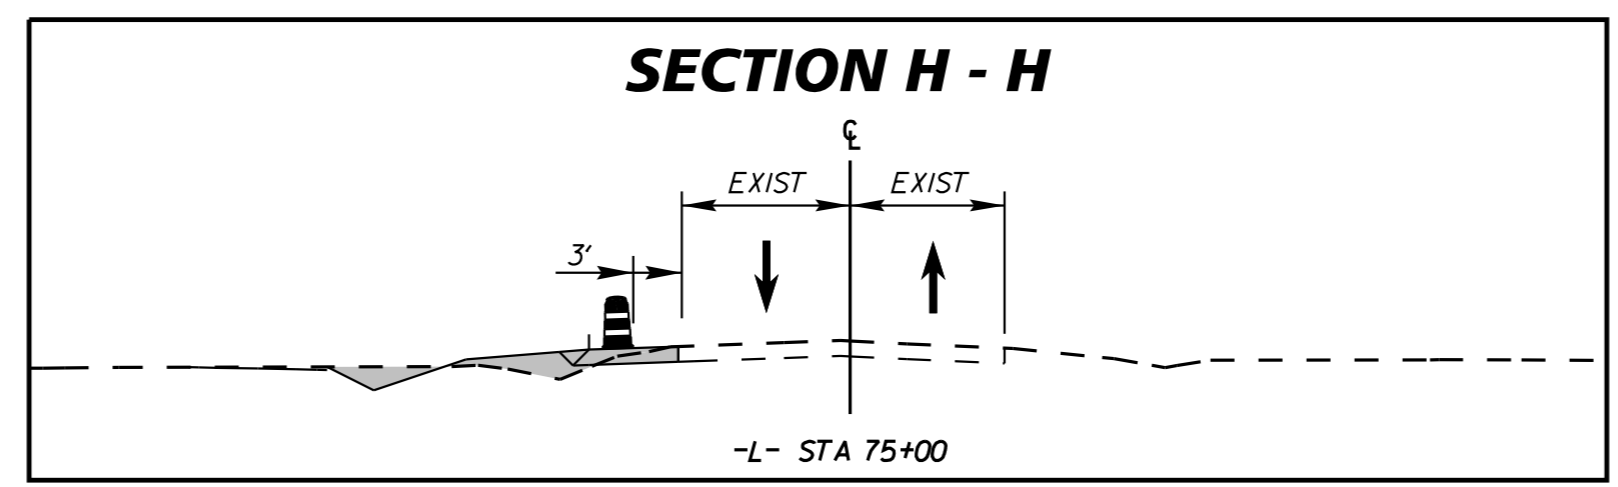

DOCUMENT NOT CONSIDERED FINAL
UNLESS ALL SIGNATURES COMPLETED


APPROVED: _____ DATE: _____

SEAL

NORTH CAROLINA
PROFESSIONAL
SEAL
029876
ENGINEER
MATTHEW S. WEST

DocuSigned by:
Matt West

1/26/2017

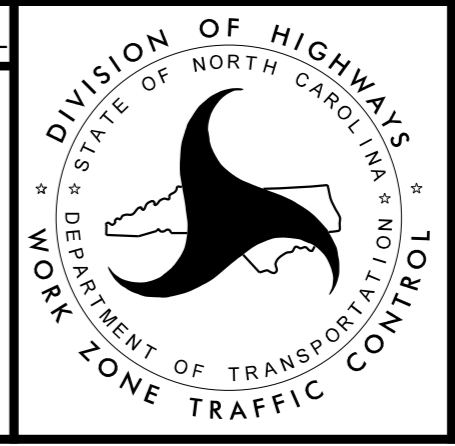

Kimley»Horn

TRAFFIC CONTROL
PHASE 2