



SECTION J - J

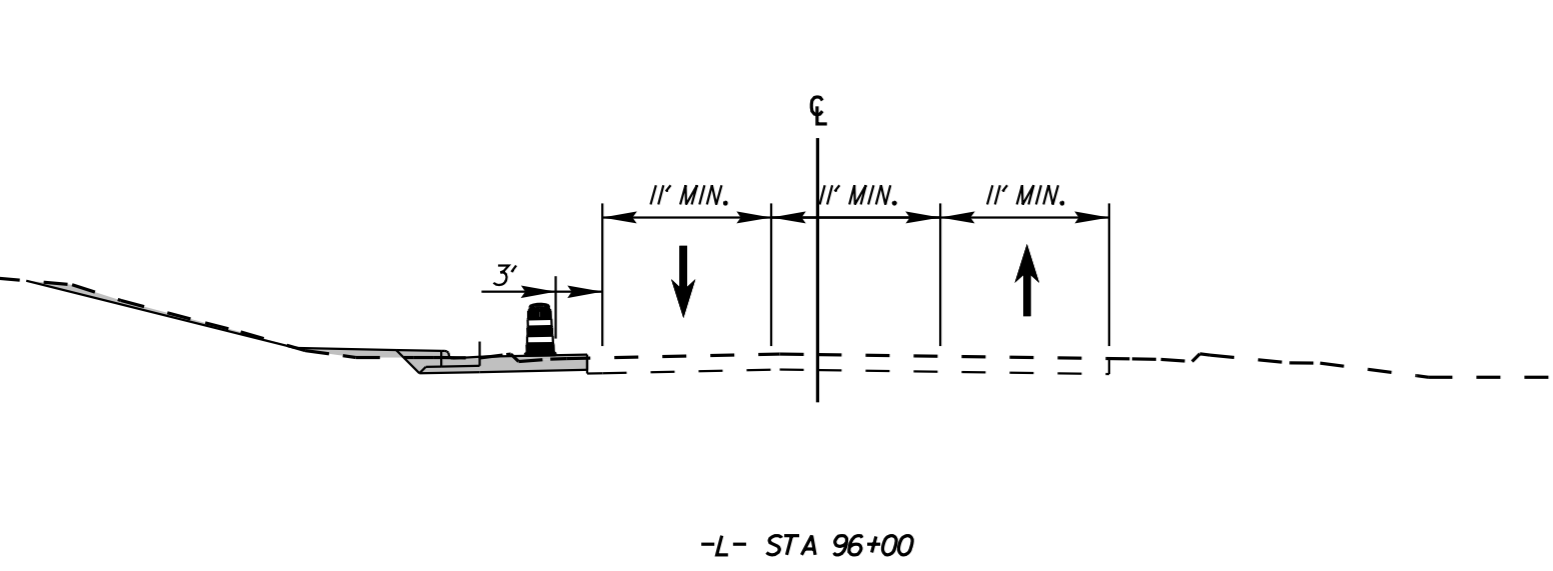

SECTION K - K

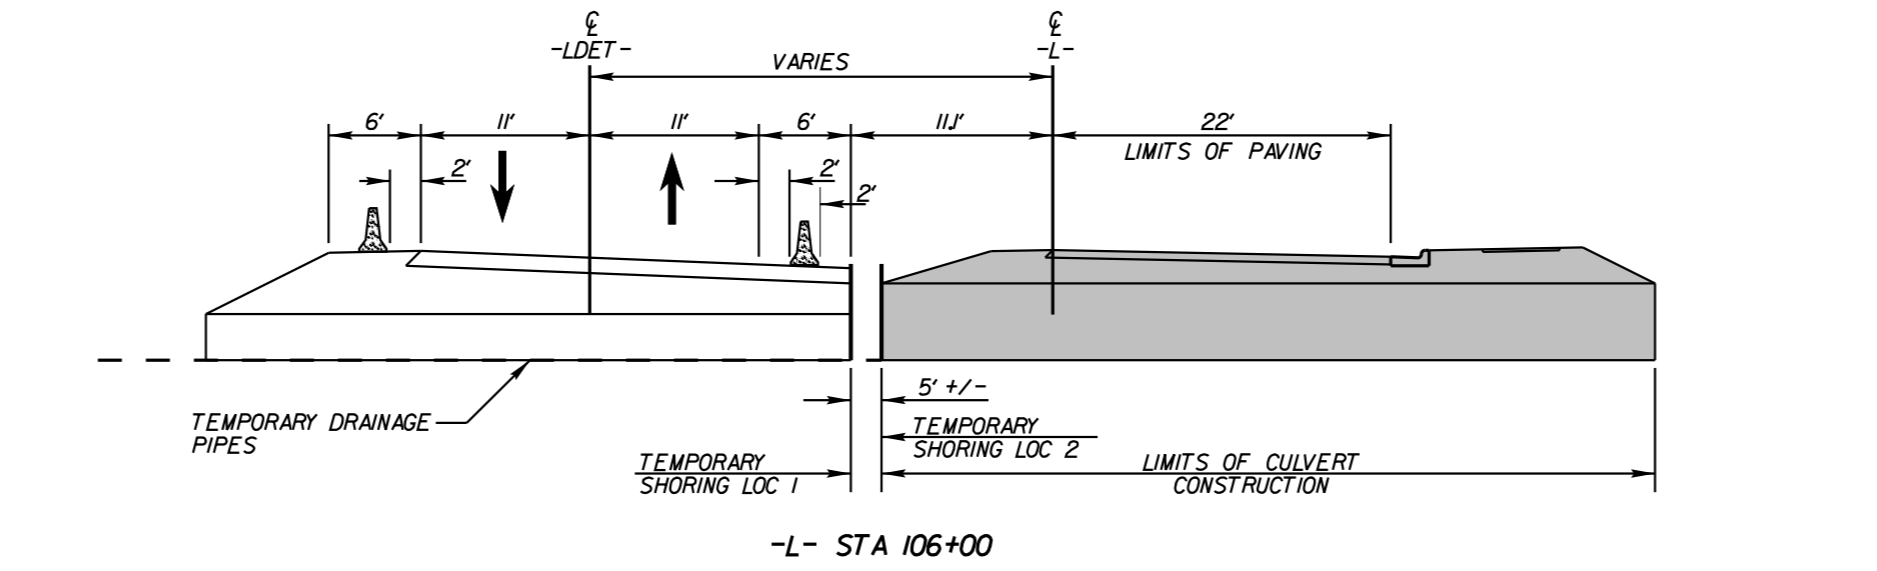

DOCUMENT NOT CONSIDERED FINAL
UNLESS ALL SIGNATURES COMPLETED

APPROVED: _____ DATE: _____

SEAL
NORTH CAROLINA PROFESSIONAL SEAL
029876
MATT WEST
1/26/2017



Kimley»Horn

TRAFFIC CONTROL
PHASE 2

K:\RAL_Roadway\01036290 - EB-4707 - Part B\Plan\WZTC\Plans\Phase 1\Sheets (Ph II)\EB-4707_rdv_WZTC_PSHI3.dgn 1/25/2017