


K:\RAL_Roadway\01036280 - EB-4707 - Part B\Plan\WZTC\Plans\Phase 1\Sheets (P) I\NEB-4707_rdv.WZTC_PSH14.dgn
 1/25/2017

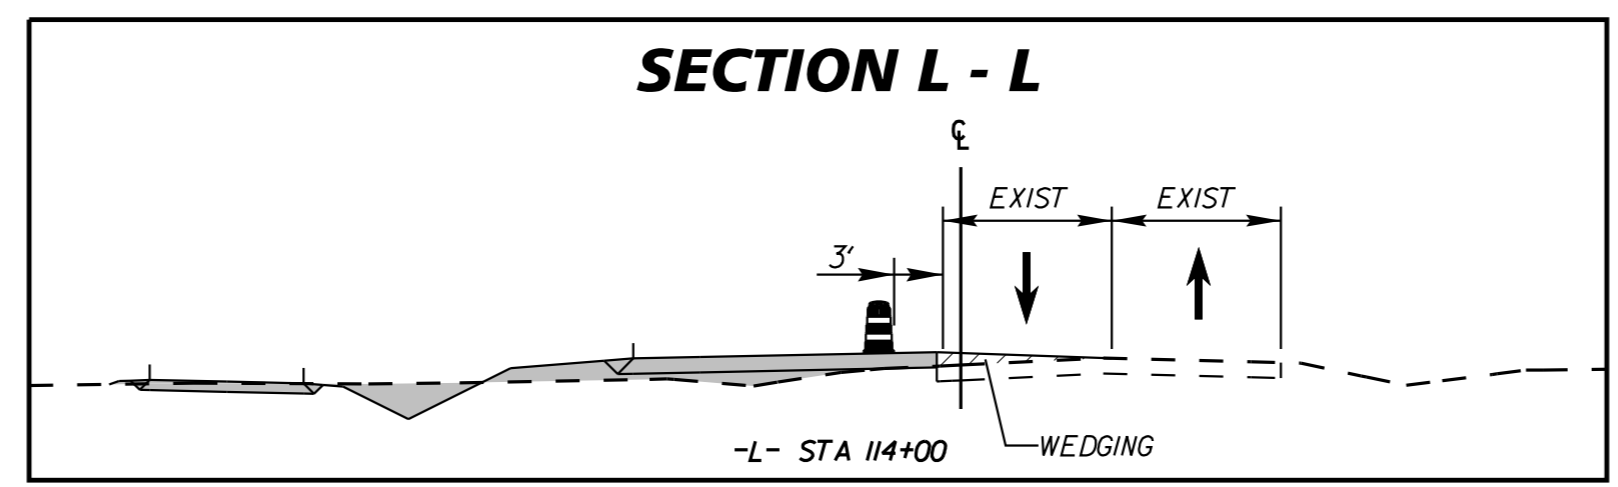


DOCUMENT NOT CONSIDERED FINAL
UNLESS ALL SIGNATURES COMPLETED

APPROVED: _____ DATE: _____

SEAL

DocuSigned by:
Matthew S. West
1/26/2017

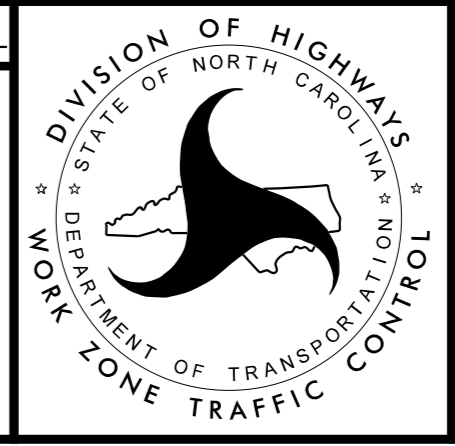

Kimley»Horn

TRAFFIC CONTROL
PHASE 2