



K:\RAL\_Roadway\01036290 - EB-4707 - Part 6\Plan\WZTC\Plans\Phase 1\Streets (Ph 1)\NEB-4707\_rdv\_WZTC\_PSH15.dwg 1/25/2017

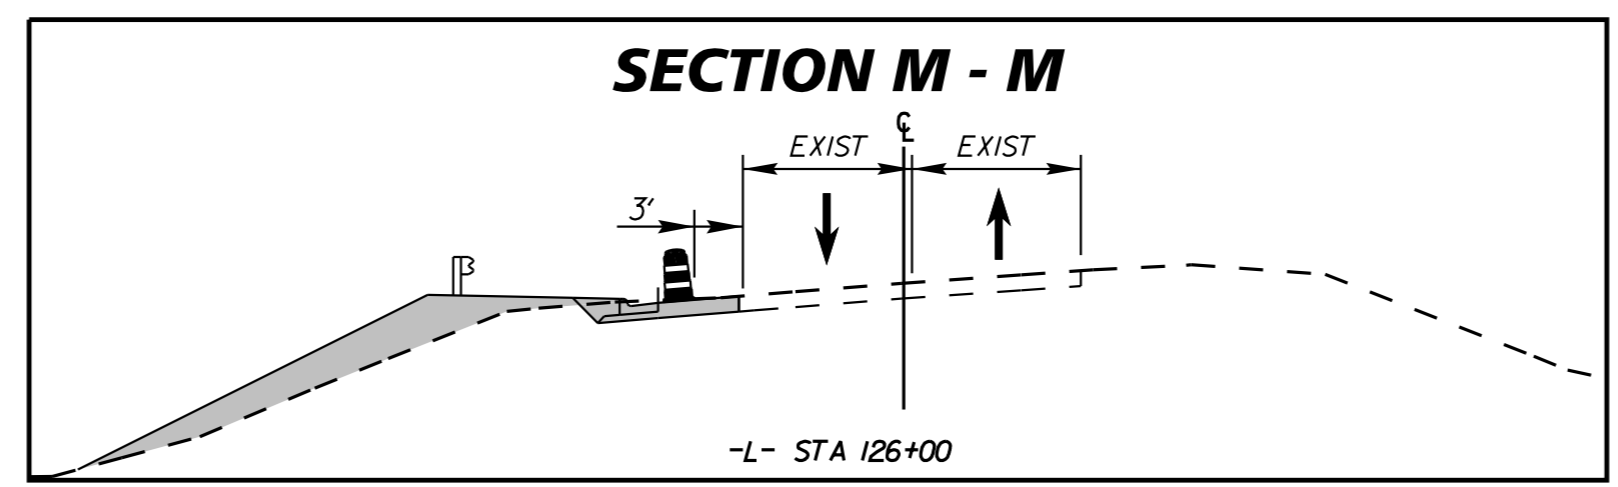

DOCUMENT NOT CONSIDERED FINAL  
UNLESS ALL SIGNATURES COMPLETED

APPROVED: \_\_\_\_\_ DATE: \_\_\_\_\_

SEAL  
 NORTH CAROLINA PROFESSIONAL SEAL  
 029876  
 MATTHEW S. WEST  
 ENGINEER  
 DocuSigned by: Matt West  
 1/26/2017  
 ACT1A1007968425

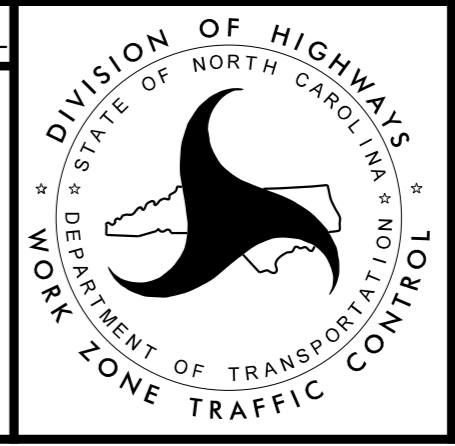

Kimley»Horn

TRAFFIC CONTROL  
PHASE 2