


K:\RAL_Roadway\01036290 - EB-4707 - Part B\Plan\WZTC\Plans\Phase II Streets (Ph III)\EB-4707 - rdy-WZTC-PSH27.dgn
1/25/2017


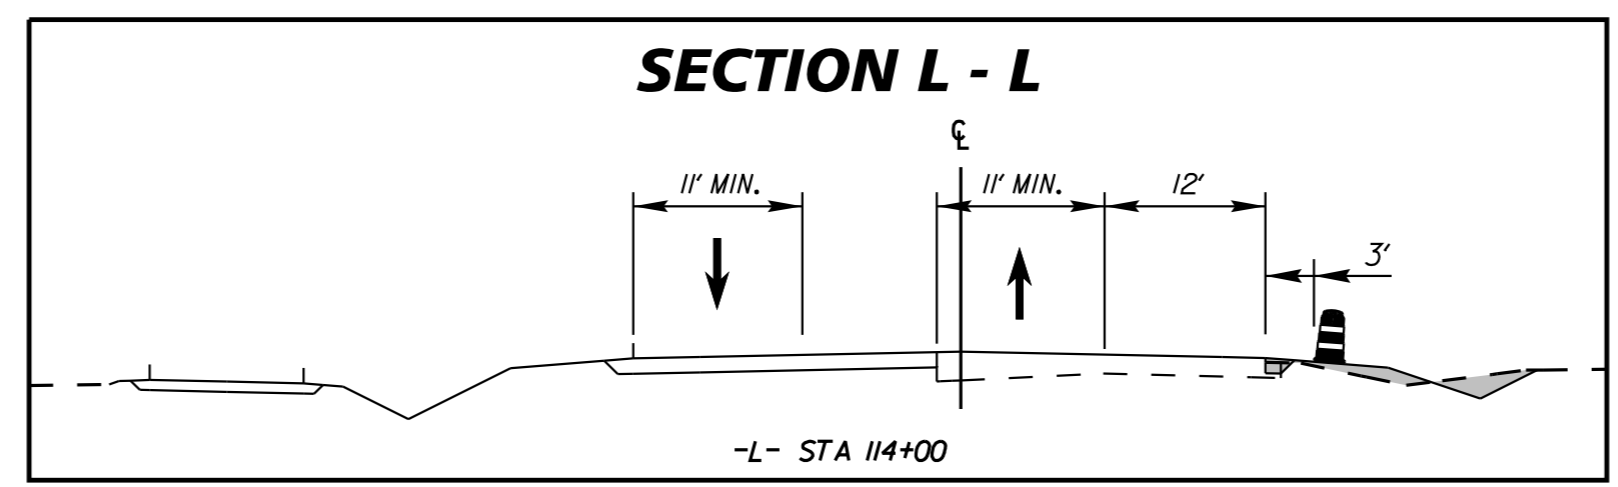


DOCUMENT NOT CONSIDERED FINAL
UNLESS ALL SIGNATURES COMPLETED

APPROVED: _____ DATE: _____

SEAL

DocuSigned by:
Matt West
1/26/2017

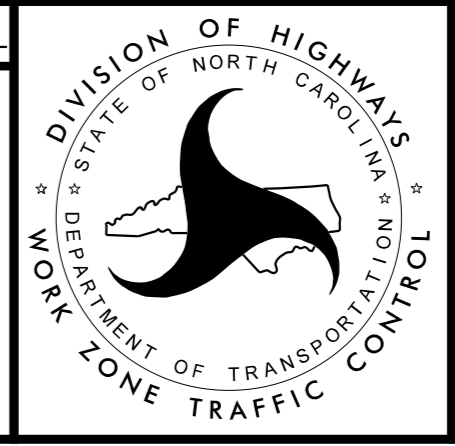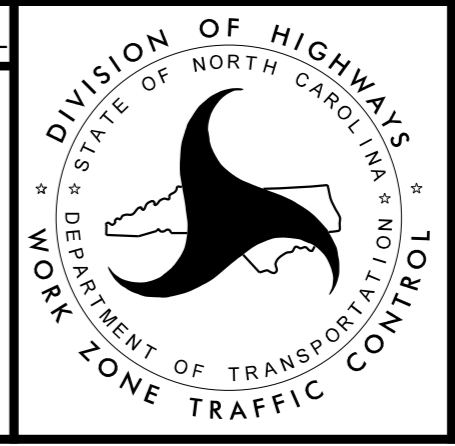

Kimley»Horn

TRAFFIC CONTROL
PHASE 3