


K:\RAL_Roadway\01036290 - EB-4707 - Part B\Plan\WZTC\Plans\Phase II Streets (Ph III)\EB-4707_rdy-WZTC_PSH28.dgn 1/25/2017

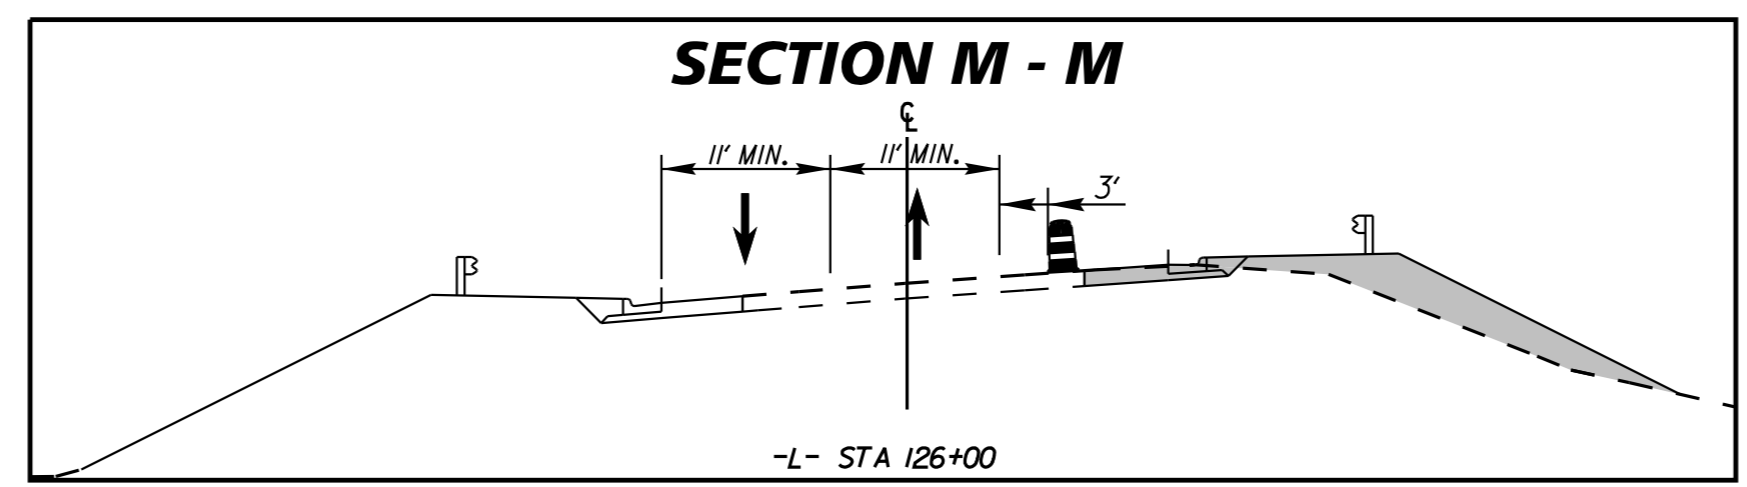


DOCUMENT NOT CONSIDERED FINAL
UNLESS ALL SIGNATURES COMPLETED

APPROVED: _____ DATE: _____

SEAL

DocuSigned By:
Matt West

1/26/2017

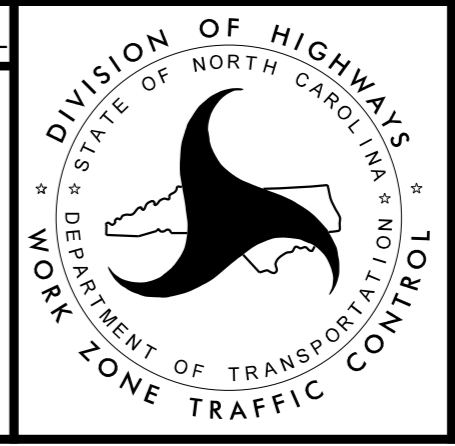

Kimley»Horn

TRAFFIC CONTROL PHASE 3