


NOTE: REFER TO PAVEMENT MARKING PLANS FOR FINAL MARKING PATTERN

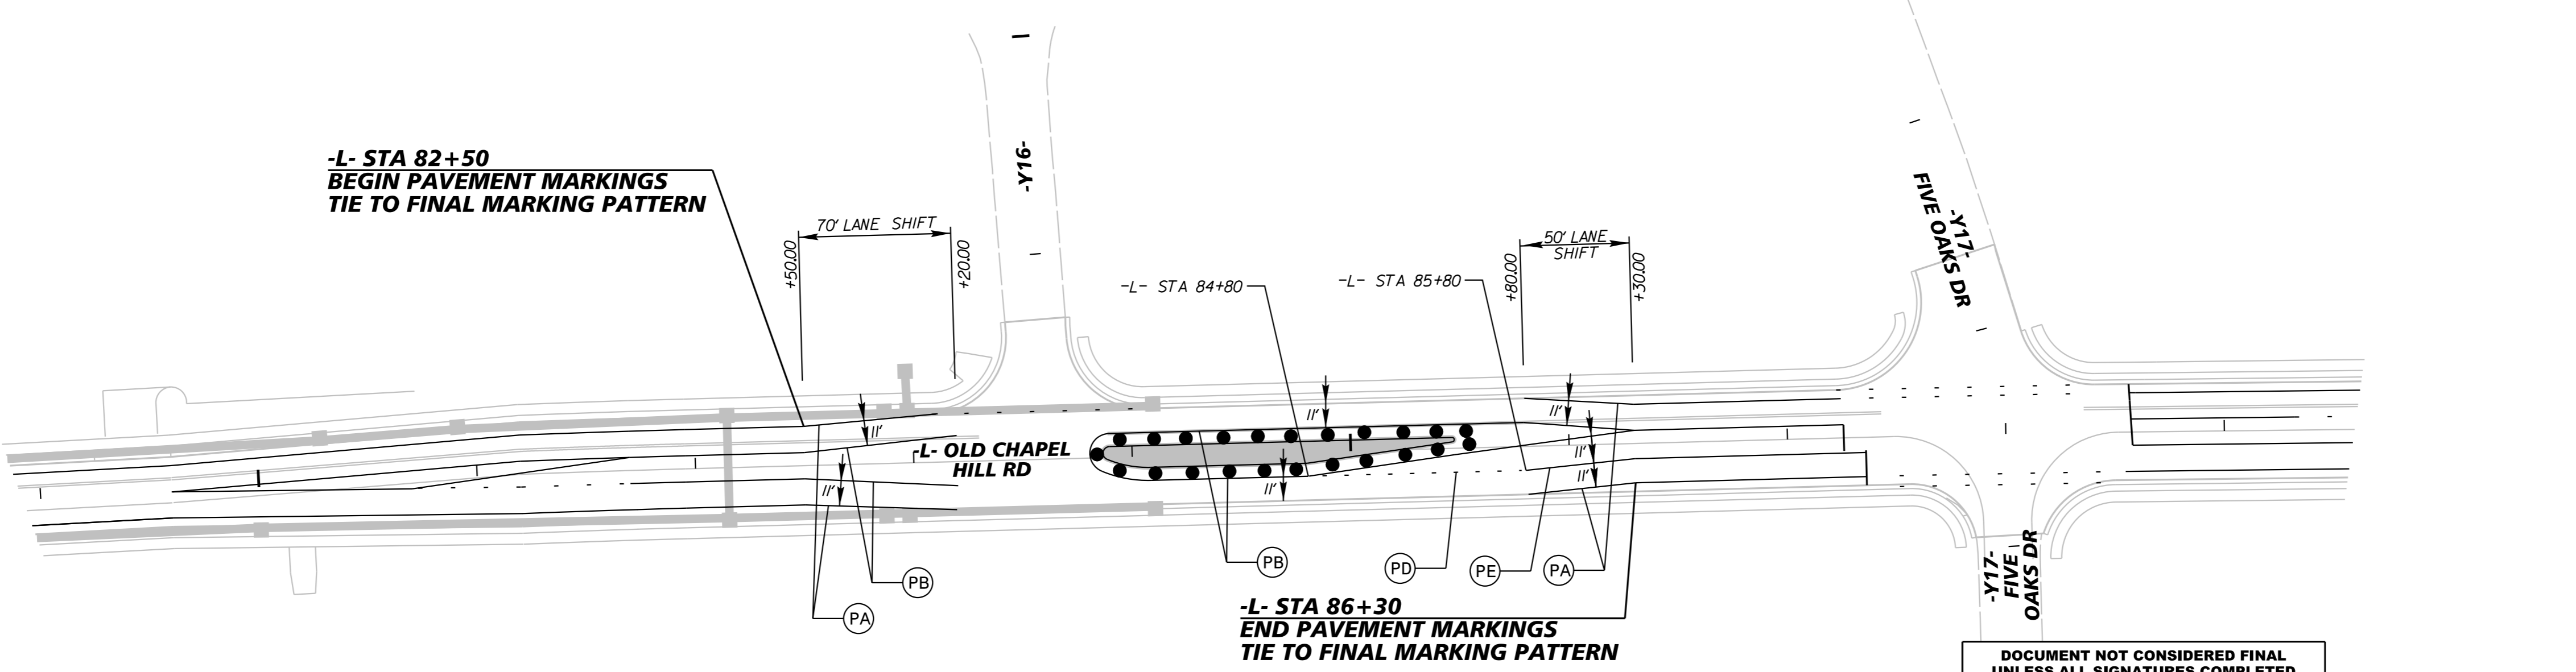

NOTE: REFER TO PAVEMENT MARKING PLANS FOR FINAL MARKING PATTERN



DOCUMENT NOT CONSIDERED FINAL UNLESS ALL SIGNATURES COMPLETED

APPROVED: _____ DATE: _____

SEAL

DocuSigned by:
Matt West
AC71A1D0798B425

1/26/2017

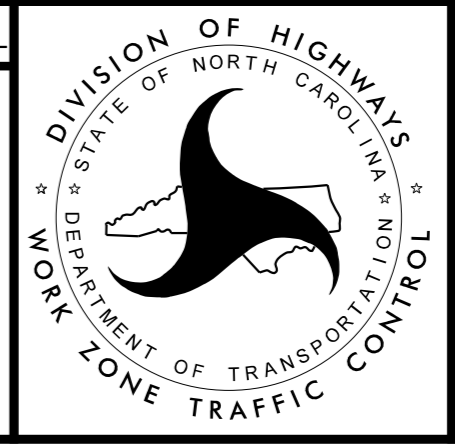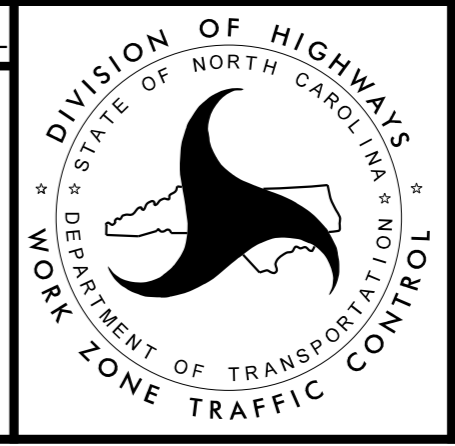

Kimley»Horn

TRAFFIC CONTROL
PHASE 4

K:\RAL_Roadway\01036280 - EB-4707 - Part B\Plan\WZTC\Plans\Phase III Streets (Ph I)\NEB-4707_rdv.WZTC_PSH31.dgn 1/25/2017