




58 + 50.00

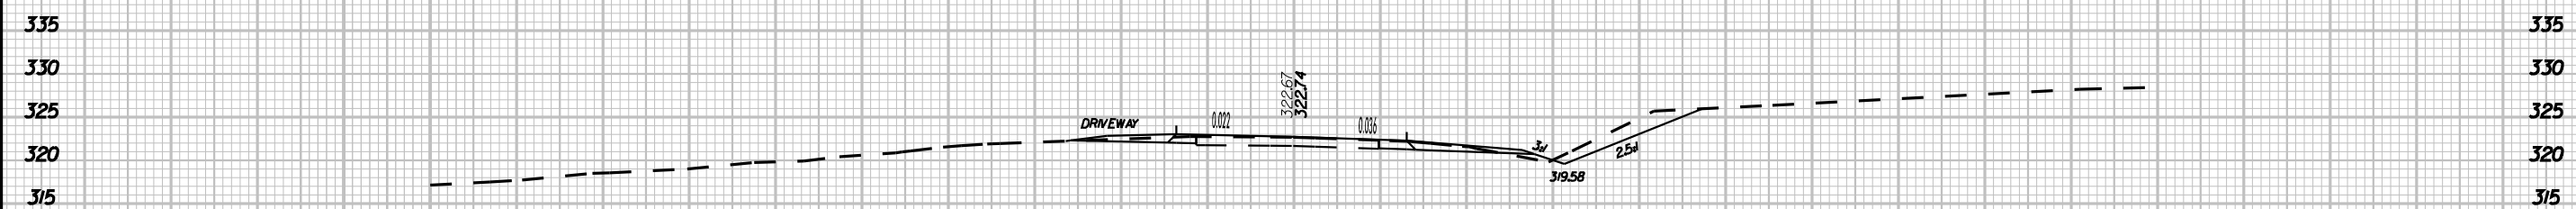

58 + 00.00

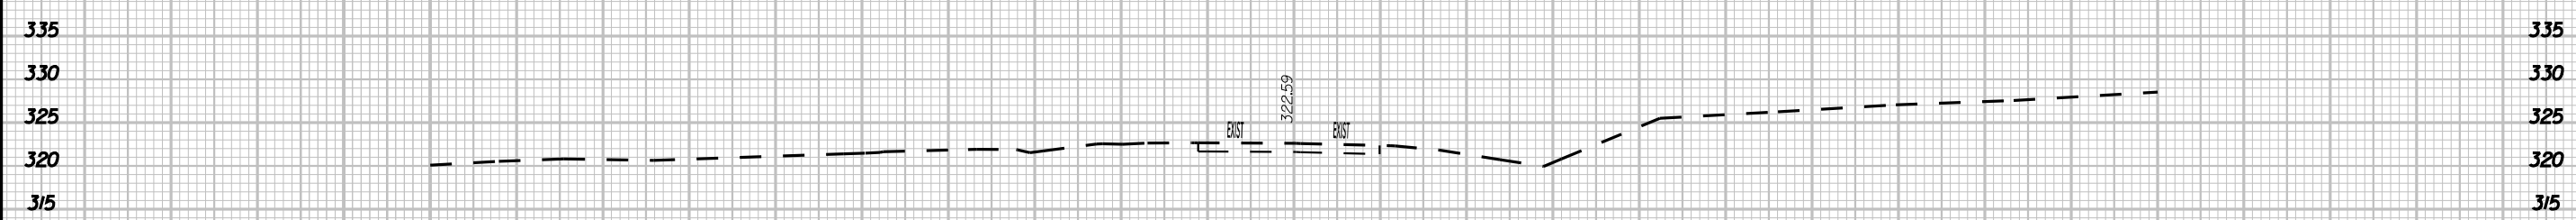


57 + 50.00

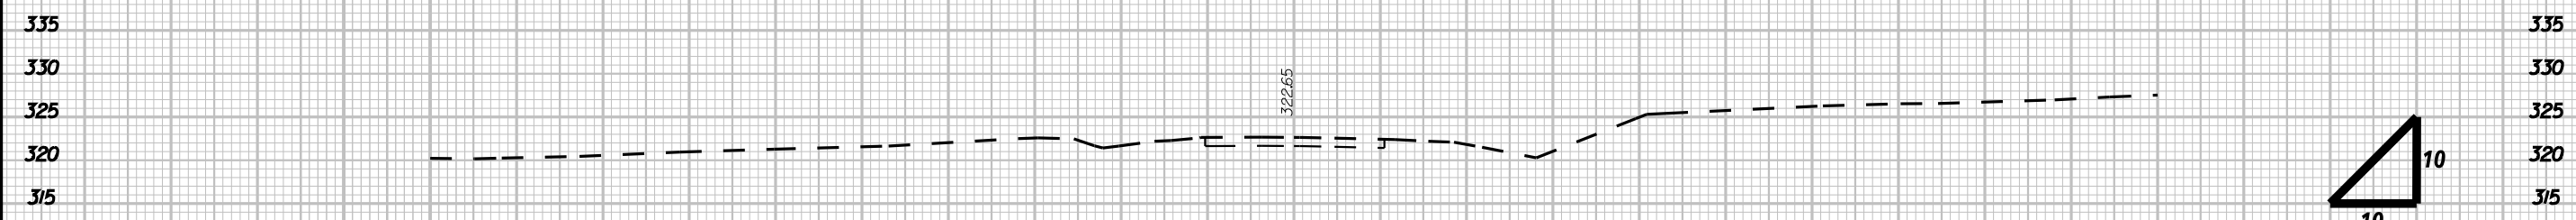

57 + 00.00

-L-

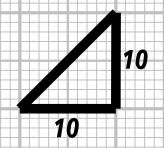

-L- OLD CHAPEL HILL RD

K:\RAL_Roadway\01036290 - EB-4707 Part B\PlanCross-Sections\EB-4707_xpl_L.dgn
3/29/2017