




62 + 00.00

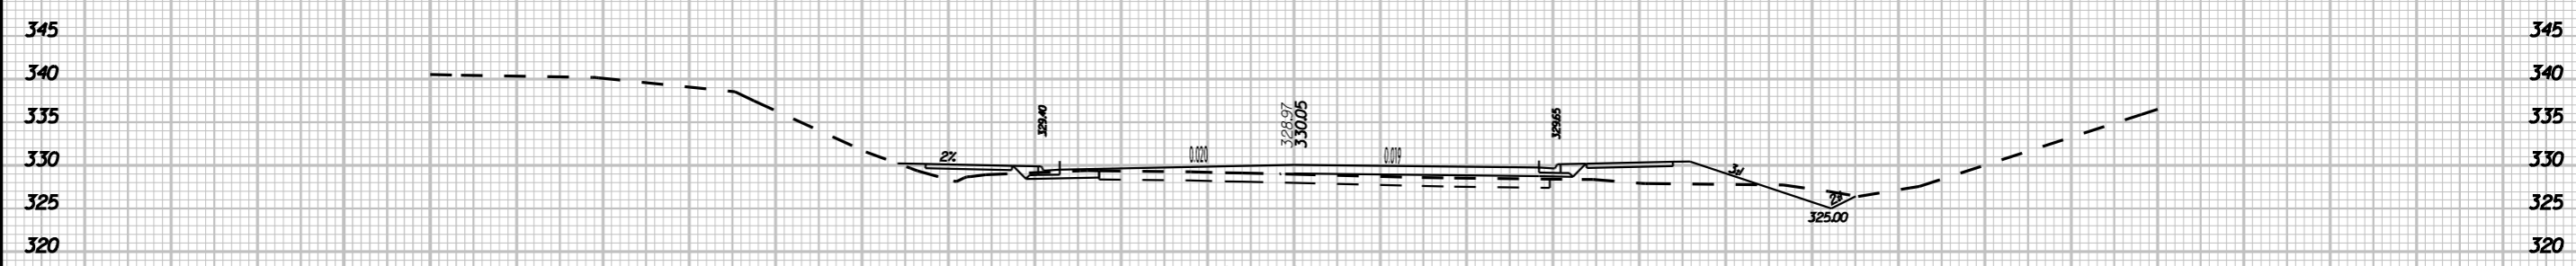


61 + 62.32

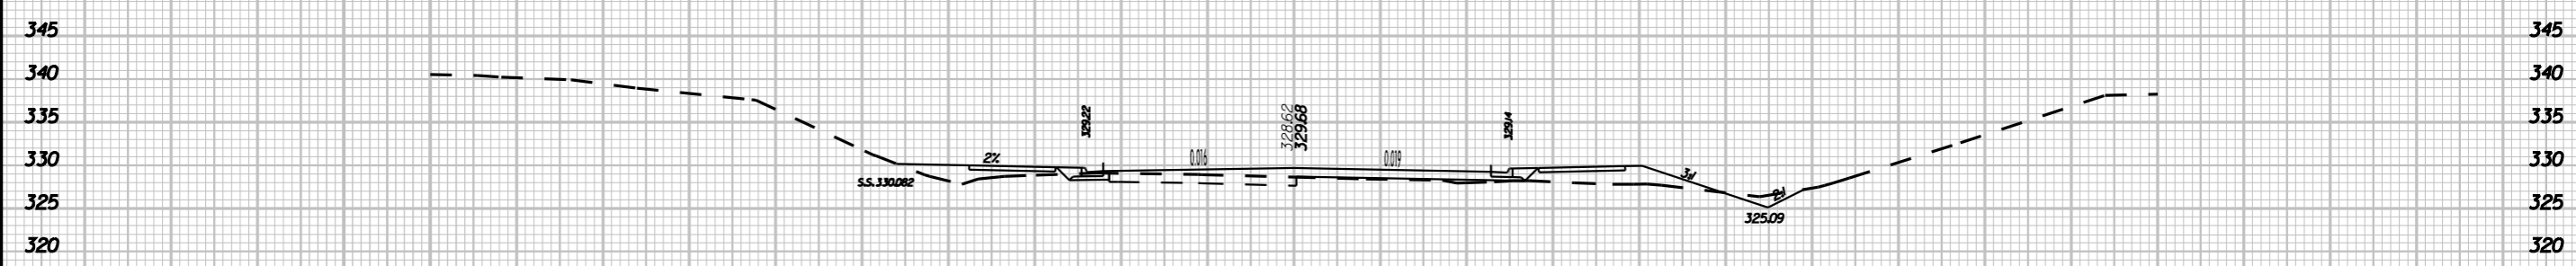

61 + 50.00

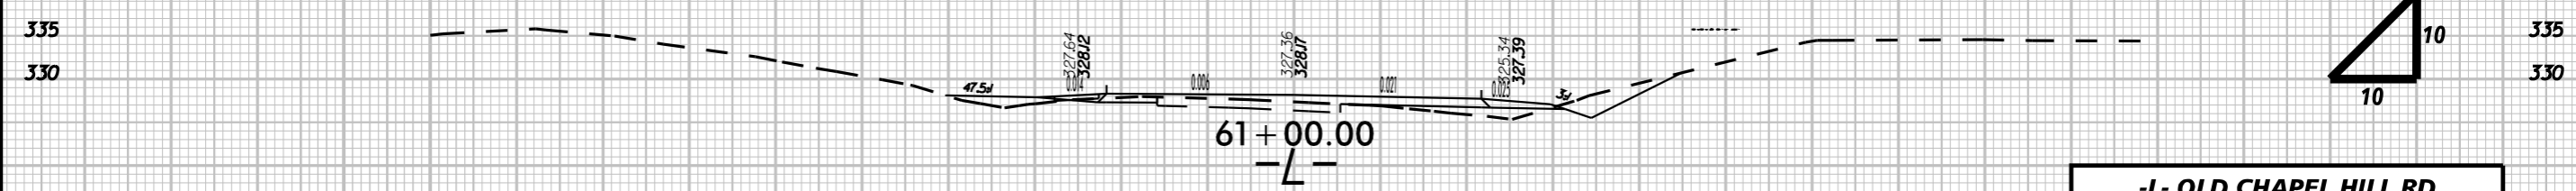

61 + 00.00

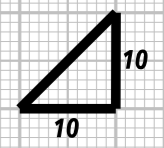

-L- OLD CHAPEL HILL RD

K:\RAL_Roadway\01036290 - EB-4707 Part B\PlanCross-Sections\EB-4707_RDT_xpl_L.dgn 3/29/2017