

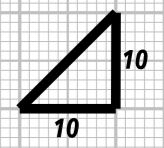
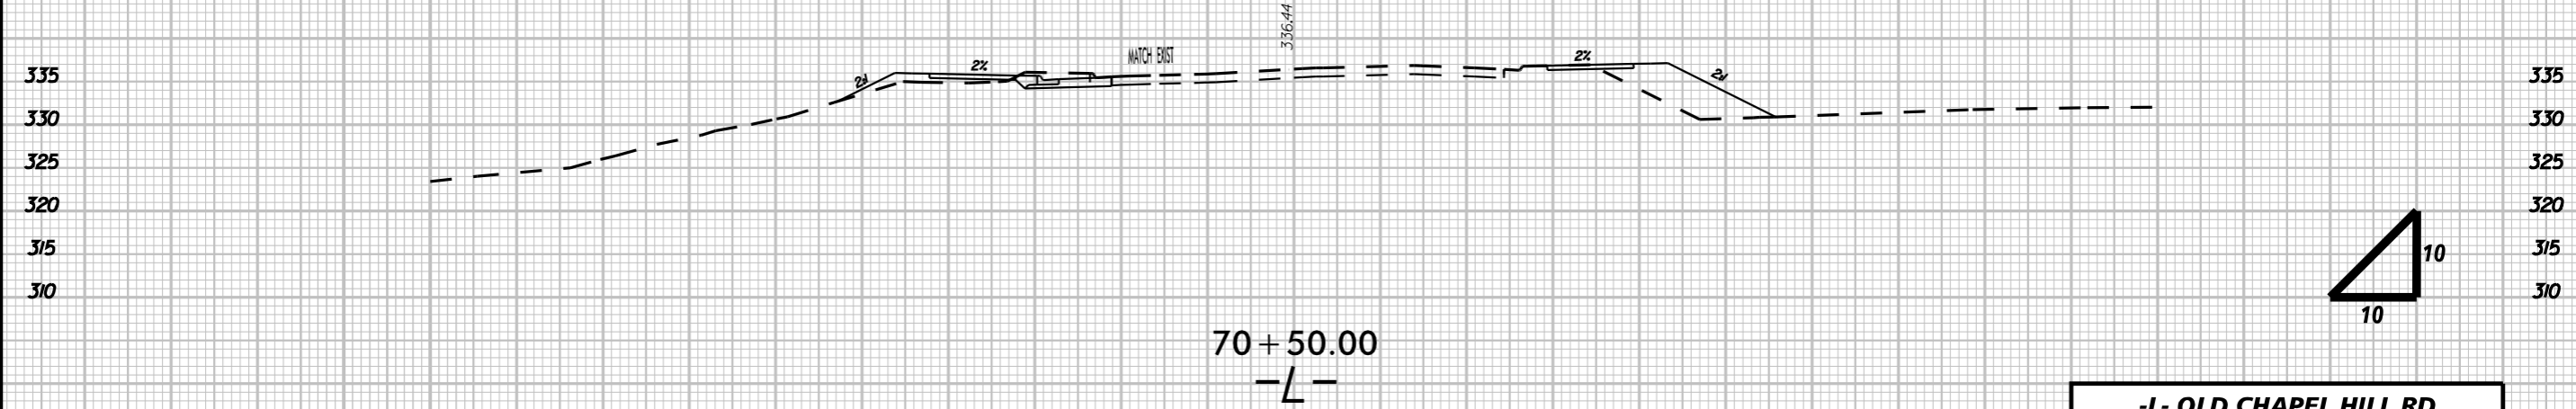
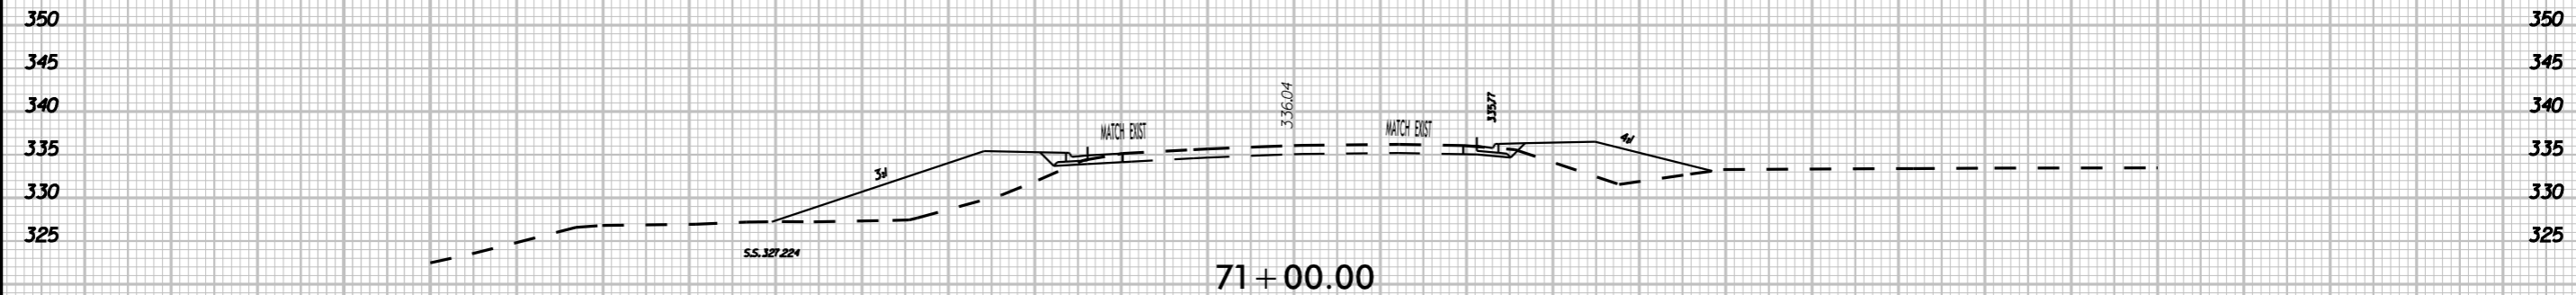


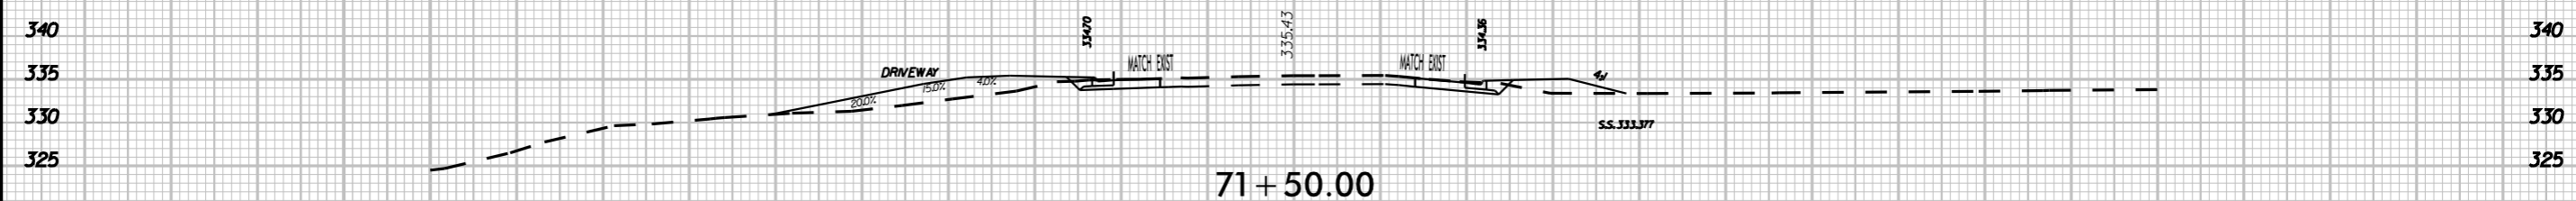

K:\RAL\_Roadway\01036290 - EB-4707 Part B\PlanCross-Sections\EB-4707\_RD1\_xpl.dgn  
3/29/2017

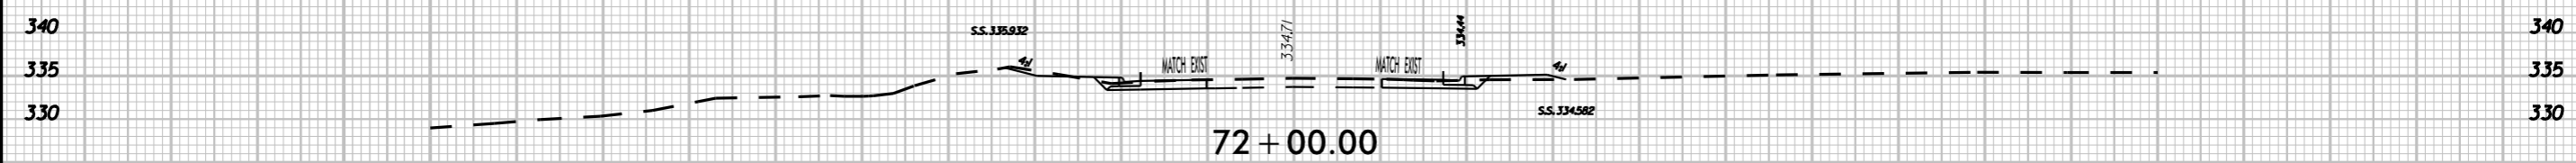

**-L- OLD CHAPEL HILL RD**

140 130 120 110 100 90 80 70 60 50 40 30 20 10 0 10 20 30 40 50 60 70 80 90 100 110 120 130 140