




145 + 50.00

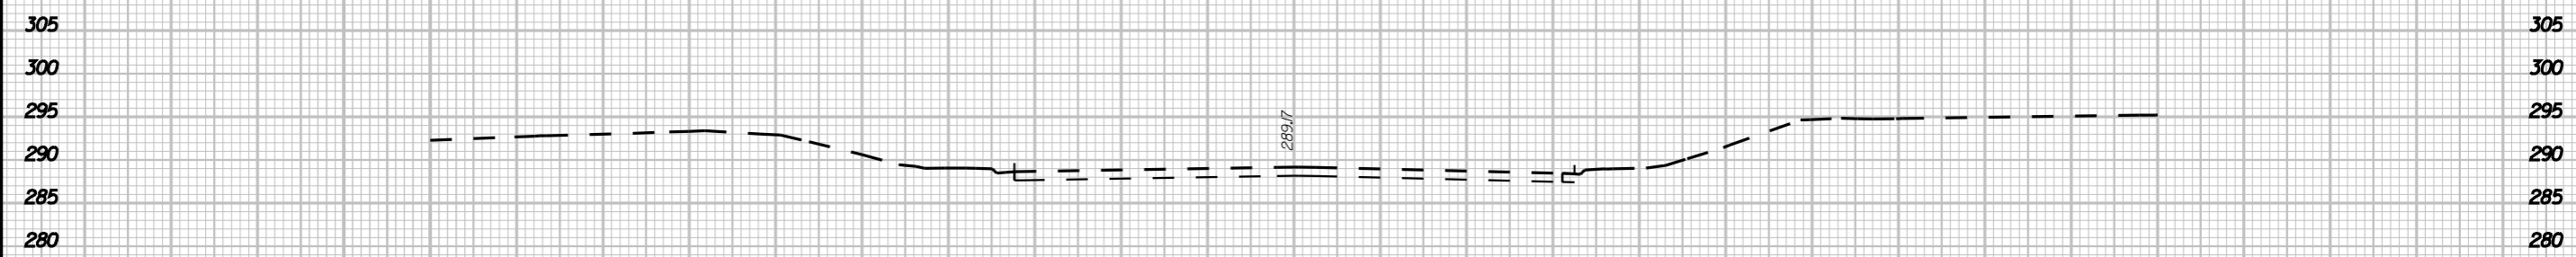

145 + 00.00

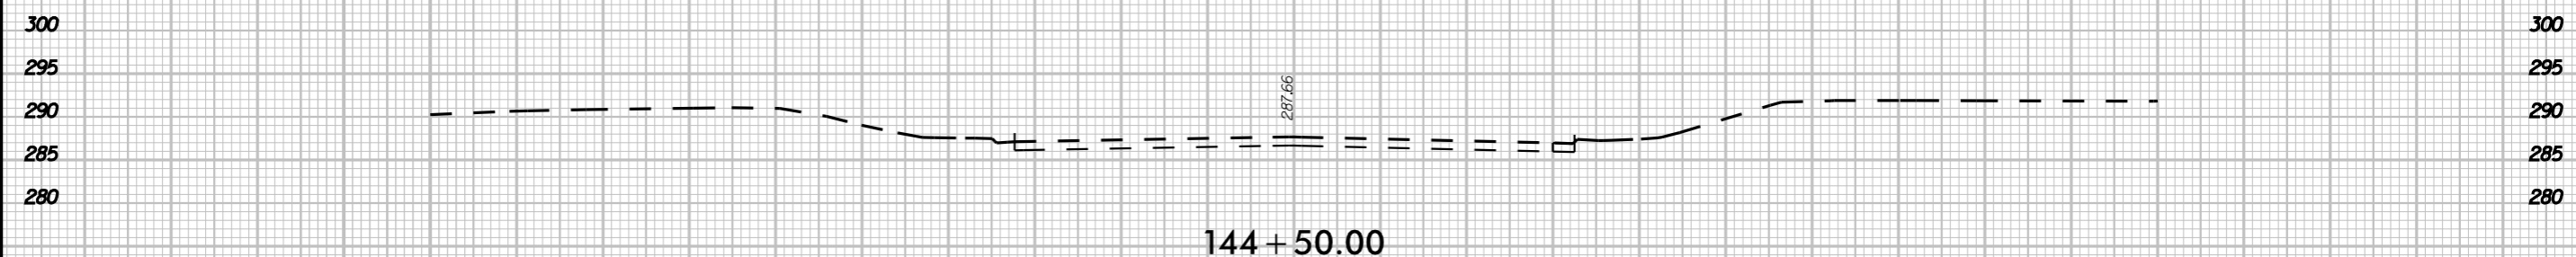

144 + 50.00

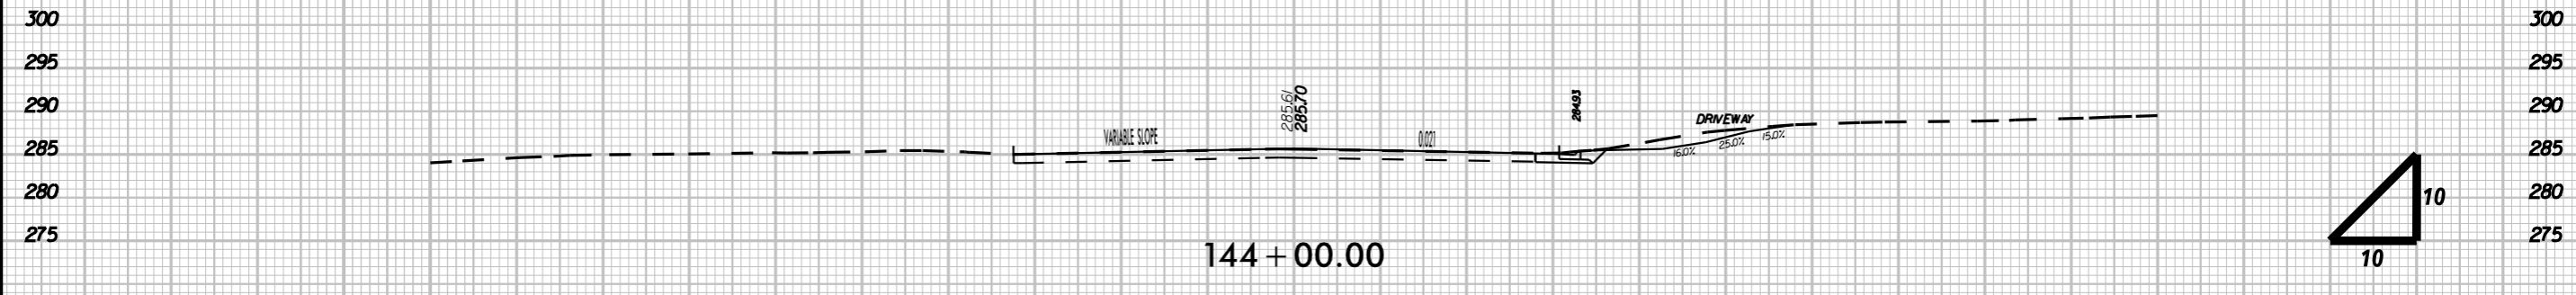

144 + 00.00

-L-

-L- OLD CHAPEL HILL RD

K:\RAL_Roadway\01036290 - EB-4707 Part B\PlanCross-Sections\EB-4707_xpl_L.dgn
3/29/2017