



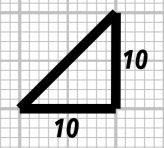

K:\RAL_Roadway\01036290 - EB-4707 Part B\PlanCross-Sections\EB-4707_rdy_XPL_Y13.dgn
3/29/2017

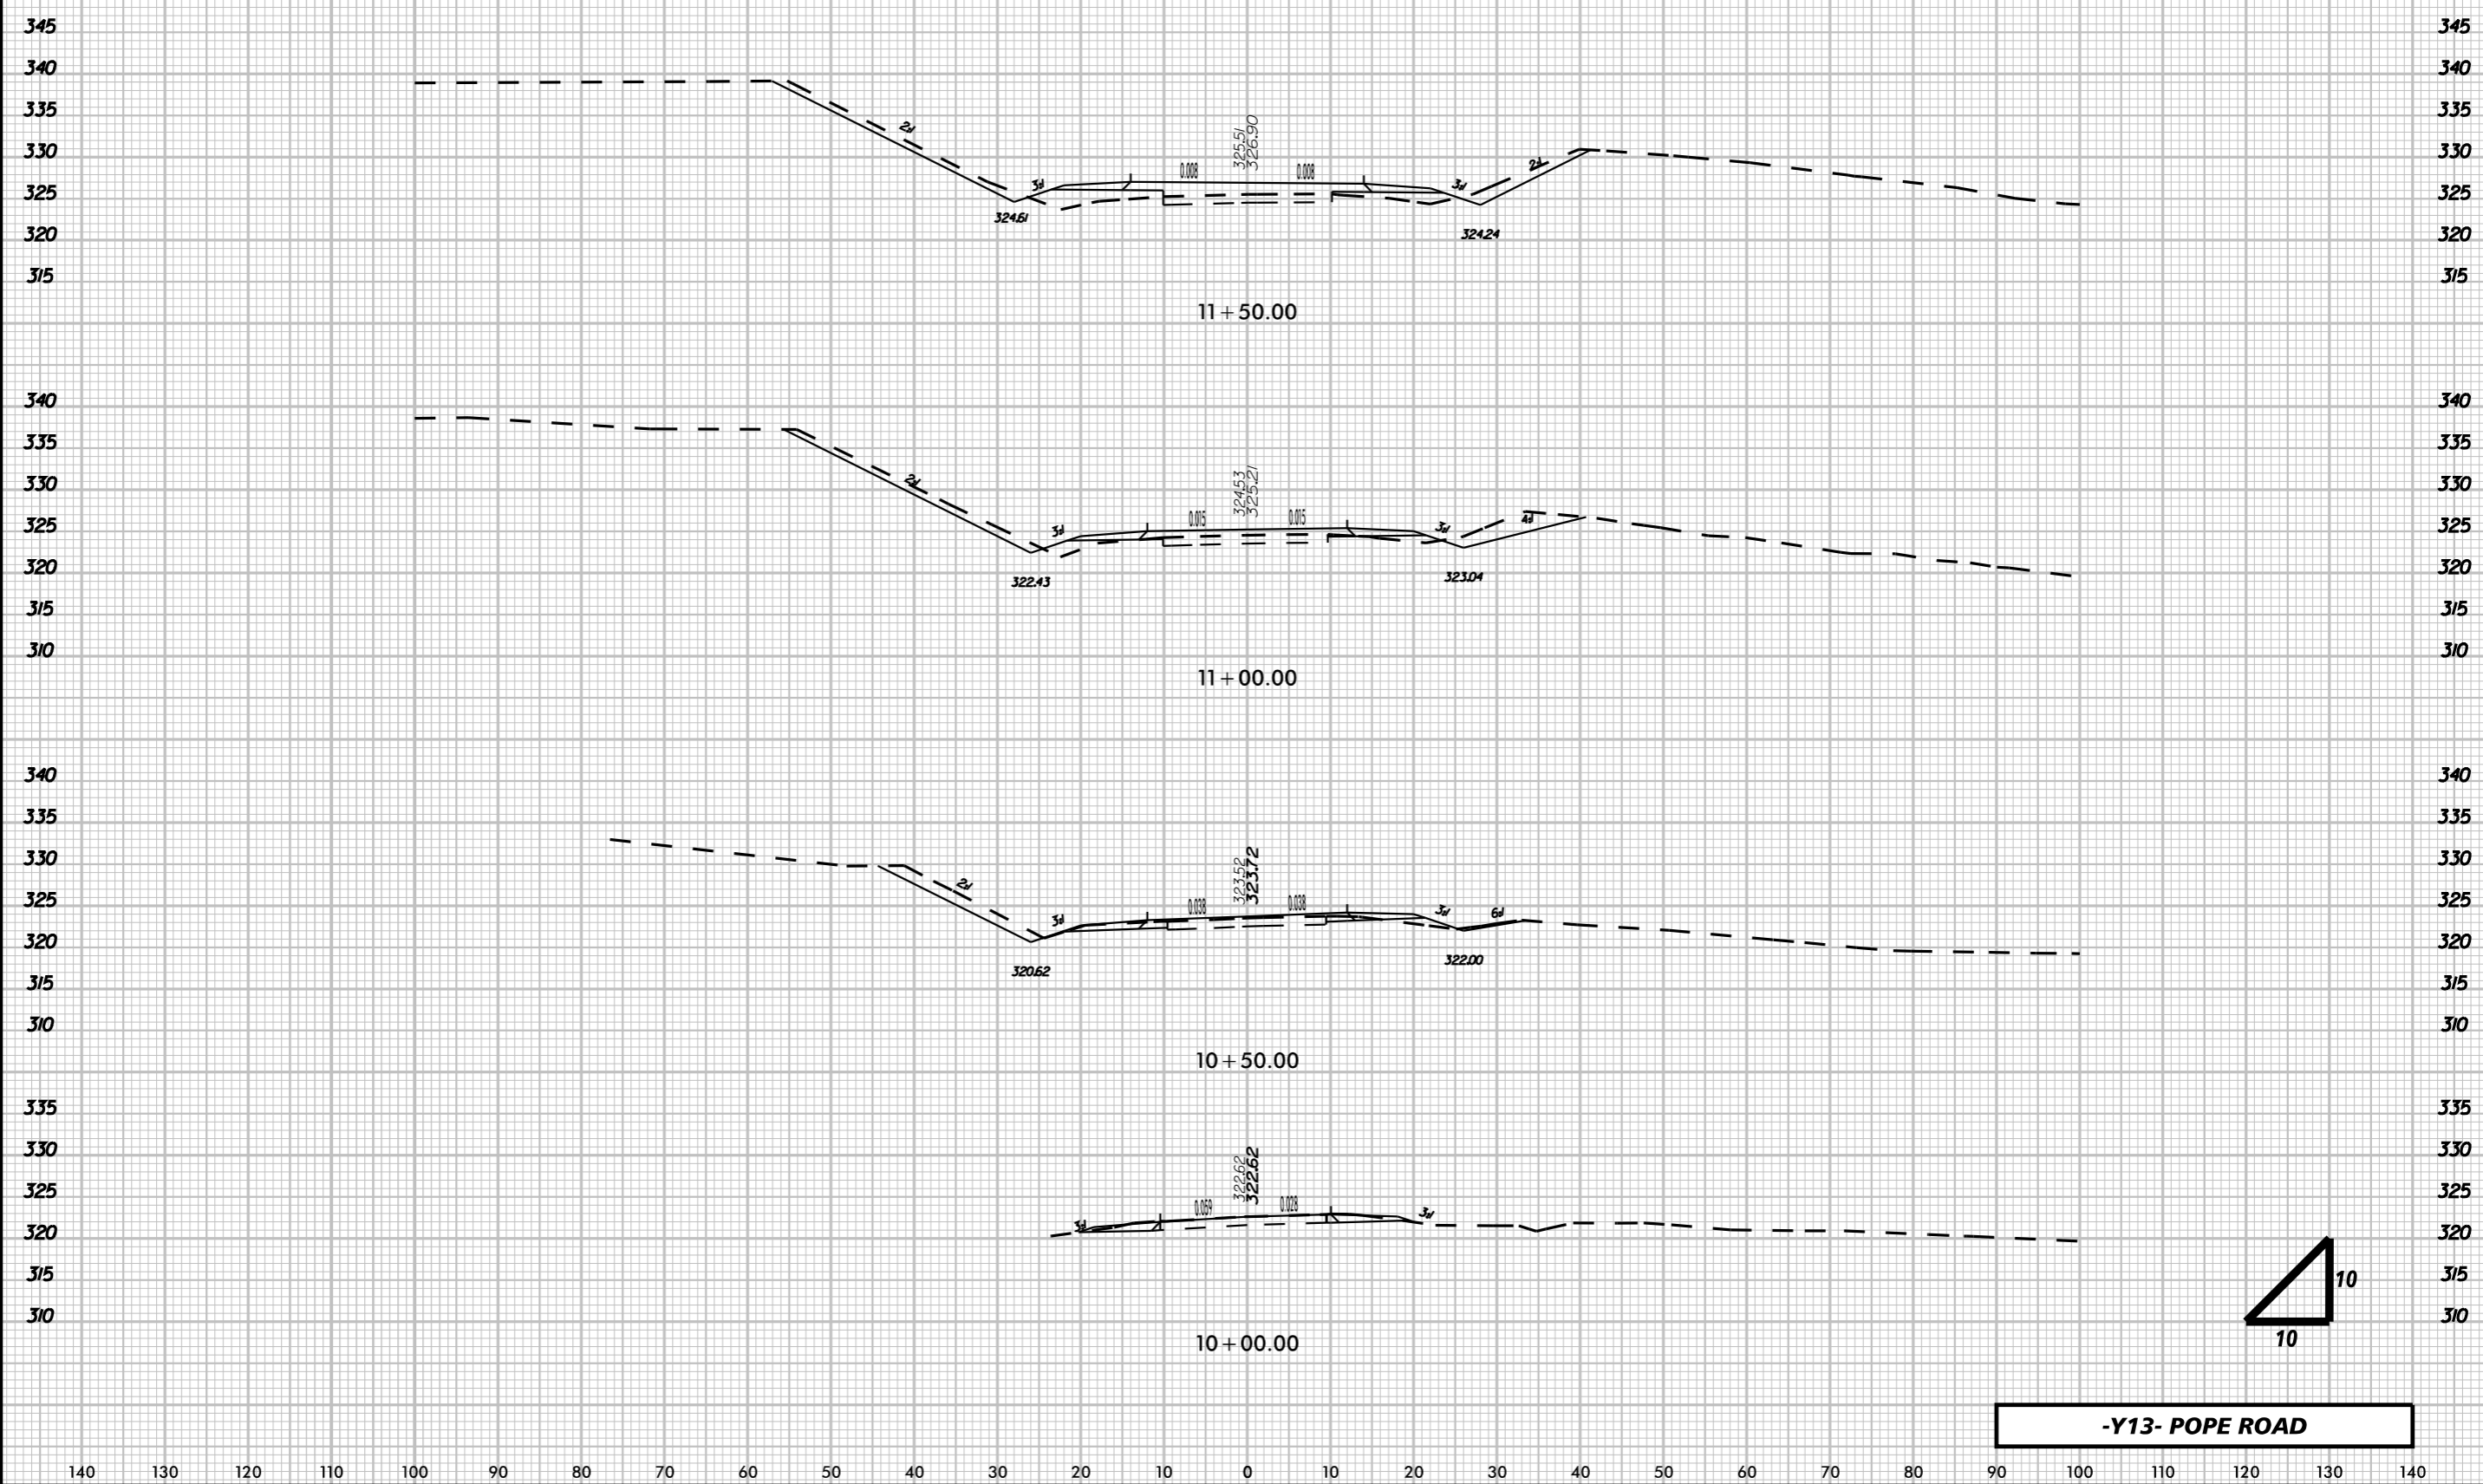

-Y13- POPE ROAD