



END OF CULVERT ELEVATION
INLET END ALONG SKEW

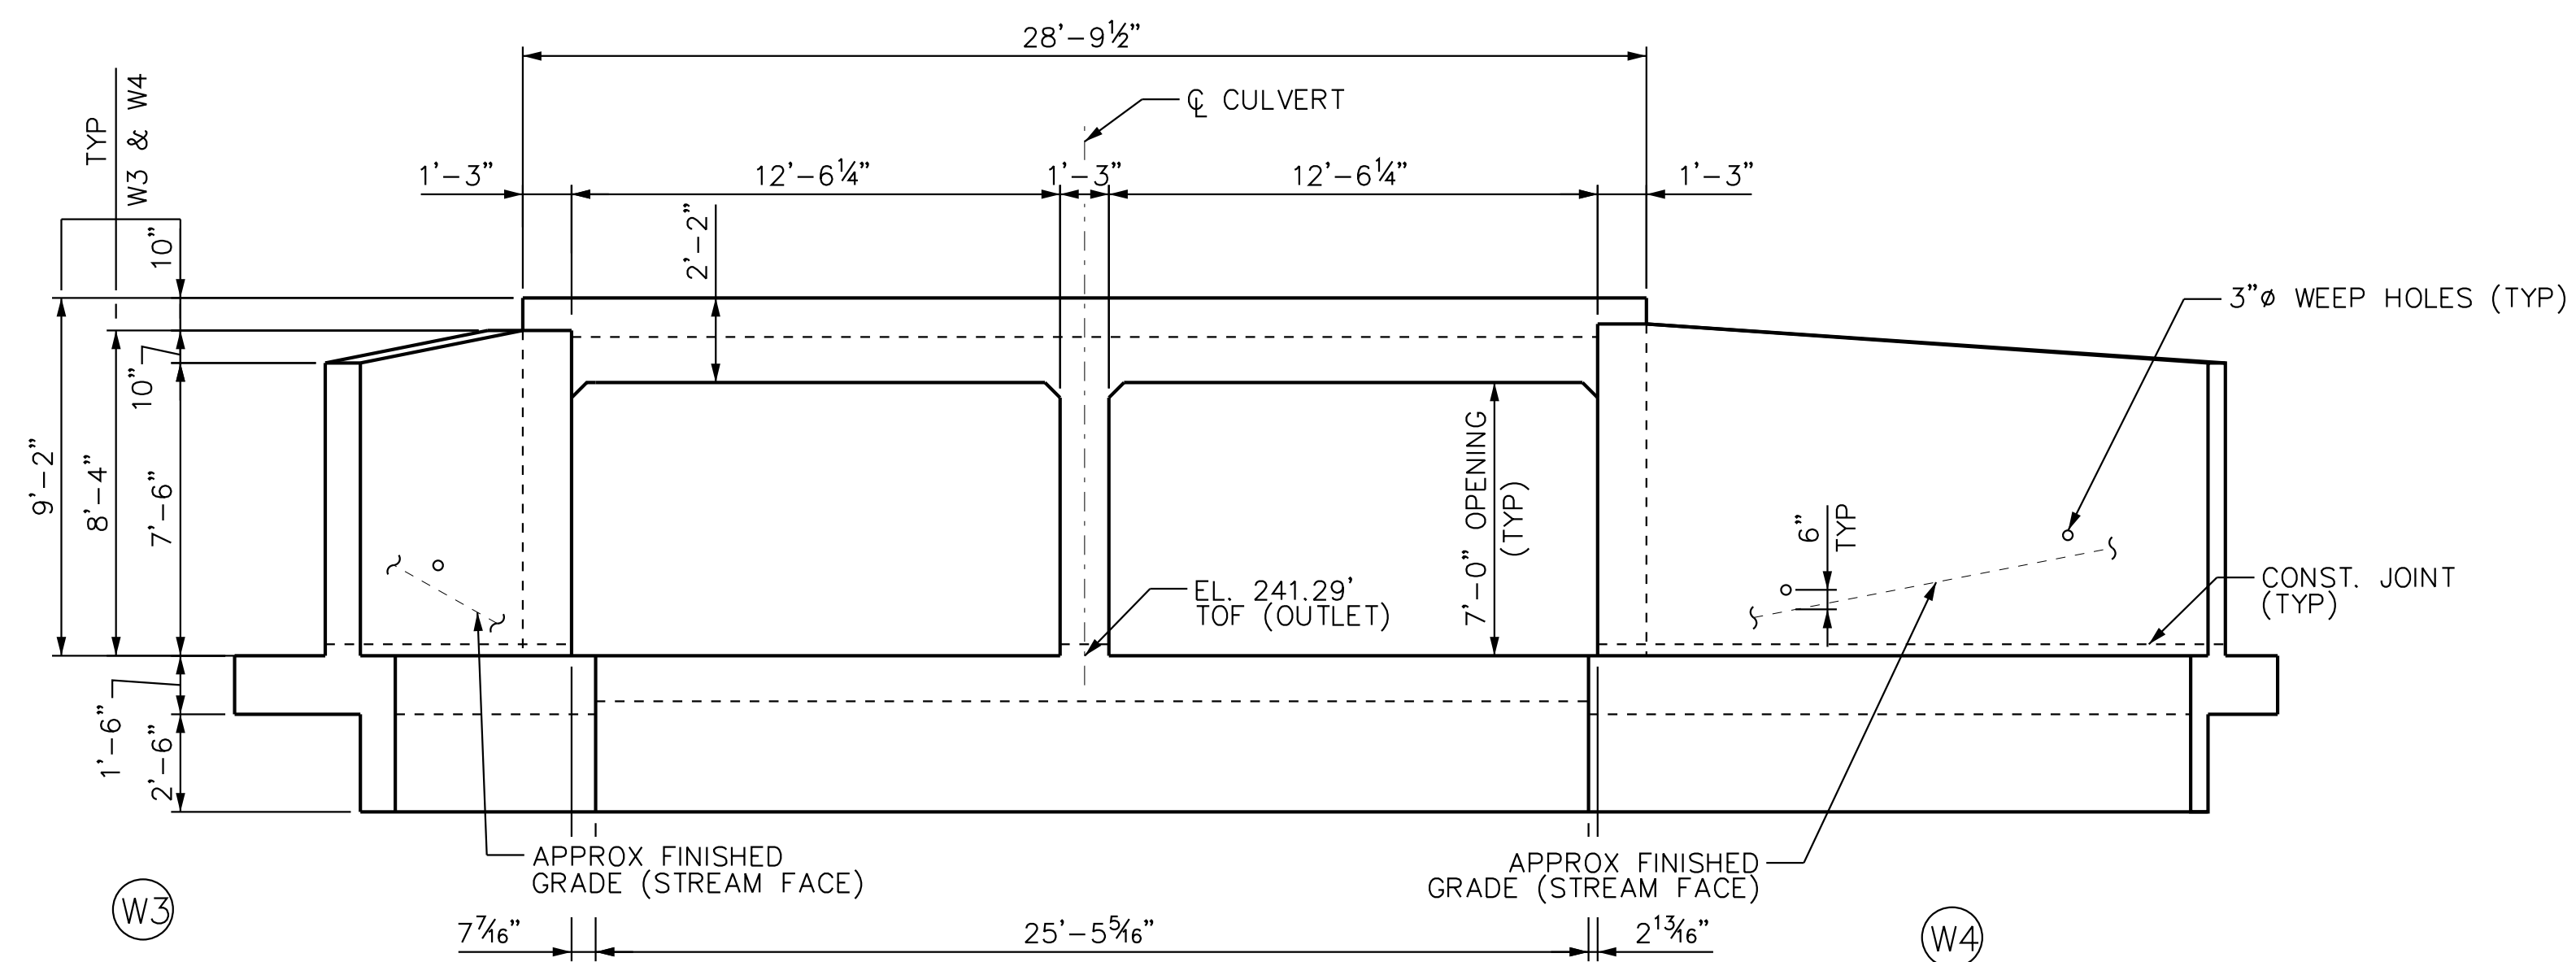

END OF CULVERT ELEVATION
OUTLET END ALONG SKEW

PROJECT NO. EB-4707B
DURHAM COUNTY
 STATION: 105+70.00 -L-

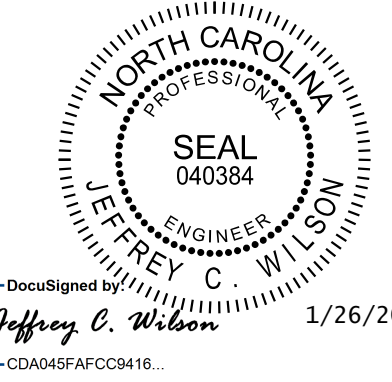

Kimley»Horn
 421 Fayetteville Street, Suite 600
 Raleigh, NC 27601-1772
 Phone (919) 677-2000
 N.C. LICENSE # F-0102

STATE OF NORTH CAROLINA
 DEPARTMENT OF TRANSPORTATION
 RALEIGH
DOUBLE 10' x 7'
CONCRETE BOX CULVERT
53° SKEW
WING ELEVATION

REVISIONS					
NO.	BY	DATE	NO.	BY	DATE
1			3		
2			4		

DRAWN BY: JIK DATE: 1/17
 CHECKED BY: DJW DATE: 1/17

This document, together with the concepts and designs presented herein, is an instrument of service, is intended only for the specific purpose and client for which it was prepared. Reuse of and Engineer reliance of this document without written authorization and approval by Kimley-Horn and Associates, Inc. shall be without liability to Kimley-Horn and Associates, Inc. 2017

SHEET NO. **C4**
 TOTAL SHEETS **24**