





STATE OF NORTH CAROLINA
 DEPT. OF TRANSPORTATION
 DIVISION OF HIGHWAYS
 RALEIGH, N.C.

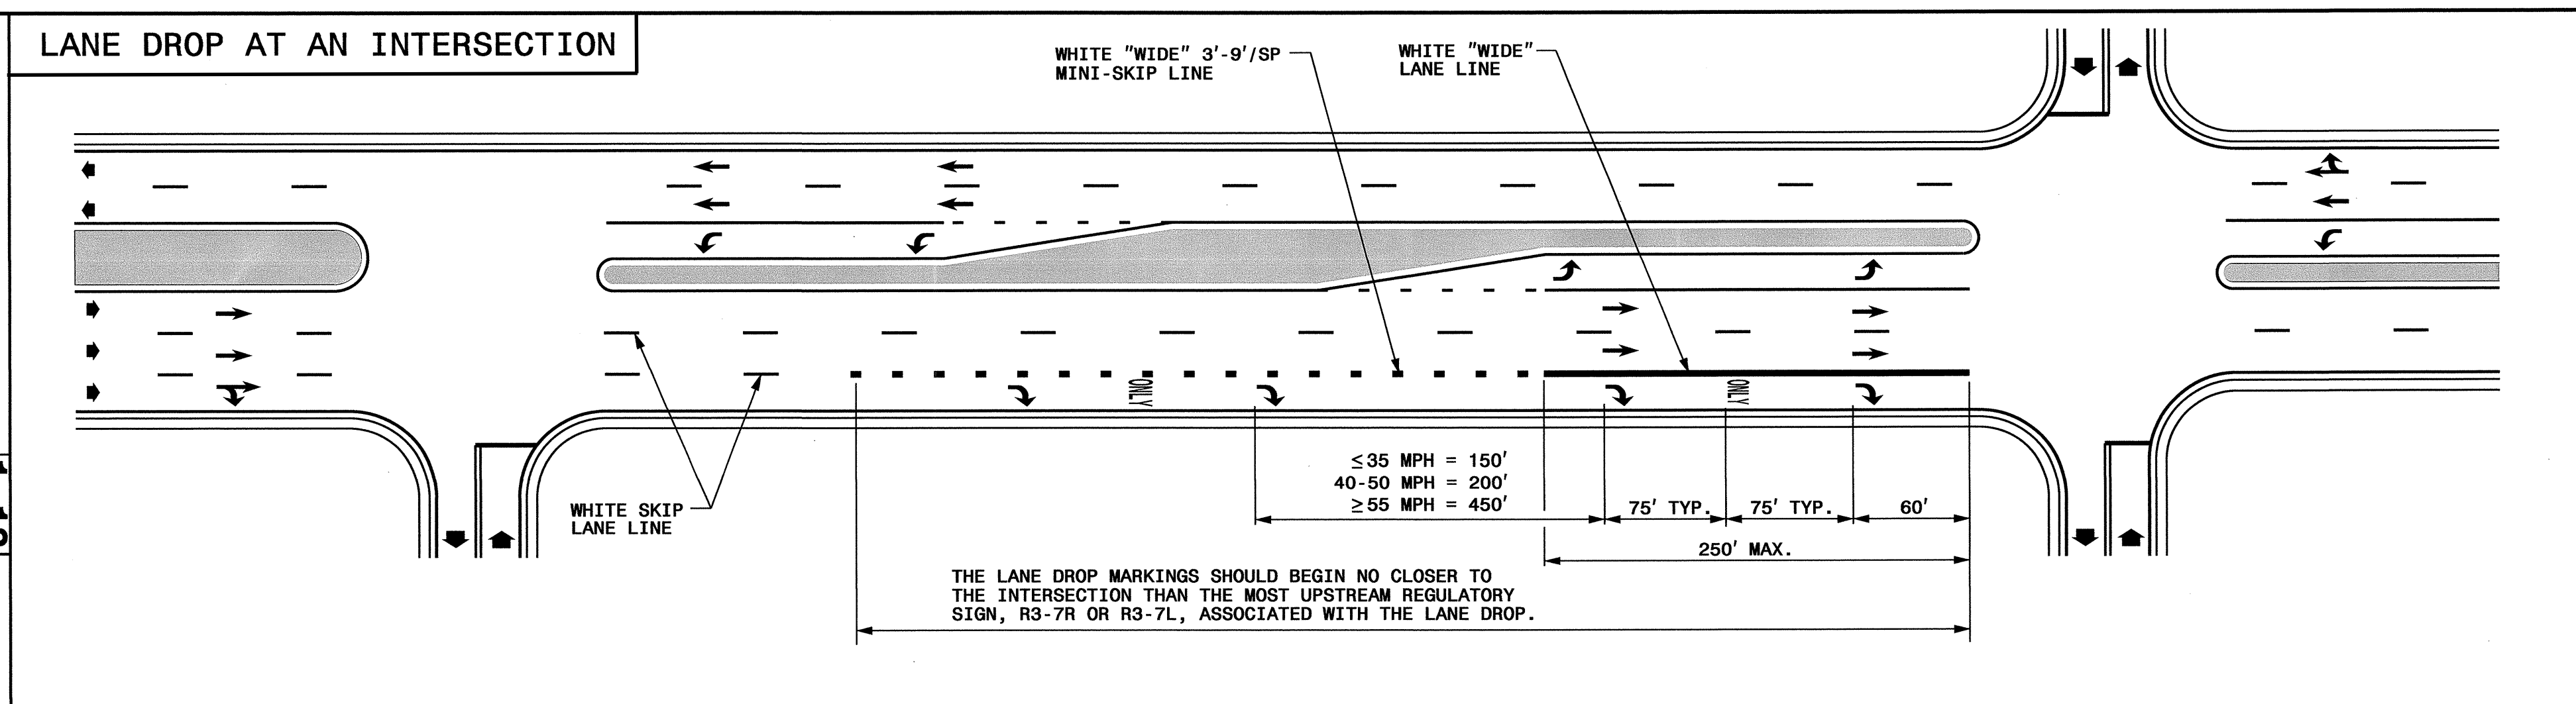

STATE OF NORTH CAROLINA
 DEPT. OF TRANSPORTATION
 DIVISION OF HIGHWAYS
 RALEIGH, N.C.

ENGLISH DETAIL DRAWING FOR
 PAVEMENT MARKINGS
 LANE DROPS

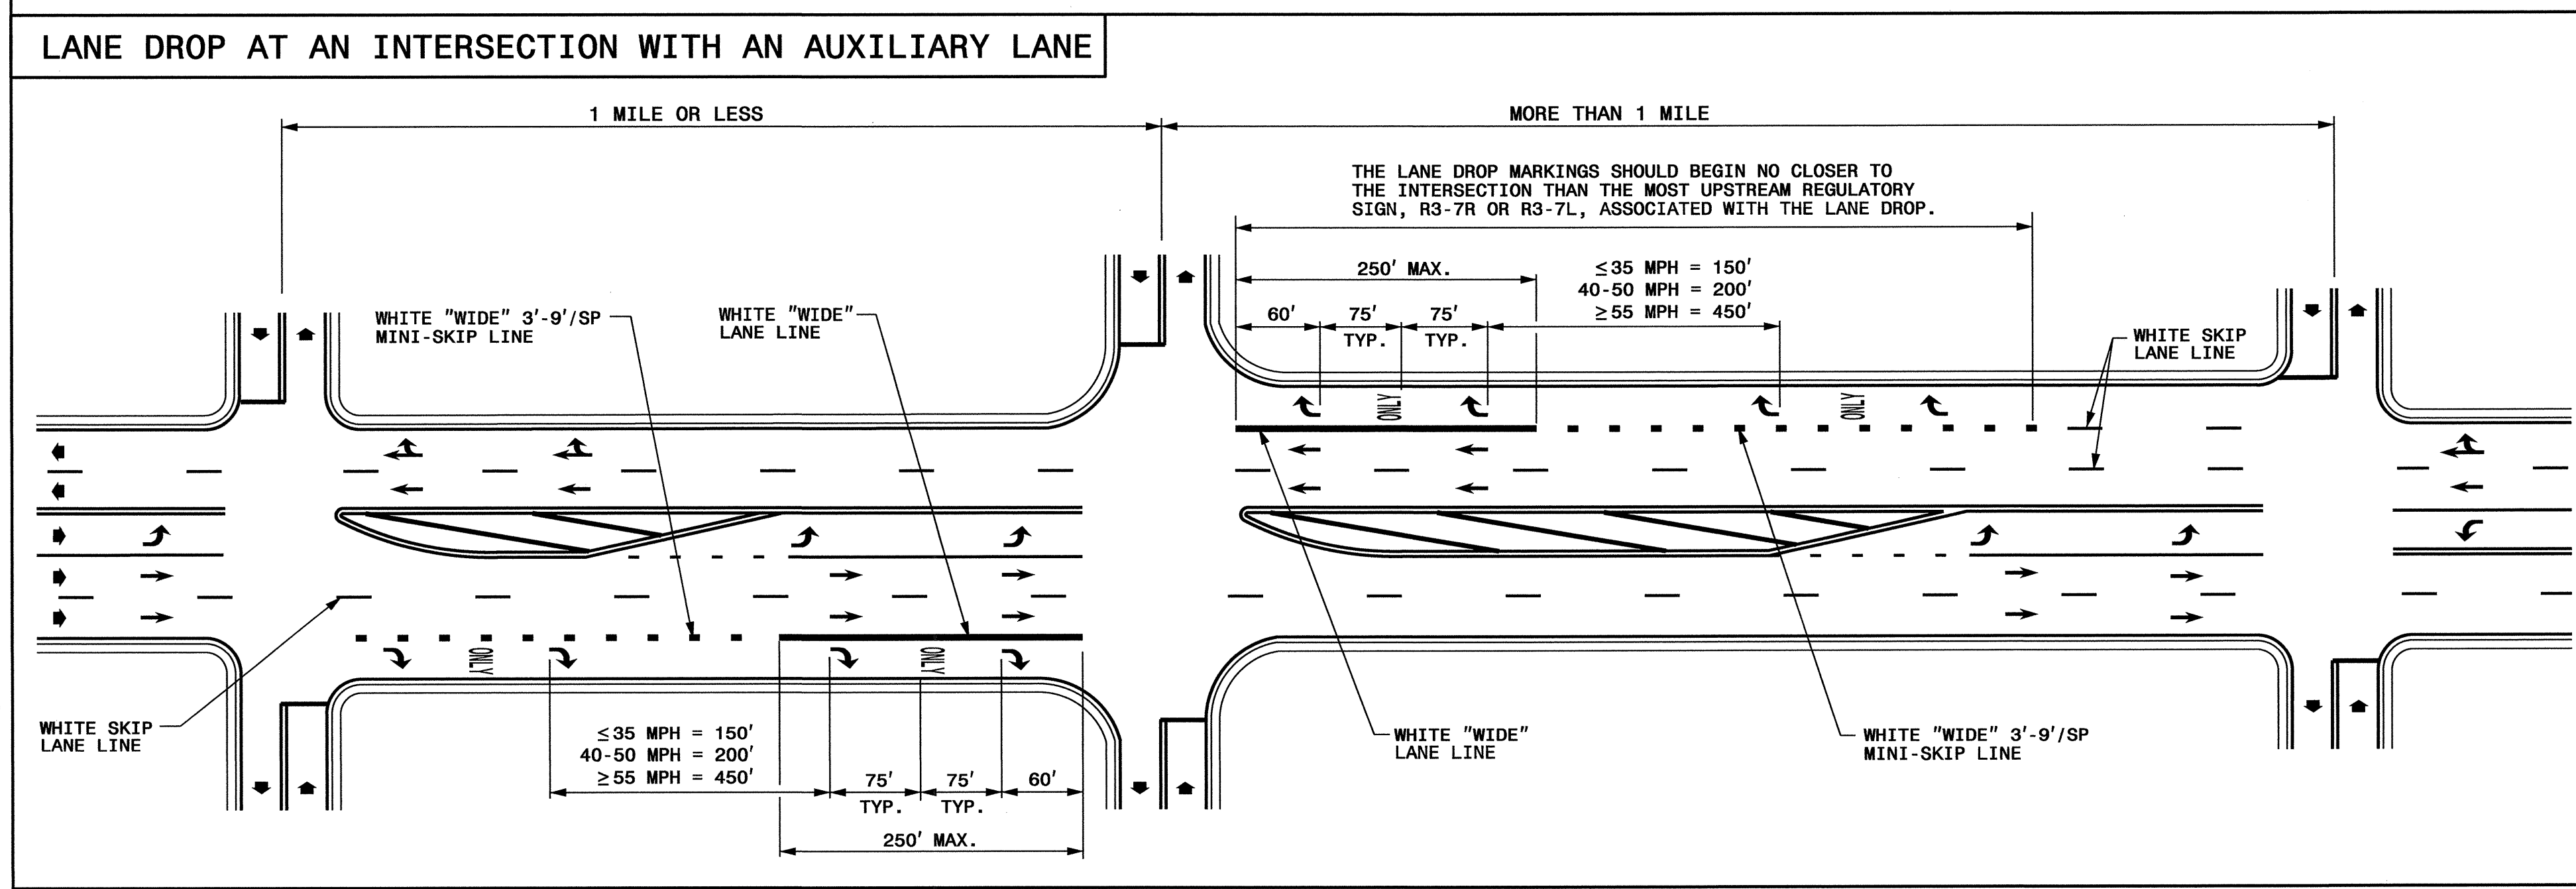

ENGLISH DETAIL DRAWING FOR
 PAVEMENT MARKINGS
 LANE DROPS

- GENERAL NOTES:**
- USE THE GUIDANCE SHOWN ON THE ABOVE DETAILS IN CONJUNCTION WITH INTERSECTION GUIDANCE SHOWN ON ROADWAY STANDARD DRAWING 1205.04.
 - LANE LINES INDICATED AS "WIDE" SHALL BE AT LEAST TWICE THE WIDTH OF THE NORMAL LINE.

LEGEND

| | |
|-----------------------------|--|
| W = WIDTH OF TRAVEL LANE | ONLY PAVEMENT MARKING SYMBOLS & CHARACTERS |
| ◆ DIRECTION OF TRAFFIC FLOW | |

SHEET 1 OF 3
1205D06

SHEET 1 OF 3
1205D06

**REVISED PAVEMENT MARKING
 ROADWAY STANDARD DRAWING**

08-MAR-2012 11:09
 C:\Users\Standard\Drawings\Standard Drawings\2012 Standard Drawings\Standard Drawings\1205D06\1205D06.dgn
 DISTORSES AT 1:22:44:74