



PLAN OF UNIT

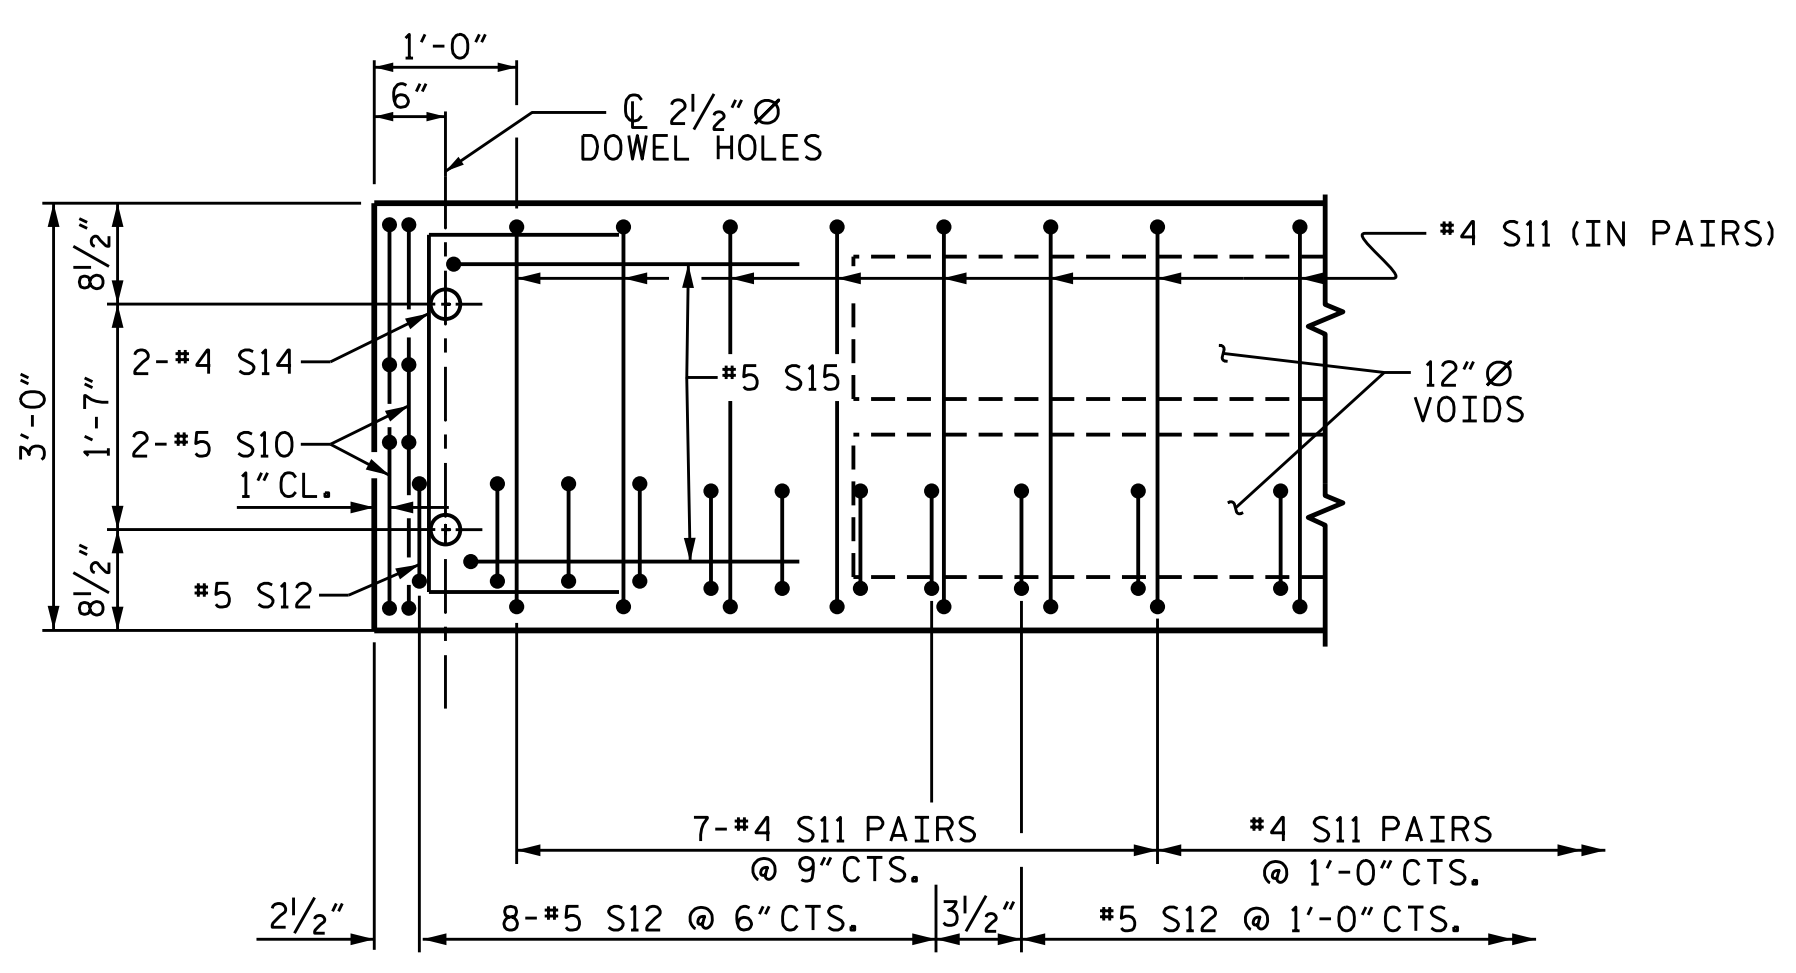

DETAIL "A"

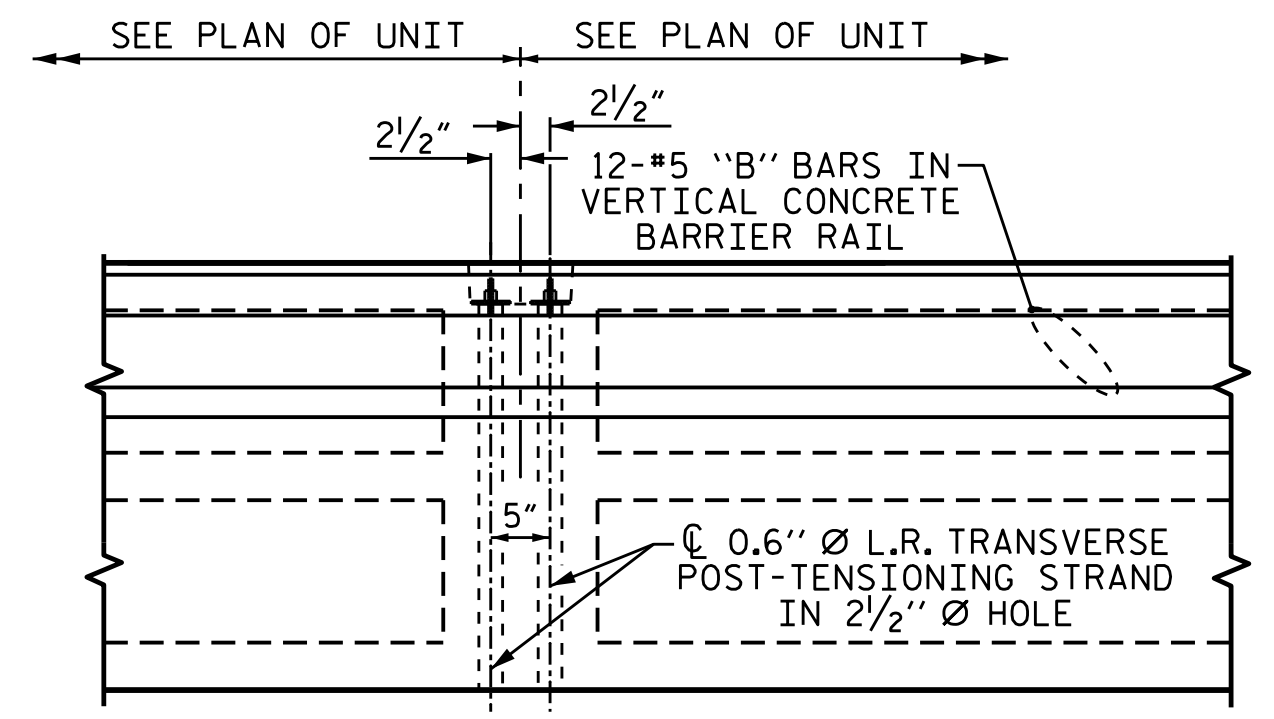

DETAIL "B"


(TYPICAL EACH END OF UNIT)
 NOTE: EXTERIOR UNIT SHOWN - INTERIOR UNIT SIMILAR EXCEPT OMIT #5 S12 BARS.

#4 S11 BARS MAY BE SHIFTED AS NECESSARY TO MAINTAIN 1" CLEAR TO GROUDED RECESS AND 2 1/2" Ø TRANSVERSE POST-TENSIONING STRAND HOLES

PROJECT NO. B-4771
JOHNSTON COUNTY
 STATION: 16+82.00 -L-

SHEET 2 OF 5

STATE OF NORTH CAROLINA
 DEPARTMENT OF TRANSPORTATION
 RALEIGH
PLAN OF 55' UNIT
30'-10" CLEAR ROADWAY
90° SKEW

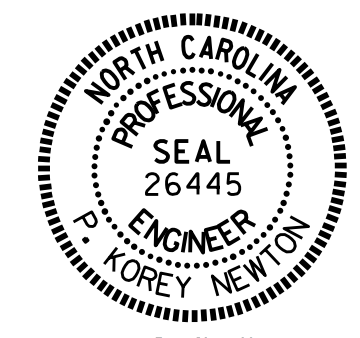

DocuSigned by:
P. Corey Newton
 4FF93BD1451B407...
 3/15/2017

ASSEMBLED BY : P. K. NEWTON	DATE : 11/28/16
CHECKED BY : H. A. LOCKLEAR	DATE : 12/12/16
DRAWN BY : MAA	7/10
CHECKED BY : MKT	8/10
REV. 12/5/11	MAA/AAC
REV. 8/14	MAA/TMG

REVISIONS						SHEET NO.
NO.	BY:	DATE:	NO.	BY:	DATE:	S-7
1			3			TOTAL SHEETS
2			4			20

DOCUMENT NOT CONSIDERED FINAL UNLESS ALL SIGNATURES COMPLETED