

STATE OF NORTH CAROLINA
DEPT. OF TRANSPORTATION
DIVISION OF HIGHWAYS
RALEIGH, N.C.


ENGLISH DETAIL DRAWING FOR
GUIDE FOR PAVING
SHOULDERS UNDER BRIDGES
METHOD I

SHEET 1 OF 1
610D01


STATE OF NORTH CAROLINA
DEPT. OF TRANSPORTATION
DIVISION OF HIGHWAYS
RALEIGH, N.C.

ENGLISH DETAIL DRAWING FOR
GUIDE FOR PAVING
SHOULDERS UNDER BRIDGES
METHOD I

SHEET 1 OF 1
610D01

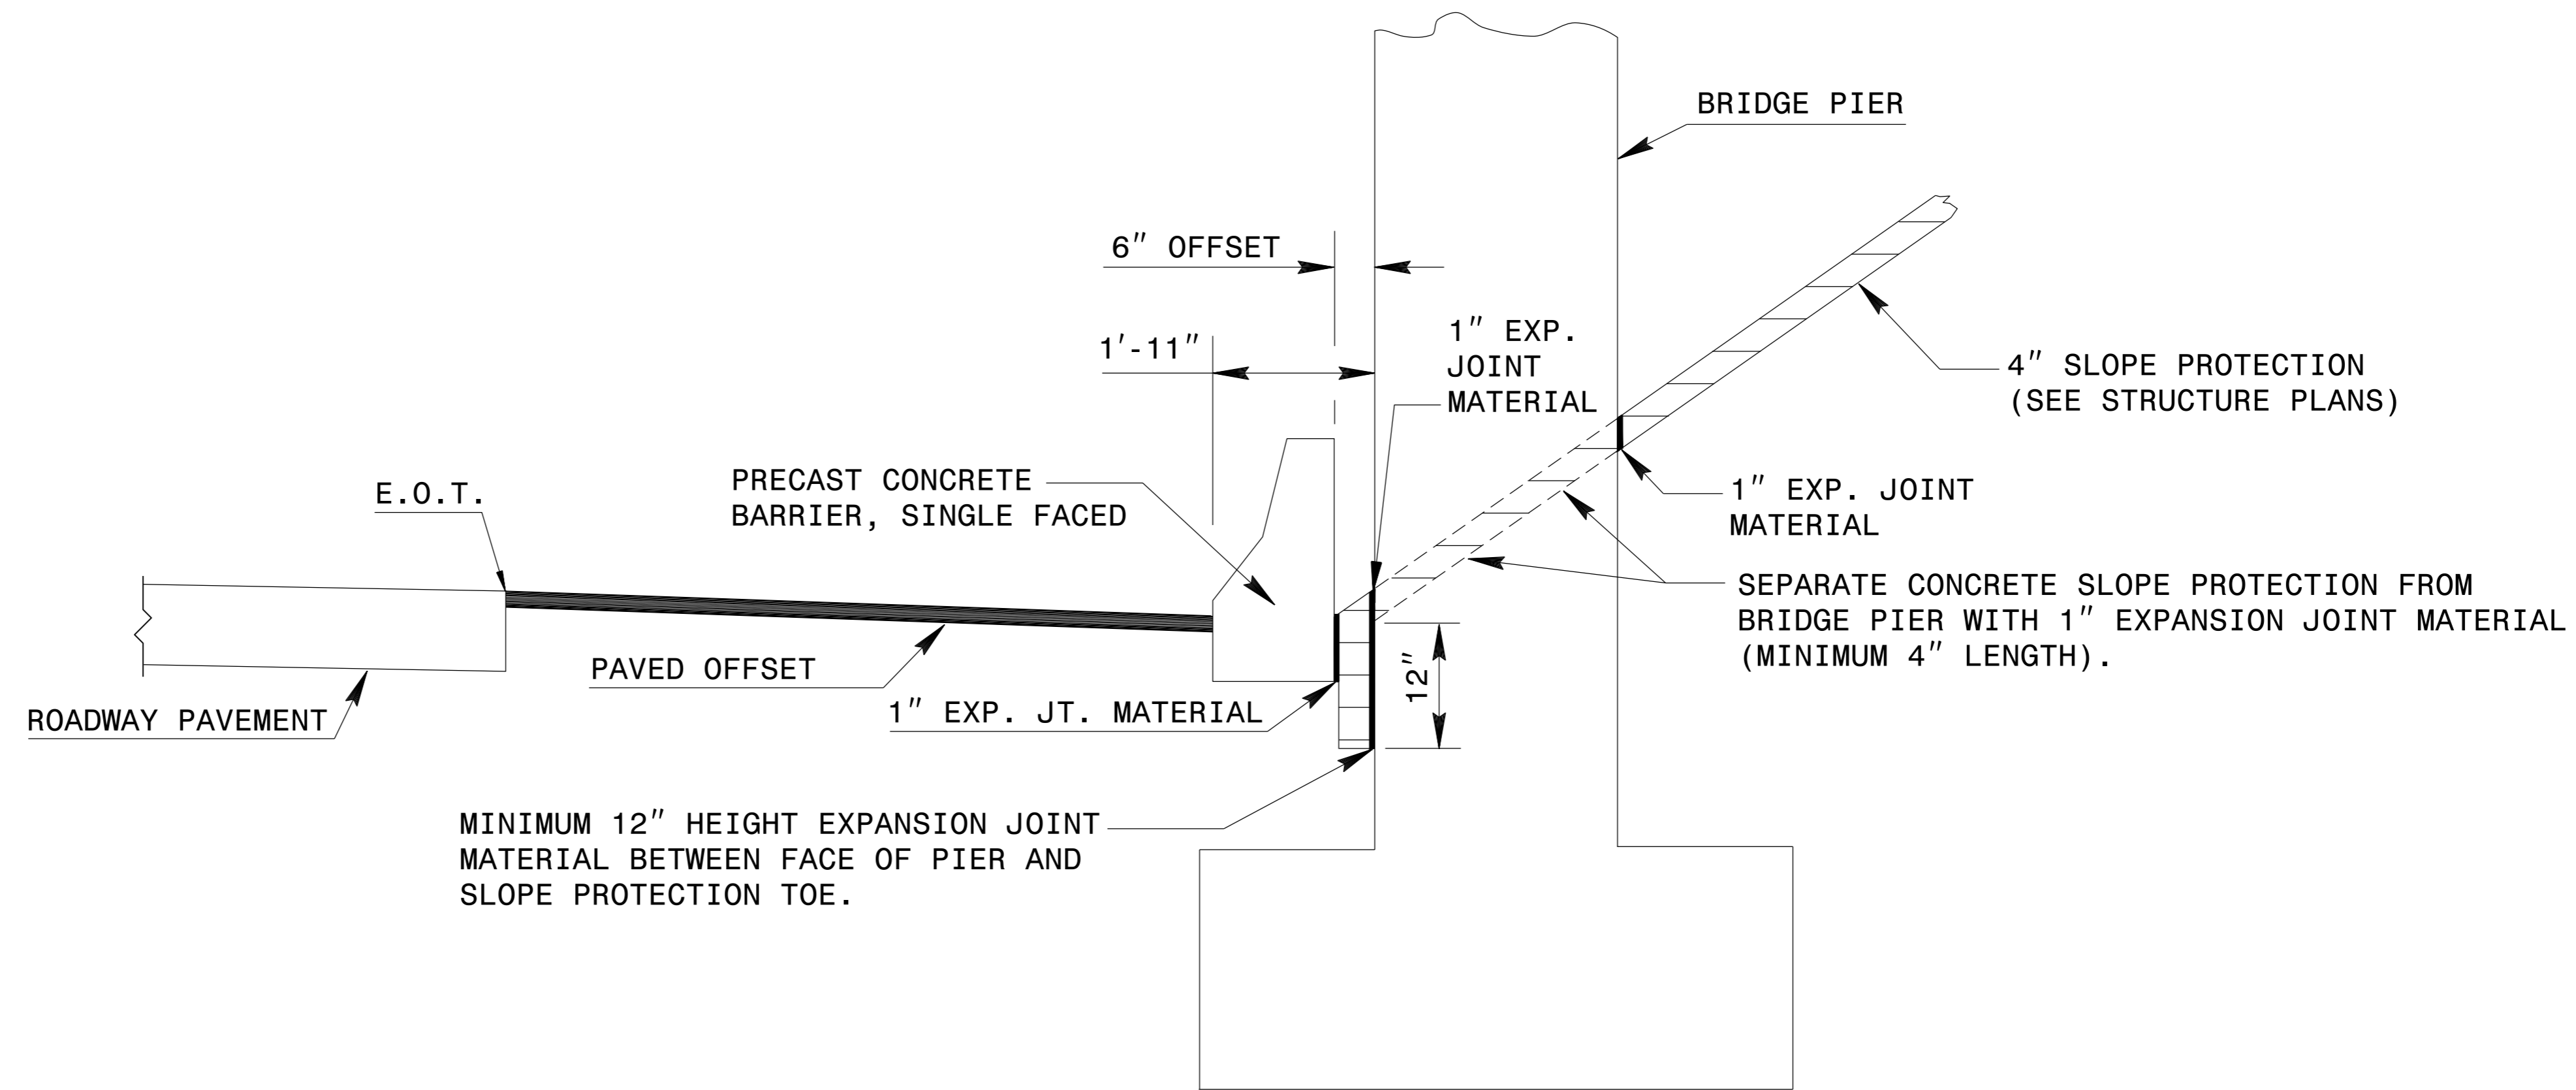


ELEVATION

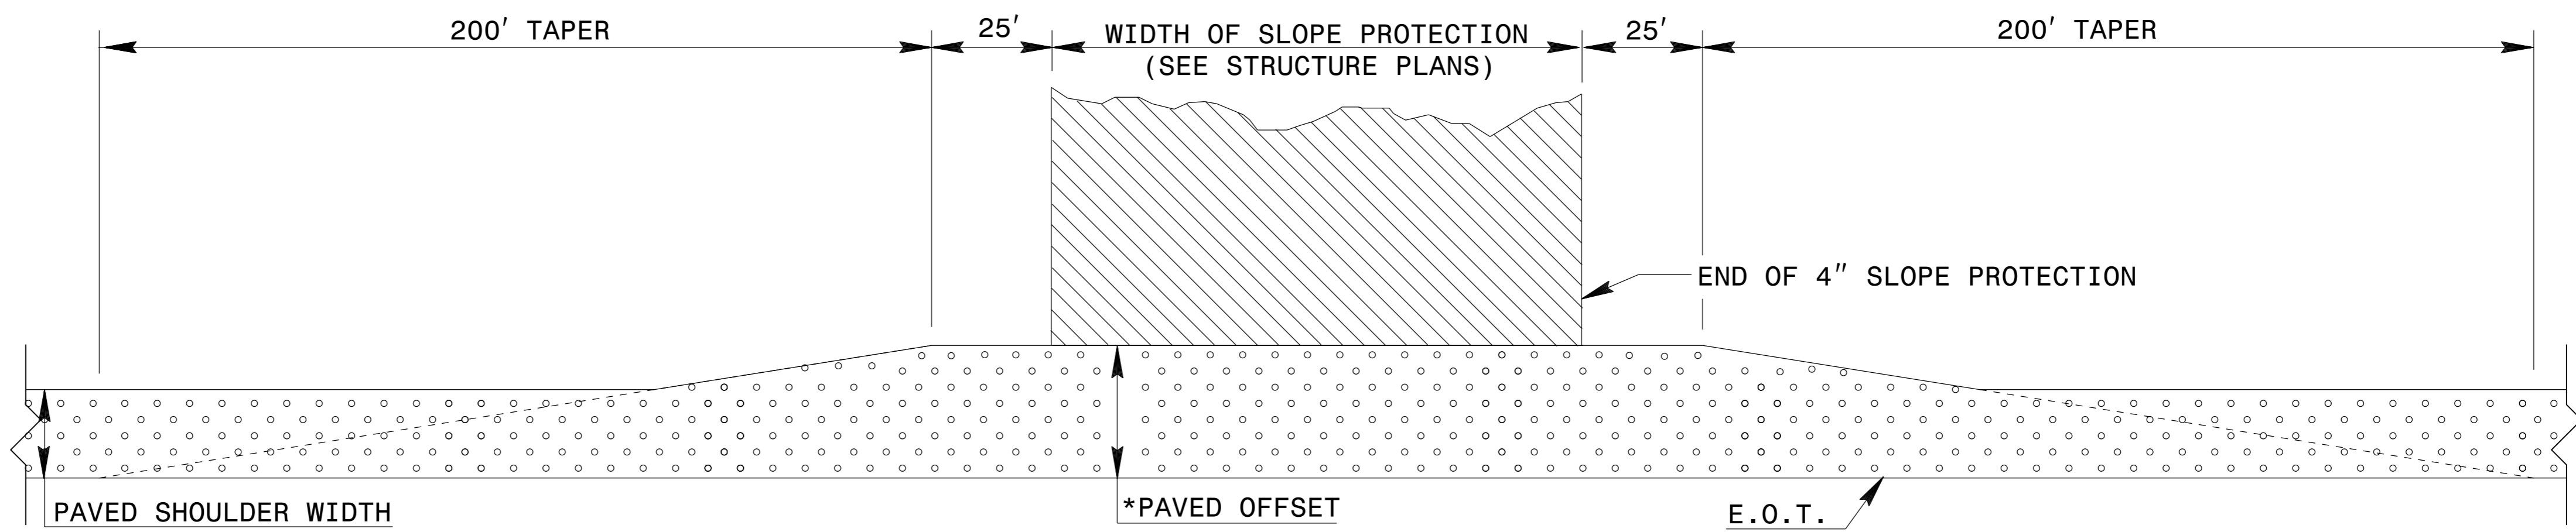

PLAN

NOTES:
 PAVE THE FULL WIDTH OF THE SHOULDER AND OFFSET AS SHOWN WITH SHOULDER PAVEMENT MATERIAL AS SHOWN ON PLANS.
 *PAVED OFFSET BASED ON BRIDGE POLICY (SEE STRUCTURE PLANS).
 PROTECT SLOPE WITH REINFORCED CONCRETE PAVING. CONCRETE BLOCK PAVING WILL NOT BE PERMITTED.

5/14/99
C:\TIME\99\5\14\99\610D01.DGN
\$\$\$\$\$USERNAME\$\$\$\$\$

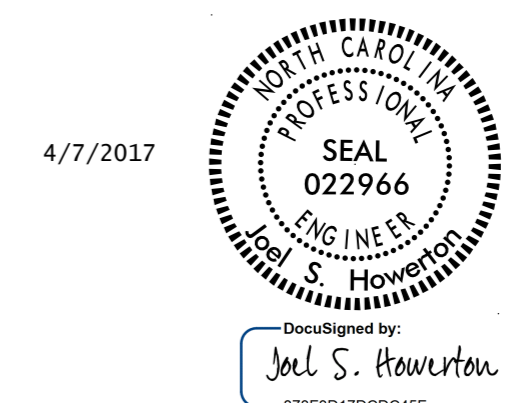

DOCUMENT NOT CONSIDERED FINAL
UNLESS ALL SIGNATURES COMPLETED

CONTRACT STANDARDS AND DEVELOPMENT UNIT
Office 919-707-6950 FAX 919-250-4119

SEE TITLE PLATE

| | |
|--------------------------------------------------|----------------|
| ORIGINAL BY: | DATE: |
| MODIFIED BY: J Howerton | DATE: 12/02/15 |
| CHECKED BY: | DATE: |
| FILE SPEC.: Special Details/jhowerton/610d03.dgn | |