

STATE OF  
NORTH CAROLINA  
DEPT. OF TRANSPORTATION  
DIVISION OF HIGHWAYS  
RALEIGH, N.C.



ENGLISH DETAIL DRAWING FOR  
**GUIDE FOR PAVING  
SHOULDERS UNDER BRIDGES**  
METHOD II

SHEET 1 OF 1  
**610D02**

STATE OF  
NORTH CAROLINA  
DEPT. OF TRANSPORTATION  
DIVISION OF HIGHWAYS  
RALEIGH, N.C.

ENGLISH DETAIL DRAWING FOR  
**GUIDE FOR PAVING  
SHOULDERS UNDER BRIDGES**  
METHOD II

SHEET 1 OF 1  
**610D02**

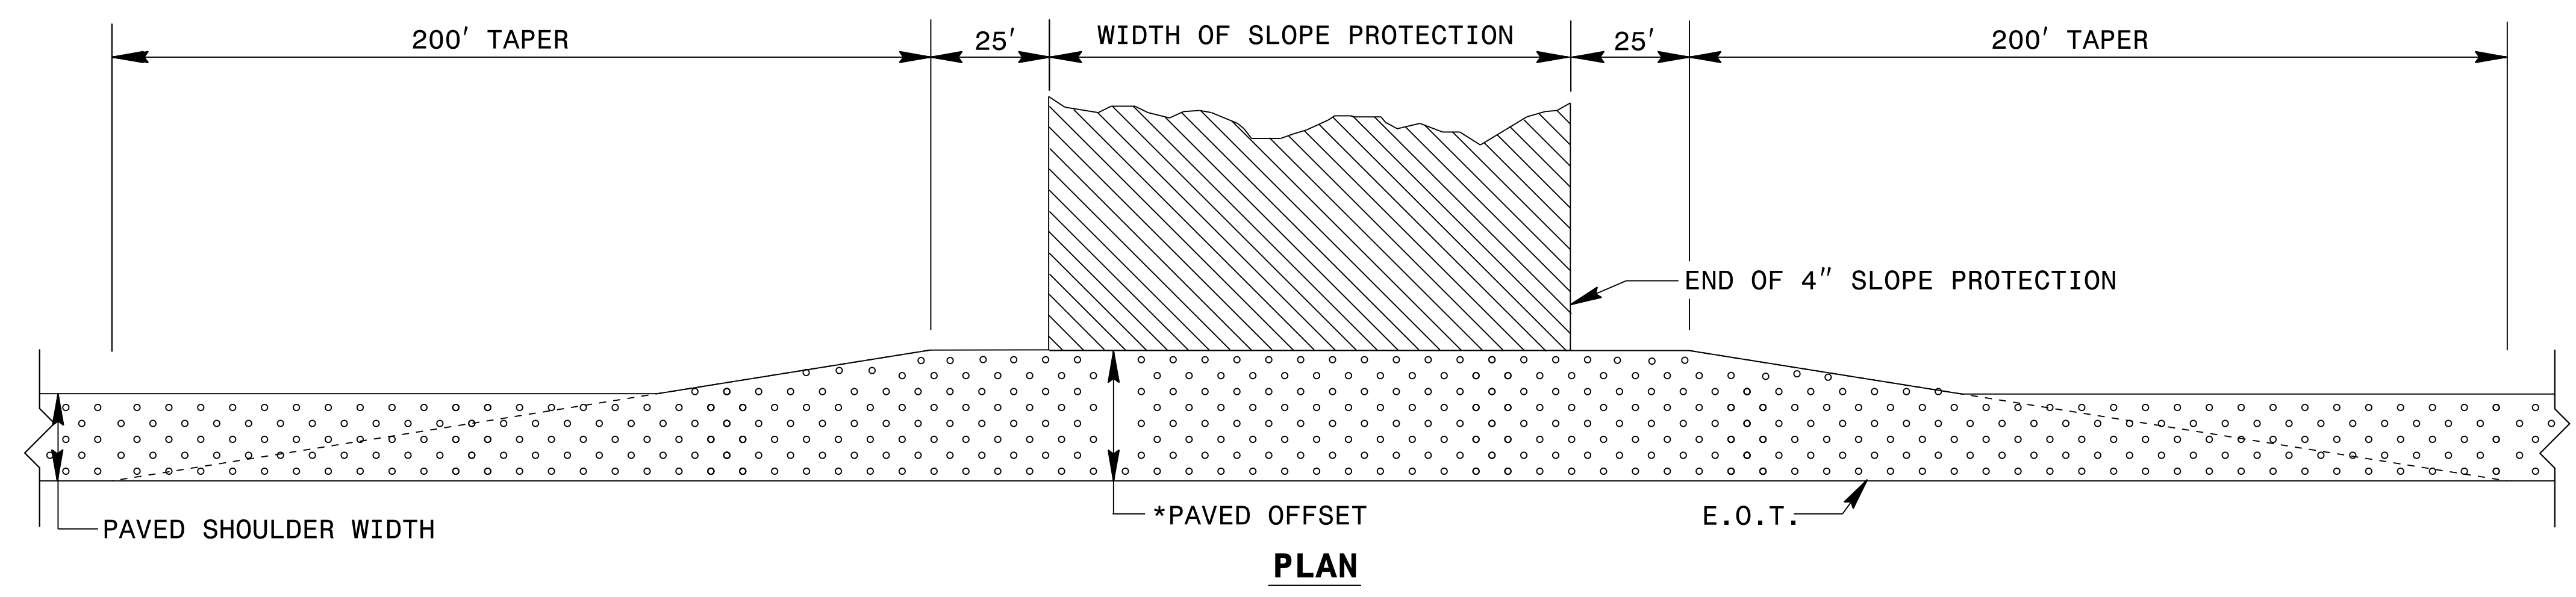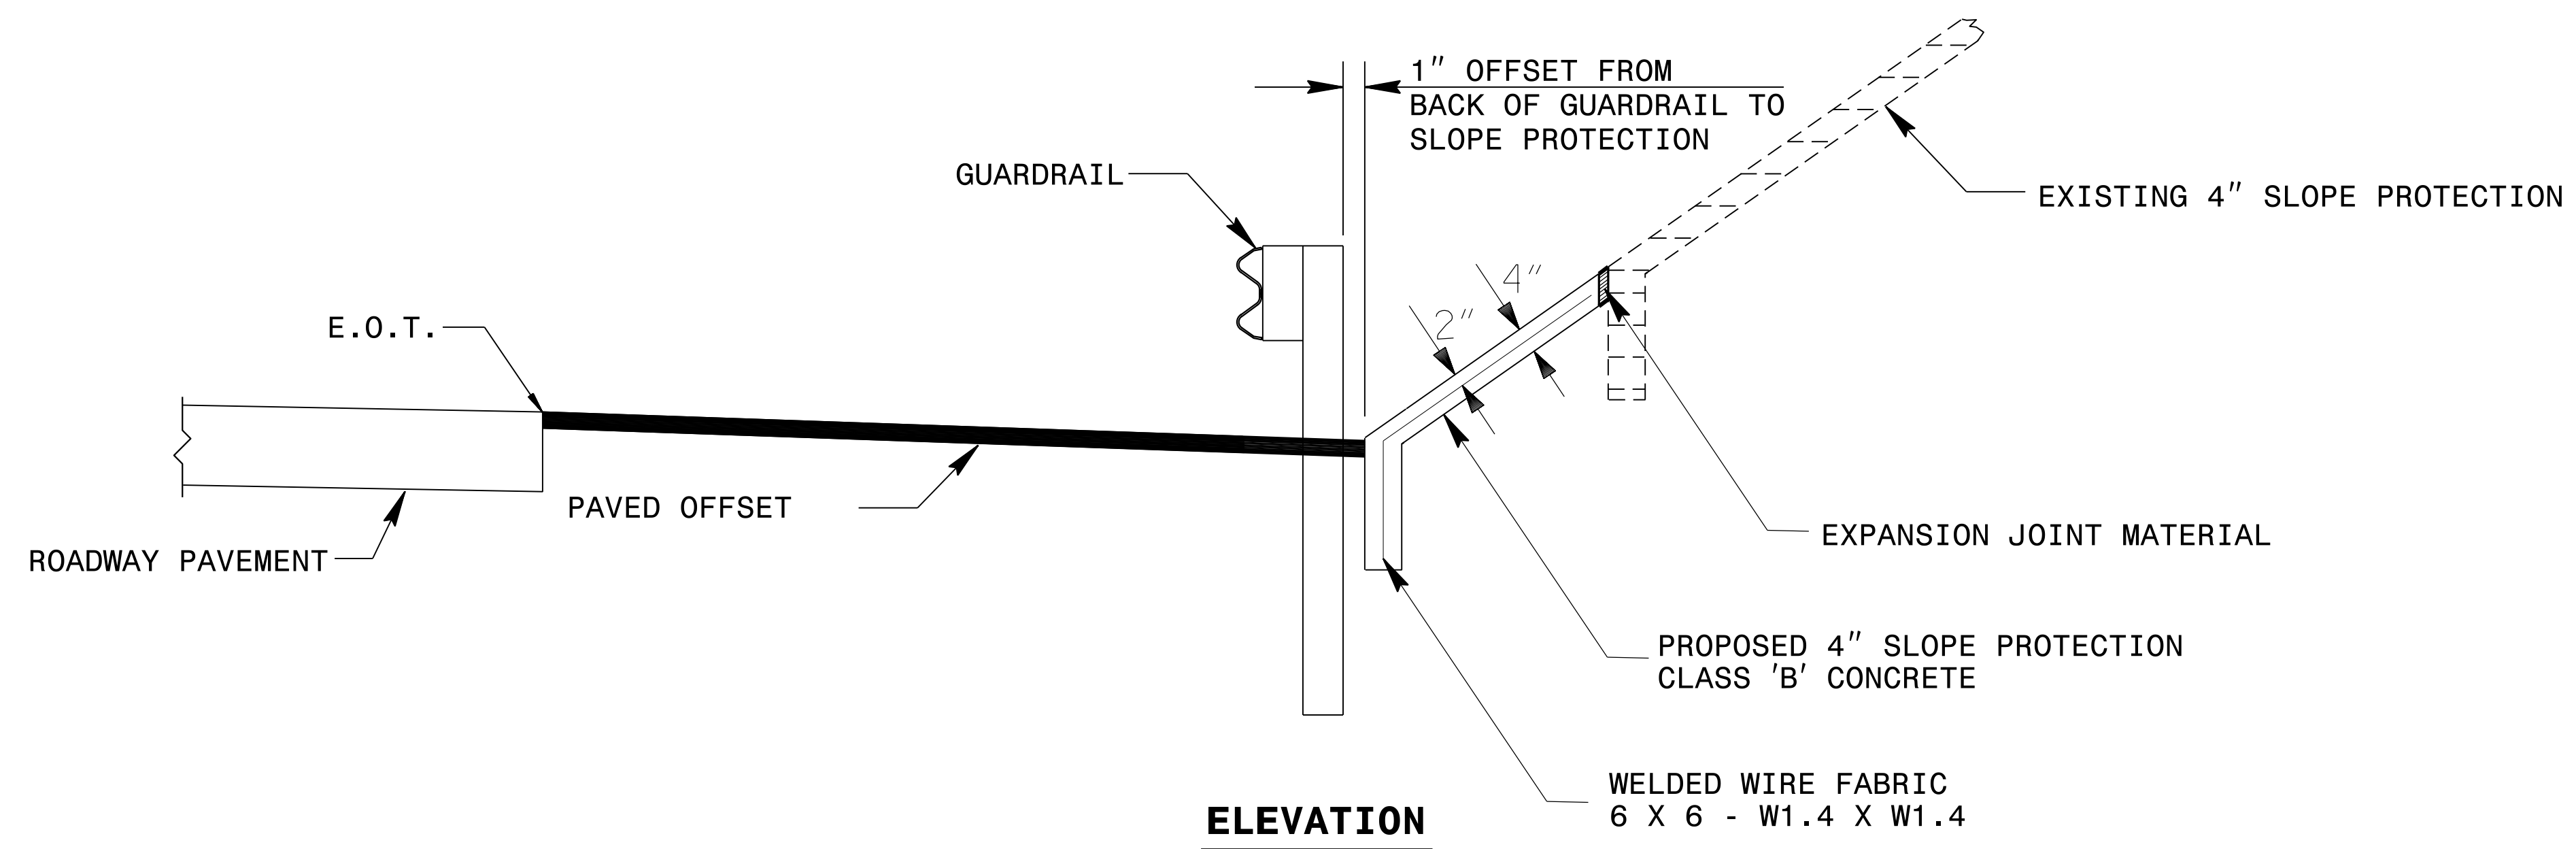

**NOTES:**  
 PAVE THE FULL WIDTH OF THE SHOULDER AND OFFSET AS SHOWN WITH SHOULDER PAVEMENT MATERIAL AS SHOWN ON PLANS.  
 \*PAVED OFFSET BASED ON BRIDGE POLICY.  
 PROTECT SLOPE WITH REINFORCED CONCRETE PAVING. CONCRETE BLOCK PAVING WILL NOT BE PERMITTED.

23-MAR-2017 11:20  
 S:\Contracts\Contractors\Sign\1 Details\Howerton\610D02 Modifred Method II .dgn  
 JHowerton AI CS0-272955

4/7/2017

DocuSigned by:  
 Joel S. Howerton  
 873F3D17DCD45F

**DOCUMENT NOT CONSIDERED FINAL  
UNLESS ALL SIGNATURES COMPLETED**

**CONTRACT STANDARDS  
AND DEVELOPMENT UNIT**  
 Office 919-707-6950 FAX 919-250-4119

**SEE TITLE BLOCK**

ORIGINAL BY: J. HOWERTON DATE: 06-22-12  
 MODIFIED BY: DATE:  
 CHECKED BY: DATE:  
 FILE SPEC.: