


<b>PROJECT REFERENCE NO.</b> U-3330		<b>SHEET</b> 2H-1	
GEOENVIRONMENTAL ENGINEER		ENGINEER	
		DocuSigned by: Cyrus F. Parker 4/6/2016 CS6402AF5E824DF	
SIGNATURE	DATE	SIGNATURE	DATE


## Detail for Temporary Containment of Contaminated Soil

### Cross-Section View

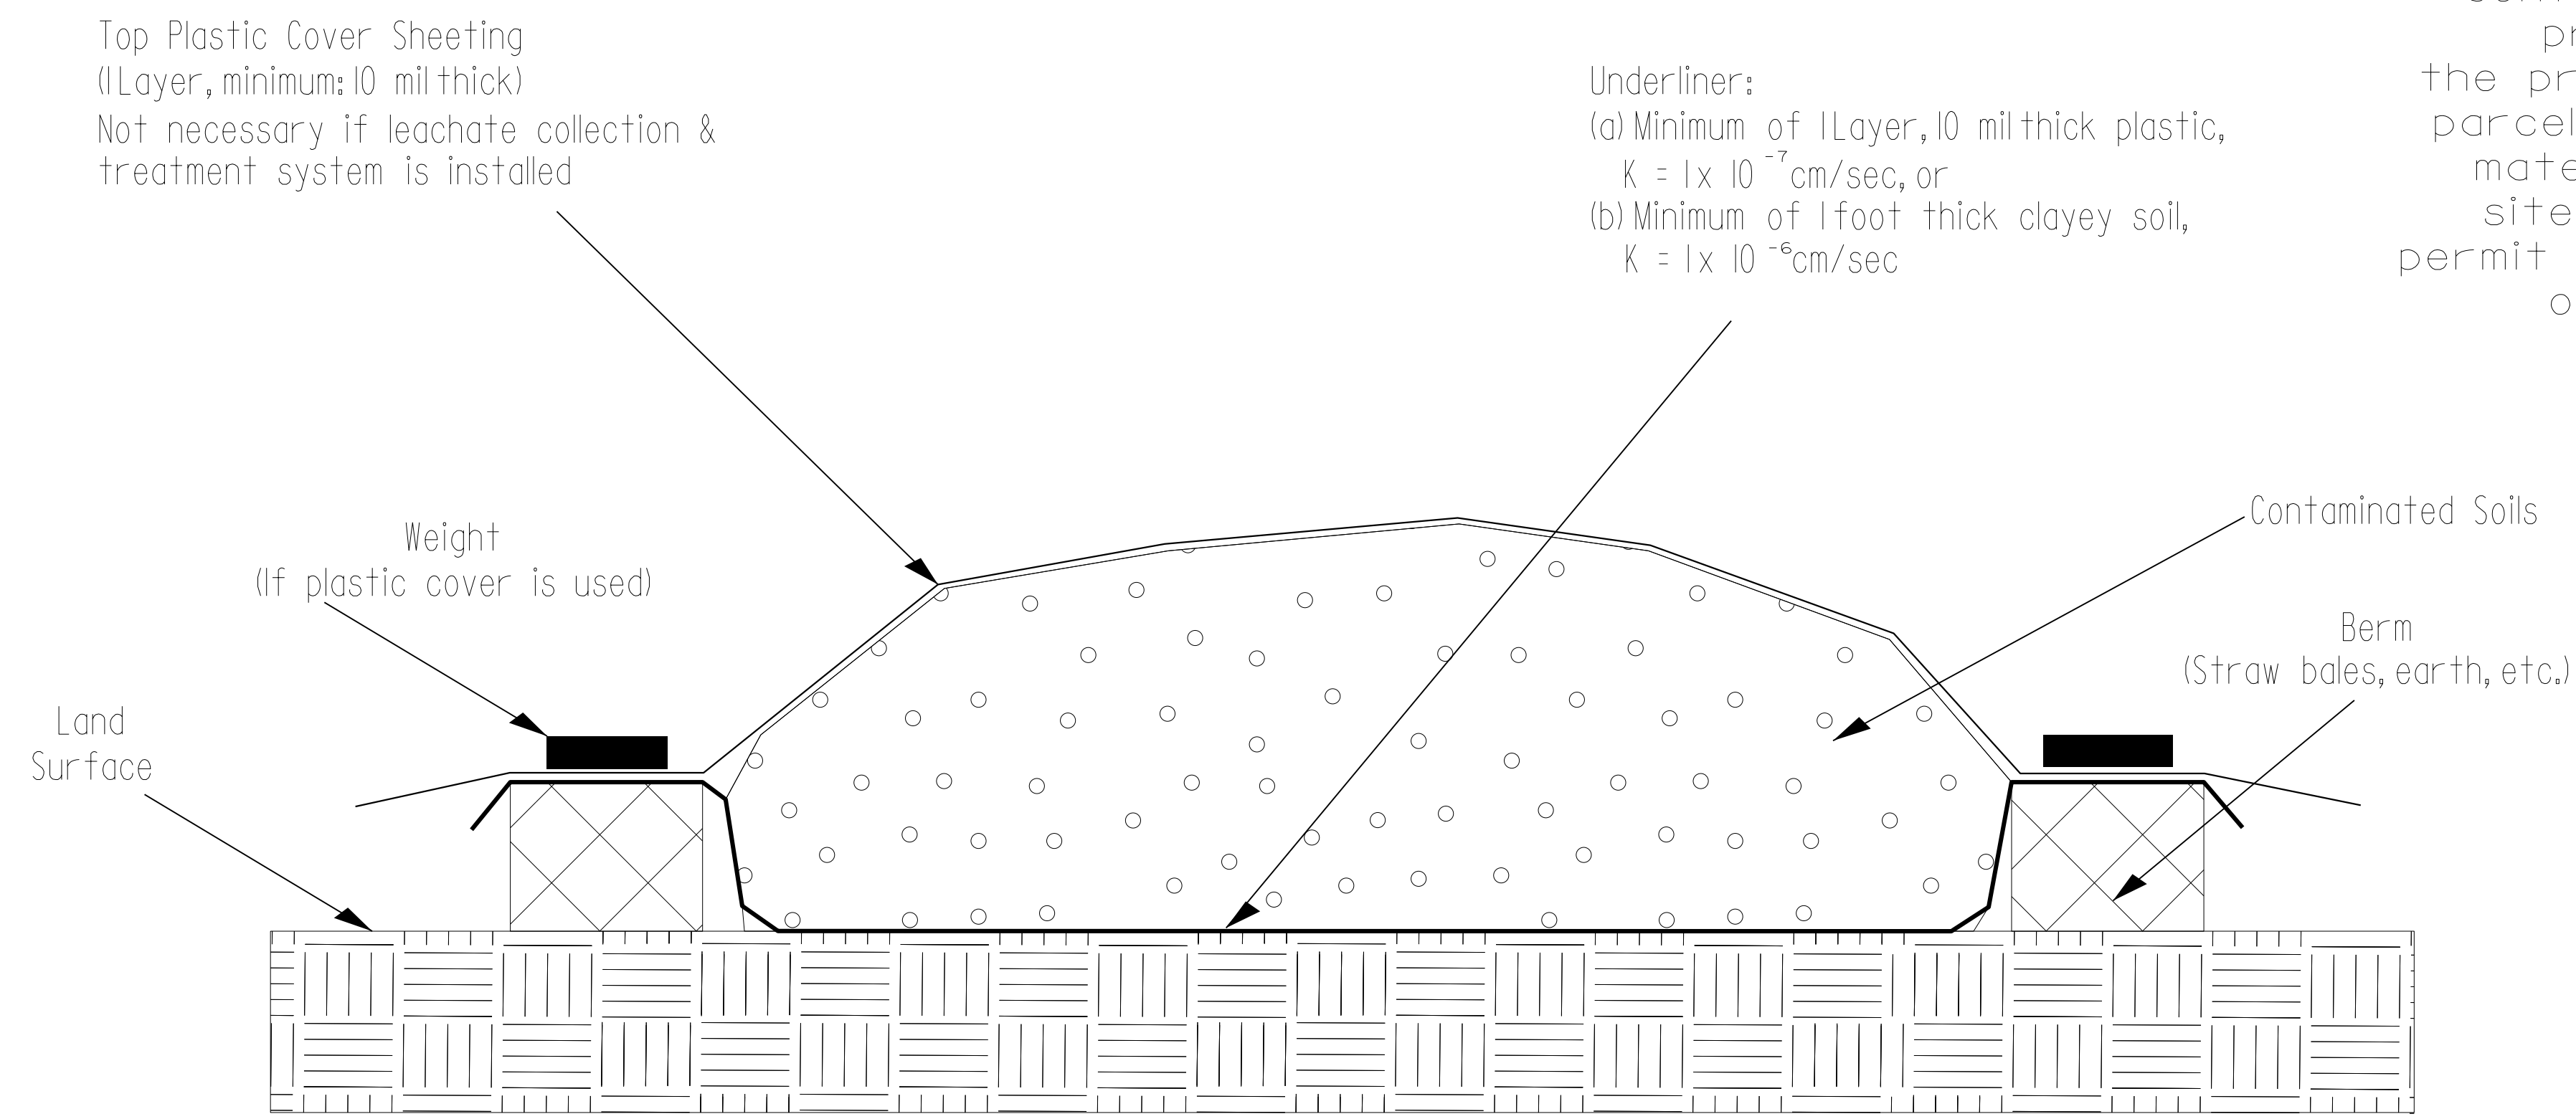

**NOTE:**  
The Contractor shall stockpile all contaminated soil excavated from a property in a location within the property boundaries of the source parcel. If the volume of contaminated material exceeds available space on site, the Contractor shall obtain a permit from the NCDENR UST Section for off-site temporary storage.

### Map View

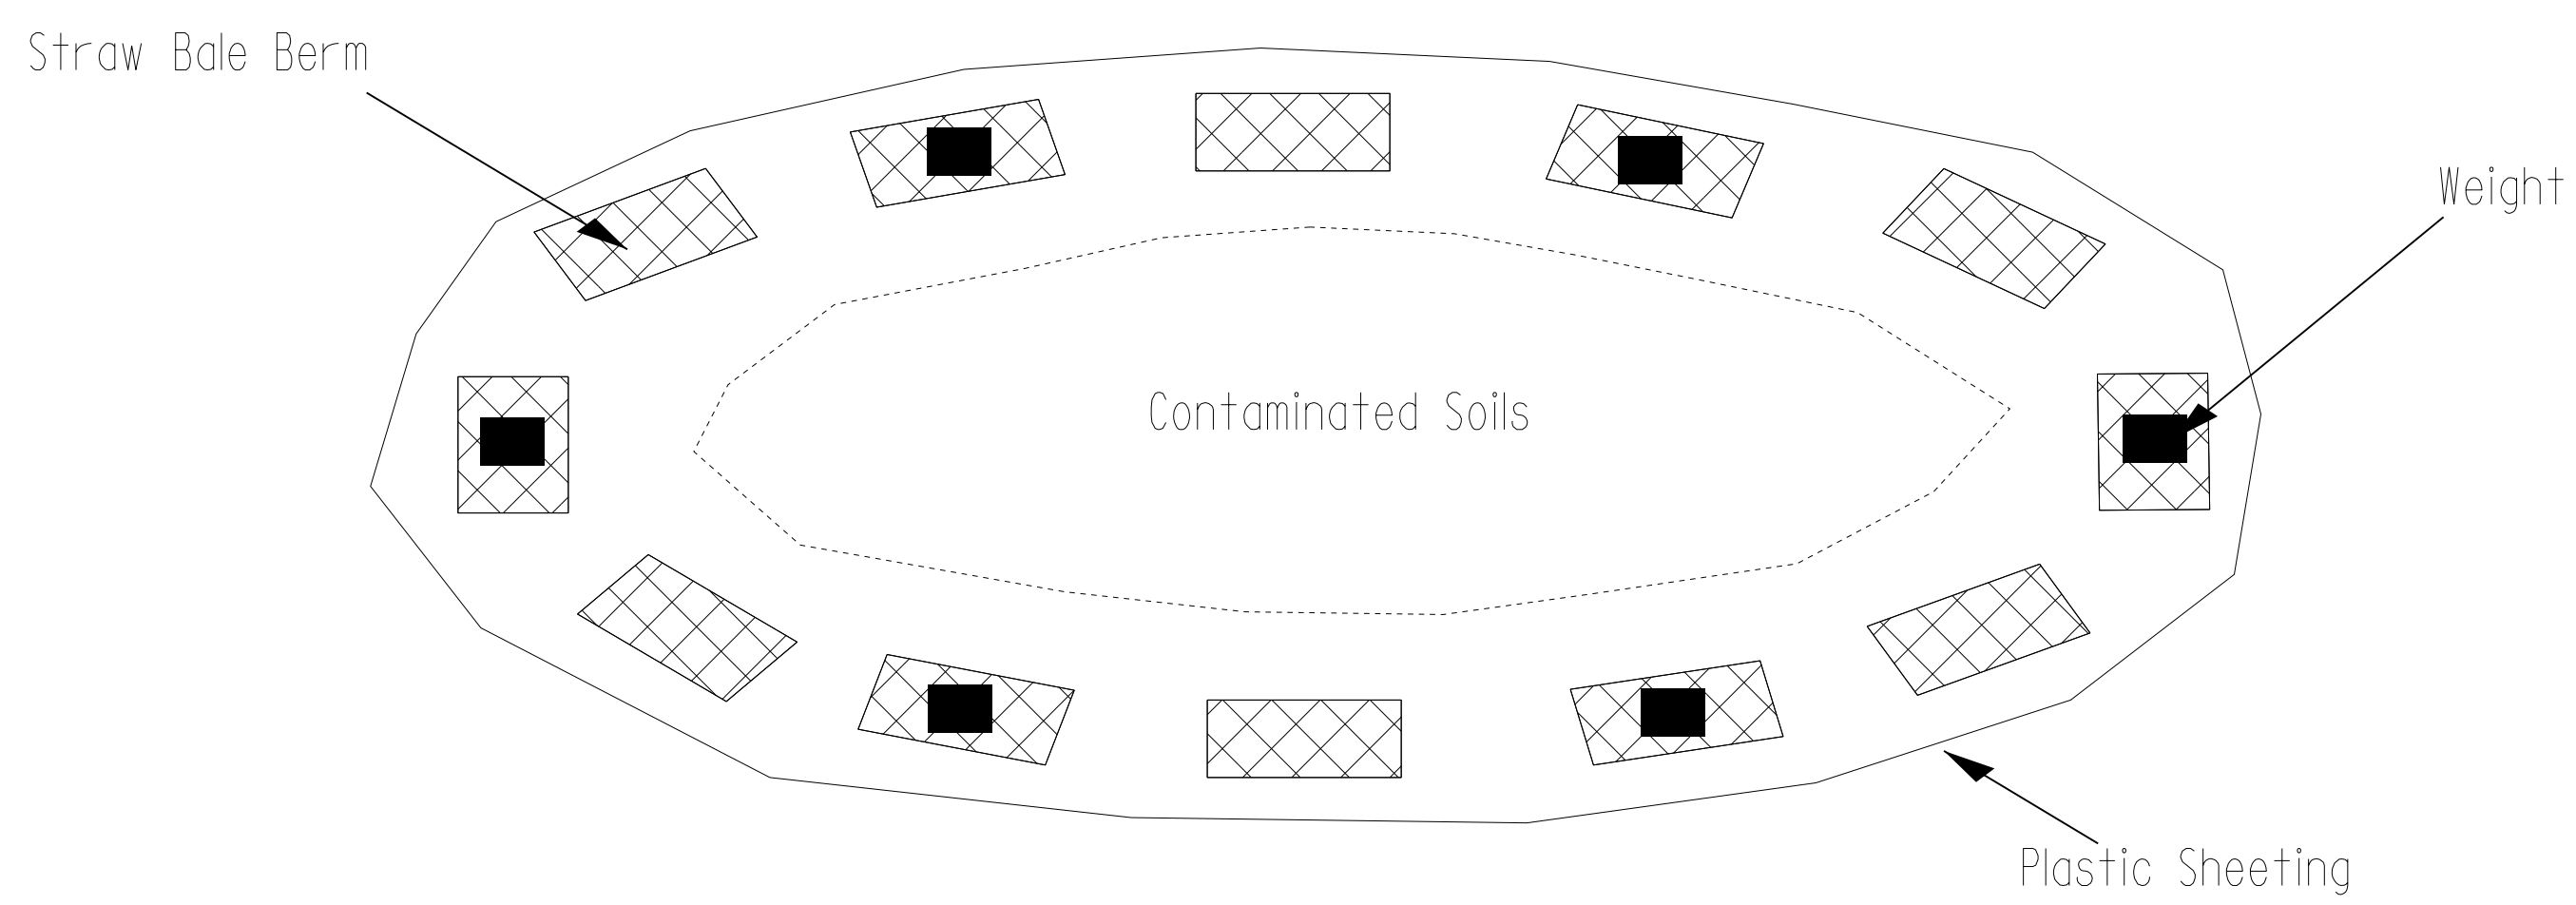

**GEOTECHNICAL ENGINEERING UNIT**

EASTERN REGIONAL OFFICE  
 WESTERN REGIONAL OFFICE  
 CONTRACT OFFICE

**STATE OF NORTH CAROLINA**  
**DEPARTMENT OF TRANSPORTATION**  
**RALEIGH**

**STOCKPILE CONTAINMENT DETAIL**

REVISIONS					
NO.	BY	DATE	NO.	BY	DATE
1			3		
2			4		

PREPARED BY:	DATE:
REVIEWED BY:	DATE: