



PROJ. REFERENCE NO.	SHEET NO.
U-3330	TMP-3


AREA 1

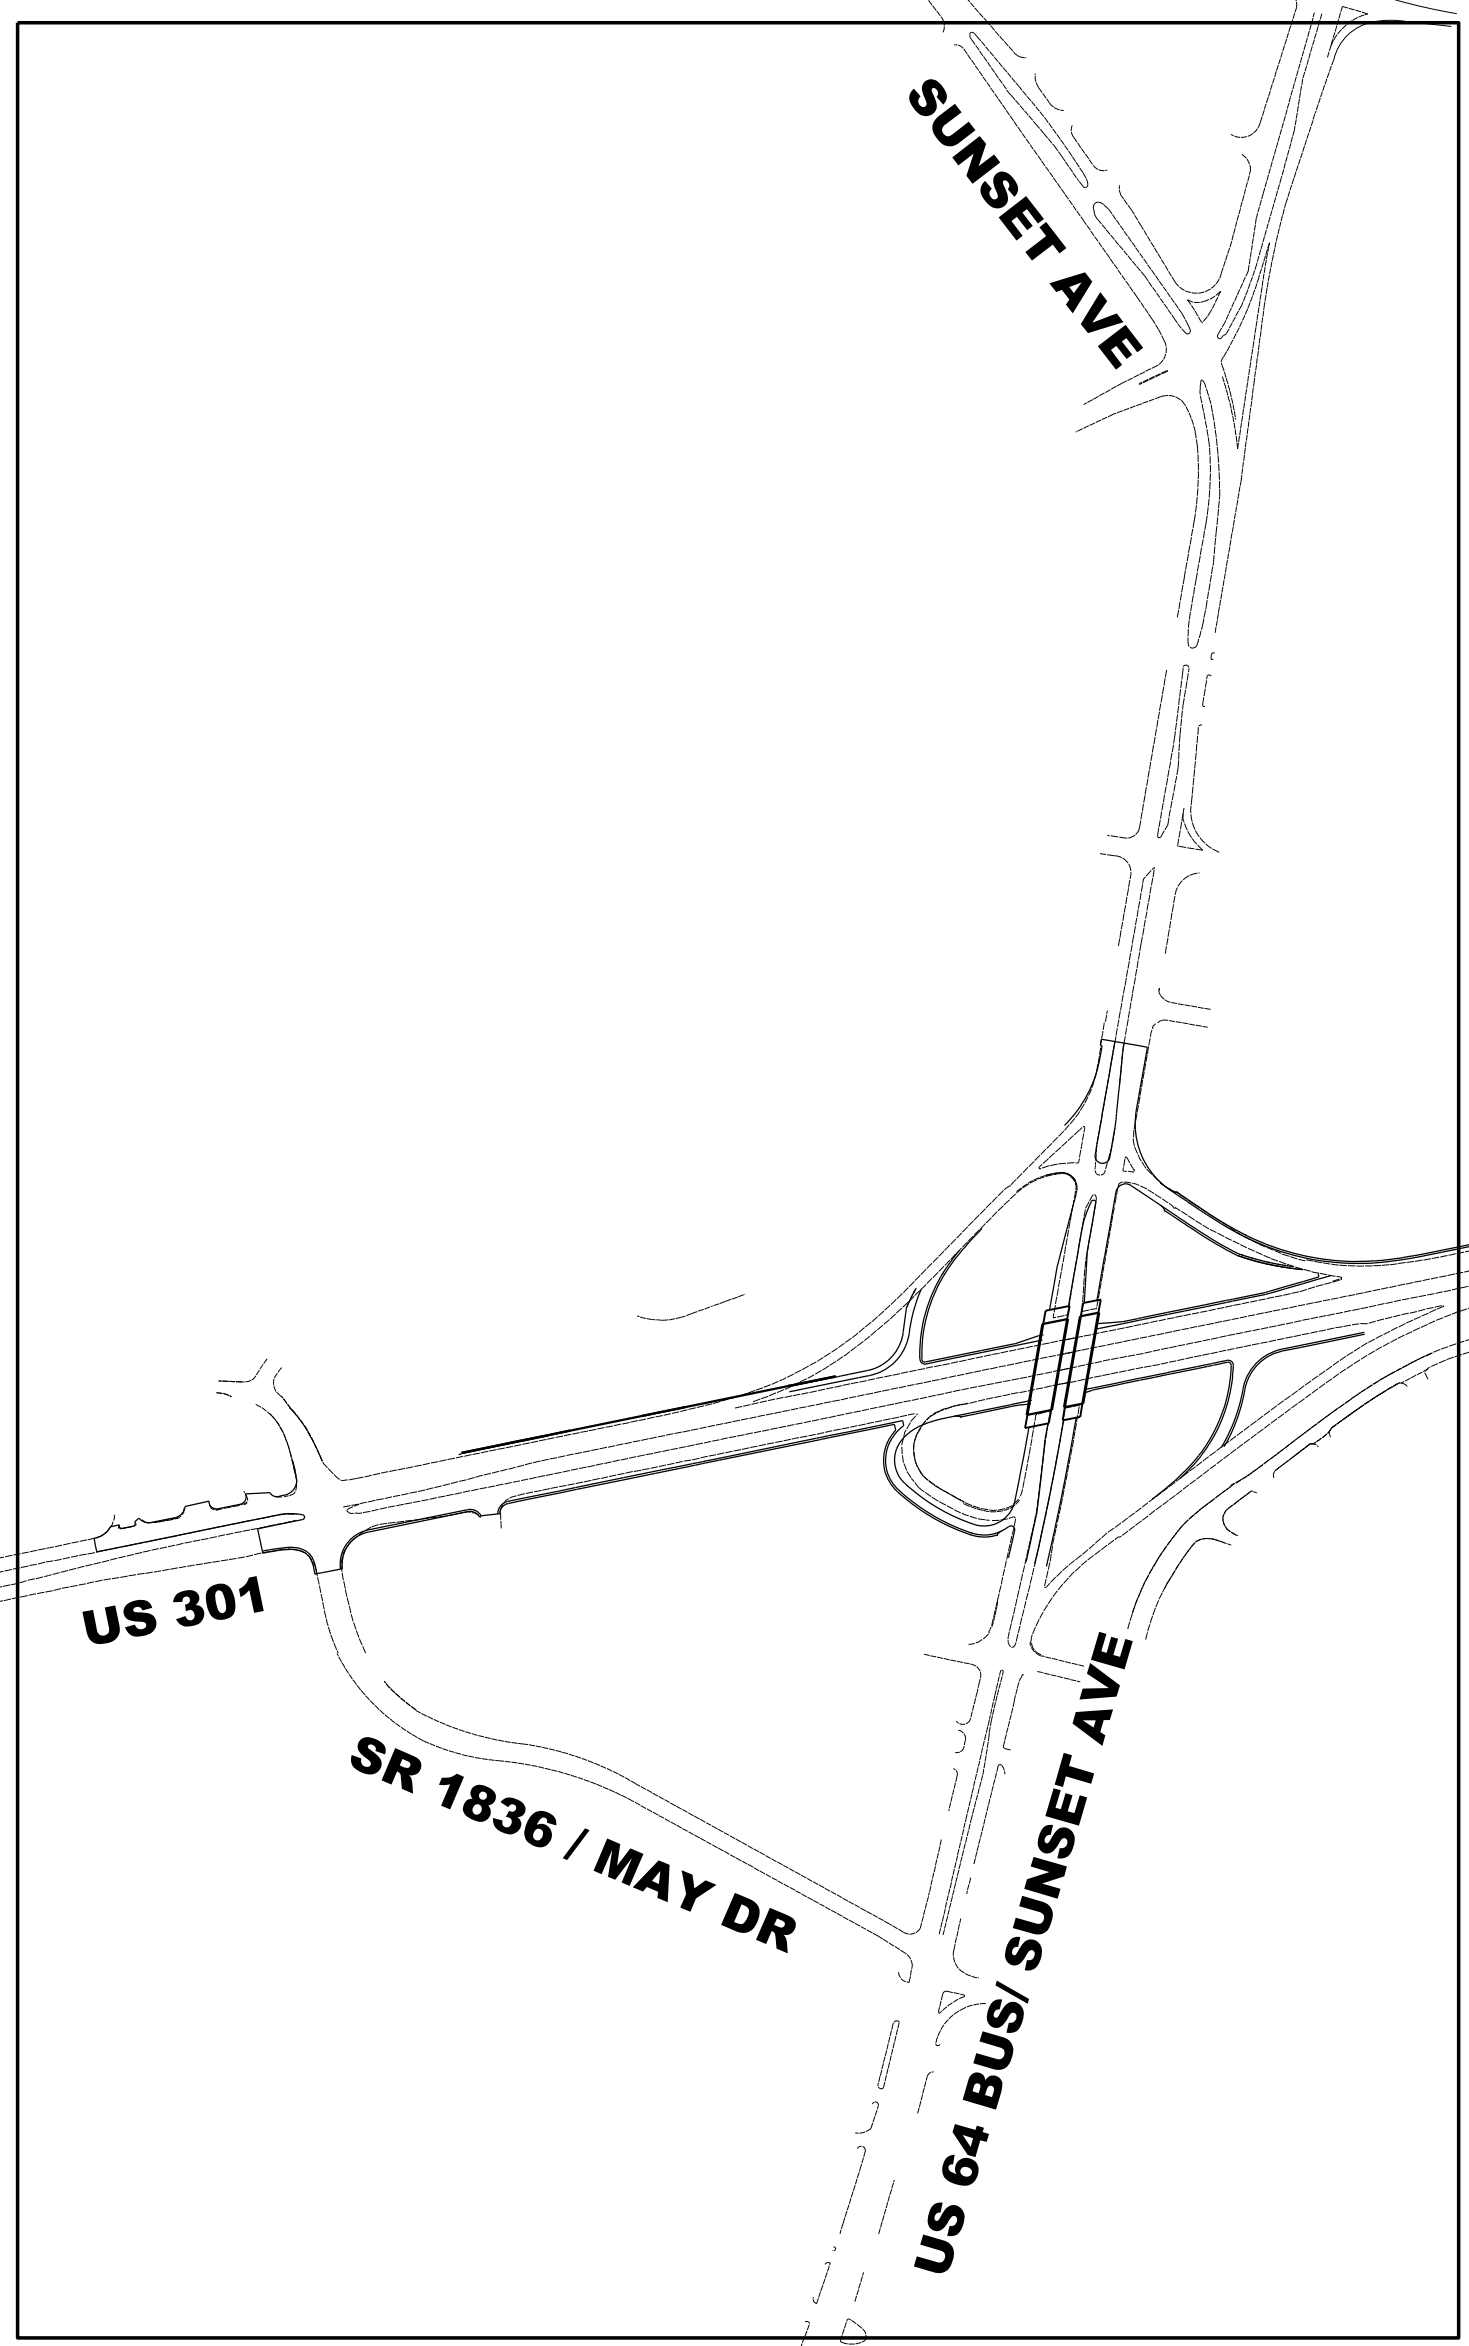

AREA 2

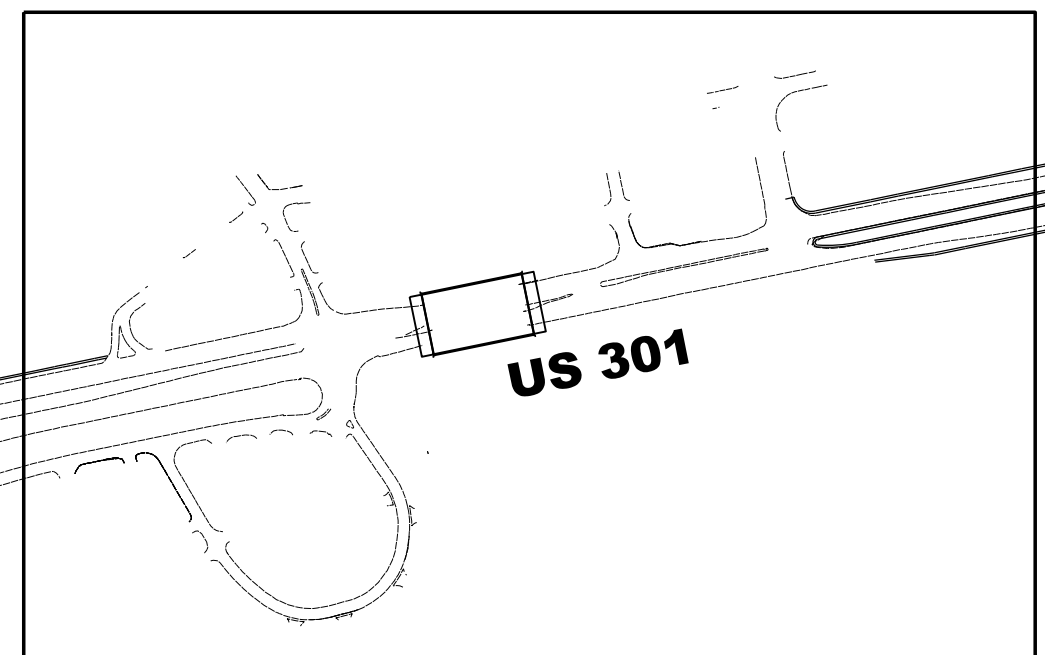

AREA 3

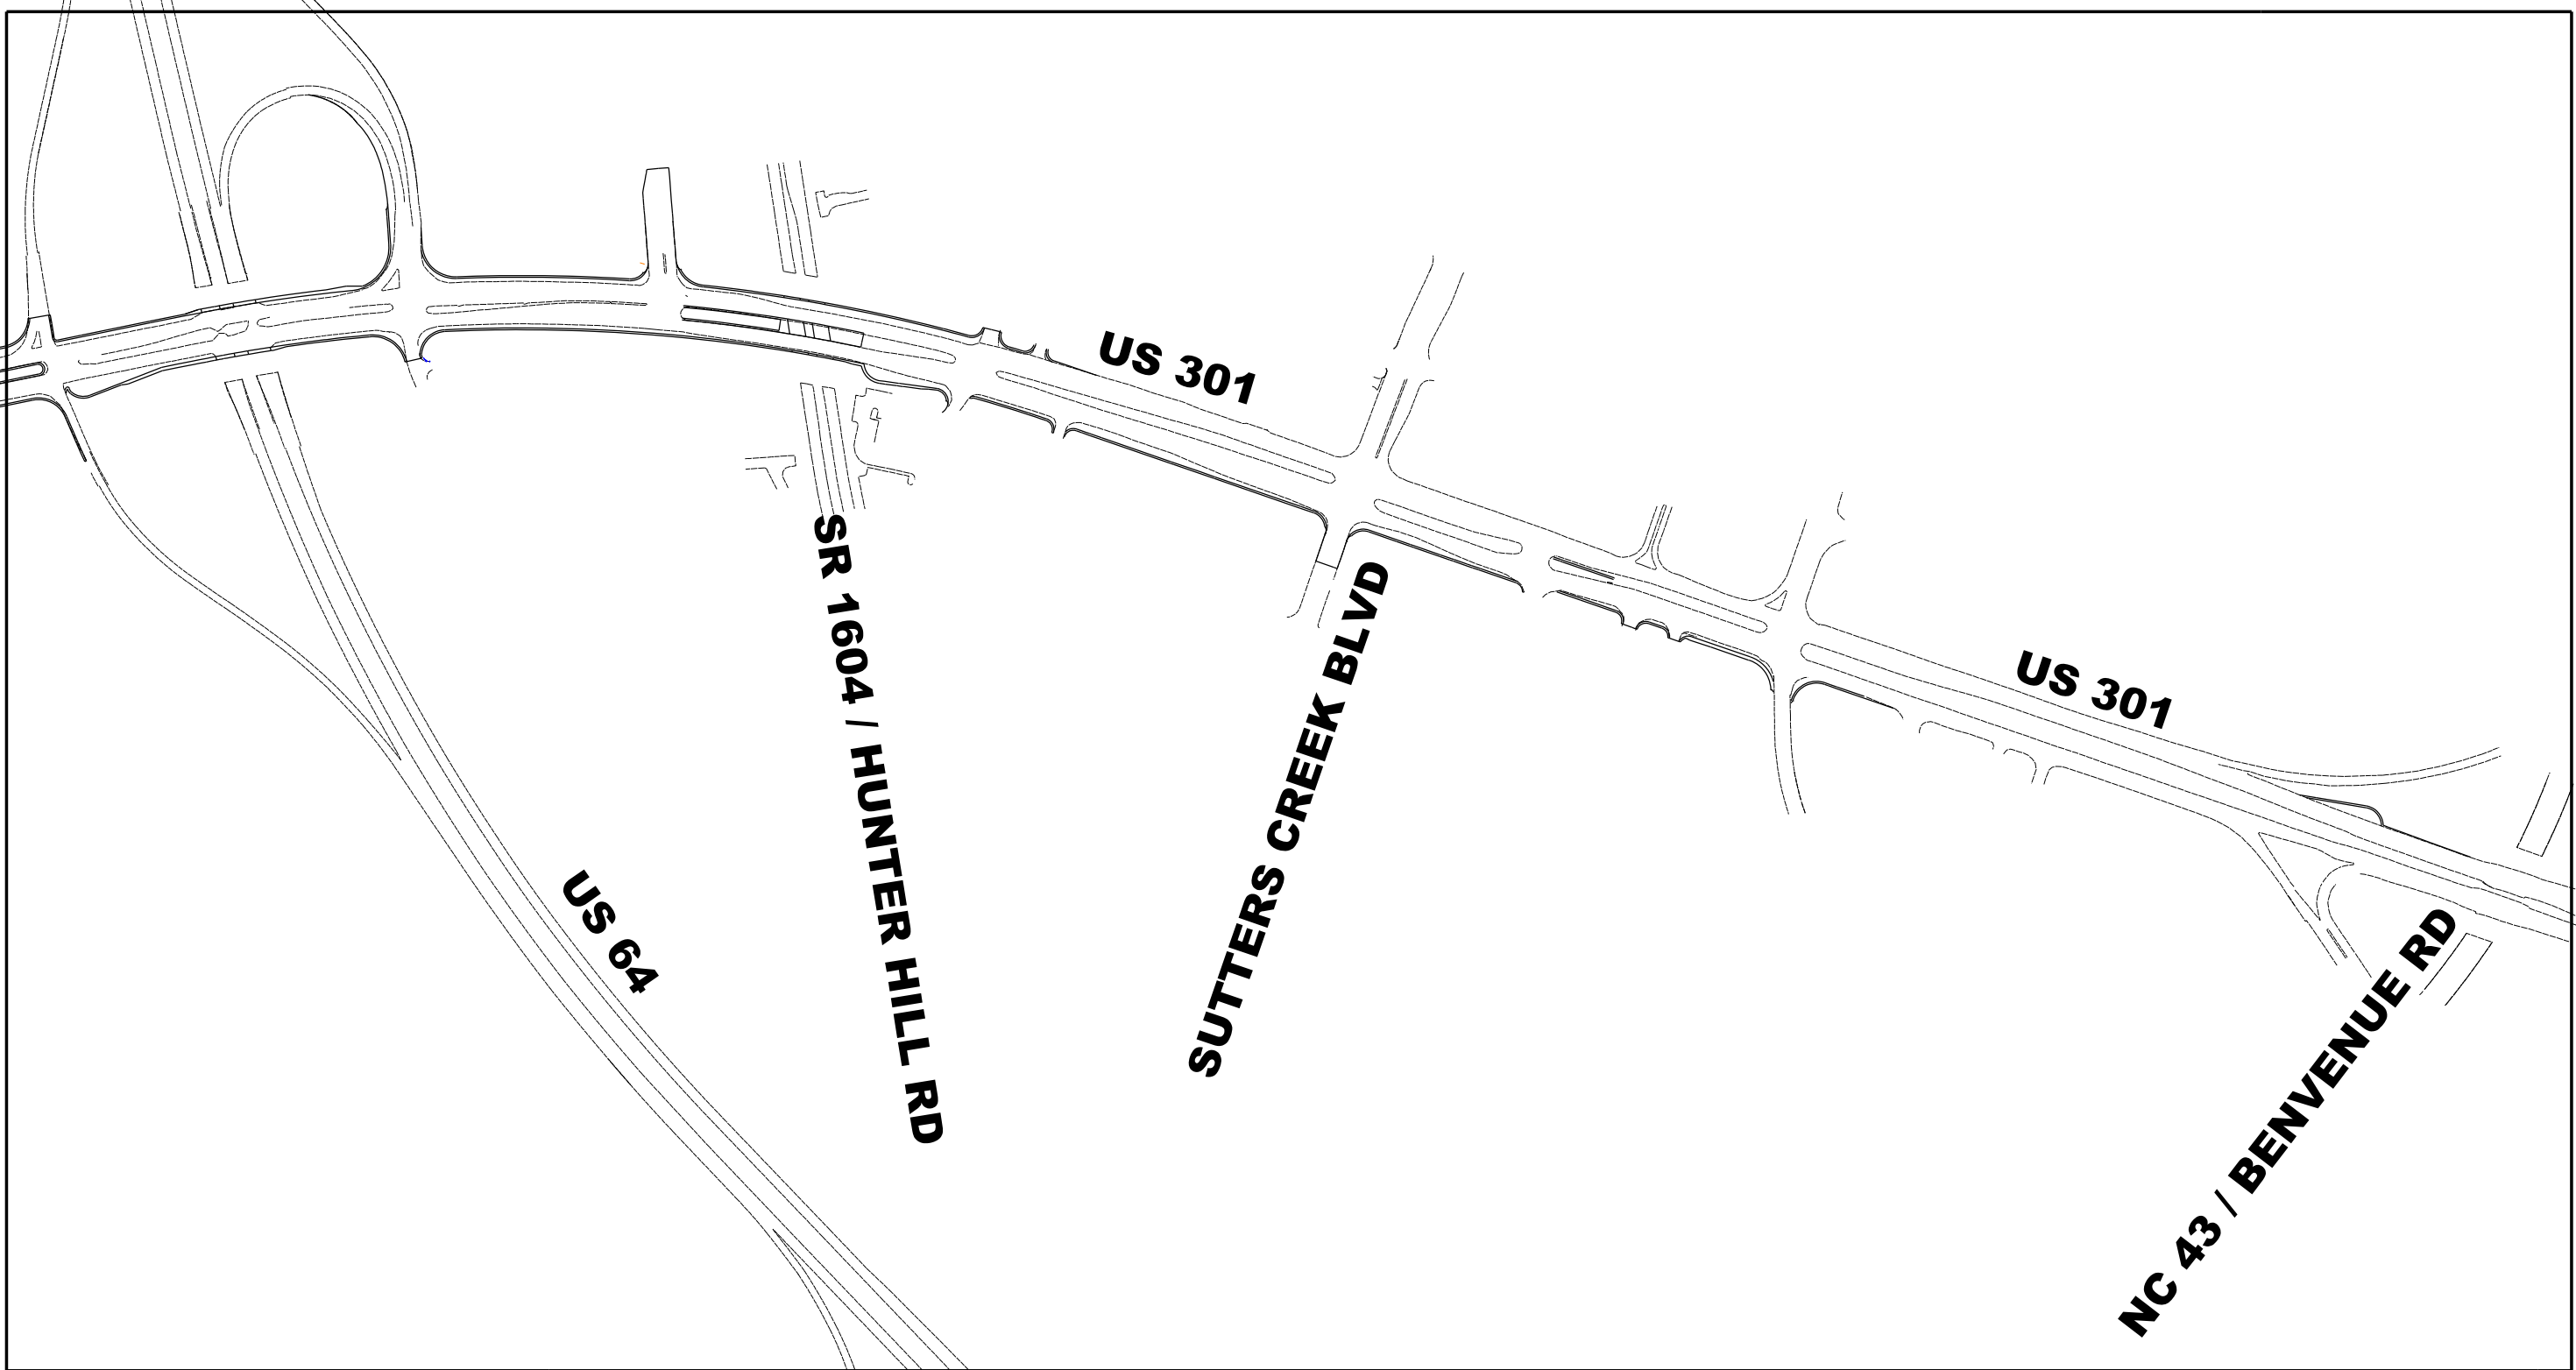

2/8/2017  
Us:\Traffic\Transportation Management\Plan\TMP\PLAN SHEETS\U-3330\_TMP\_03\_AREA\_DESIGNATION.dgn  
cowings




Stantec Consulting Services Inc.  
801 Jones Franklin Road  
Suite 300  
Raleigh, NC 27606  
Tel. 919.851.6866  
Fax. 919.851.7024  
www.stantec.com  
License No. F-0672



2/15/2017

**DOCUMENT NOT CONSIDERED FINAL  
UNLESS ALL SIGNATURES COMPLETED**

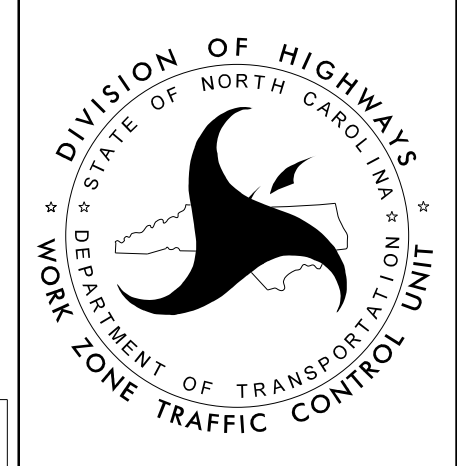

AREA DESIGNATIONS