
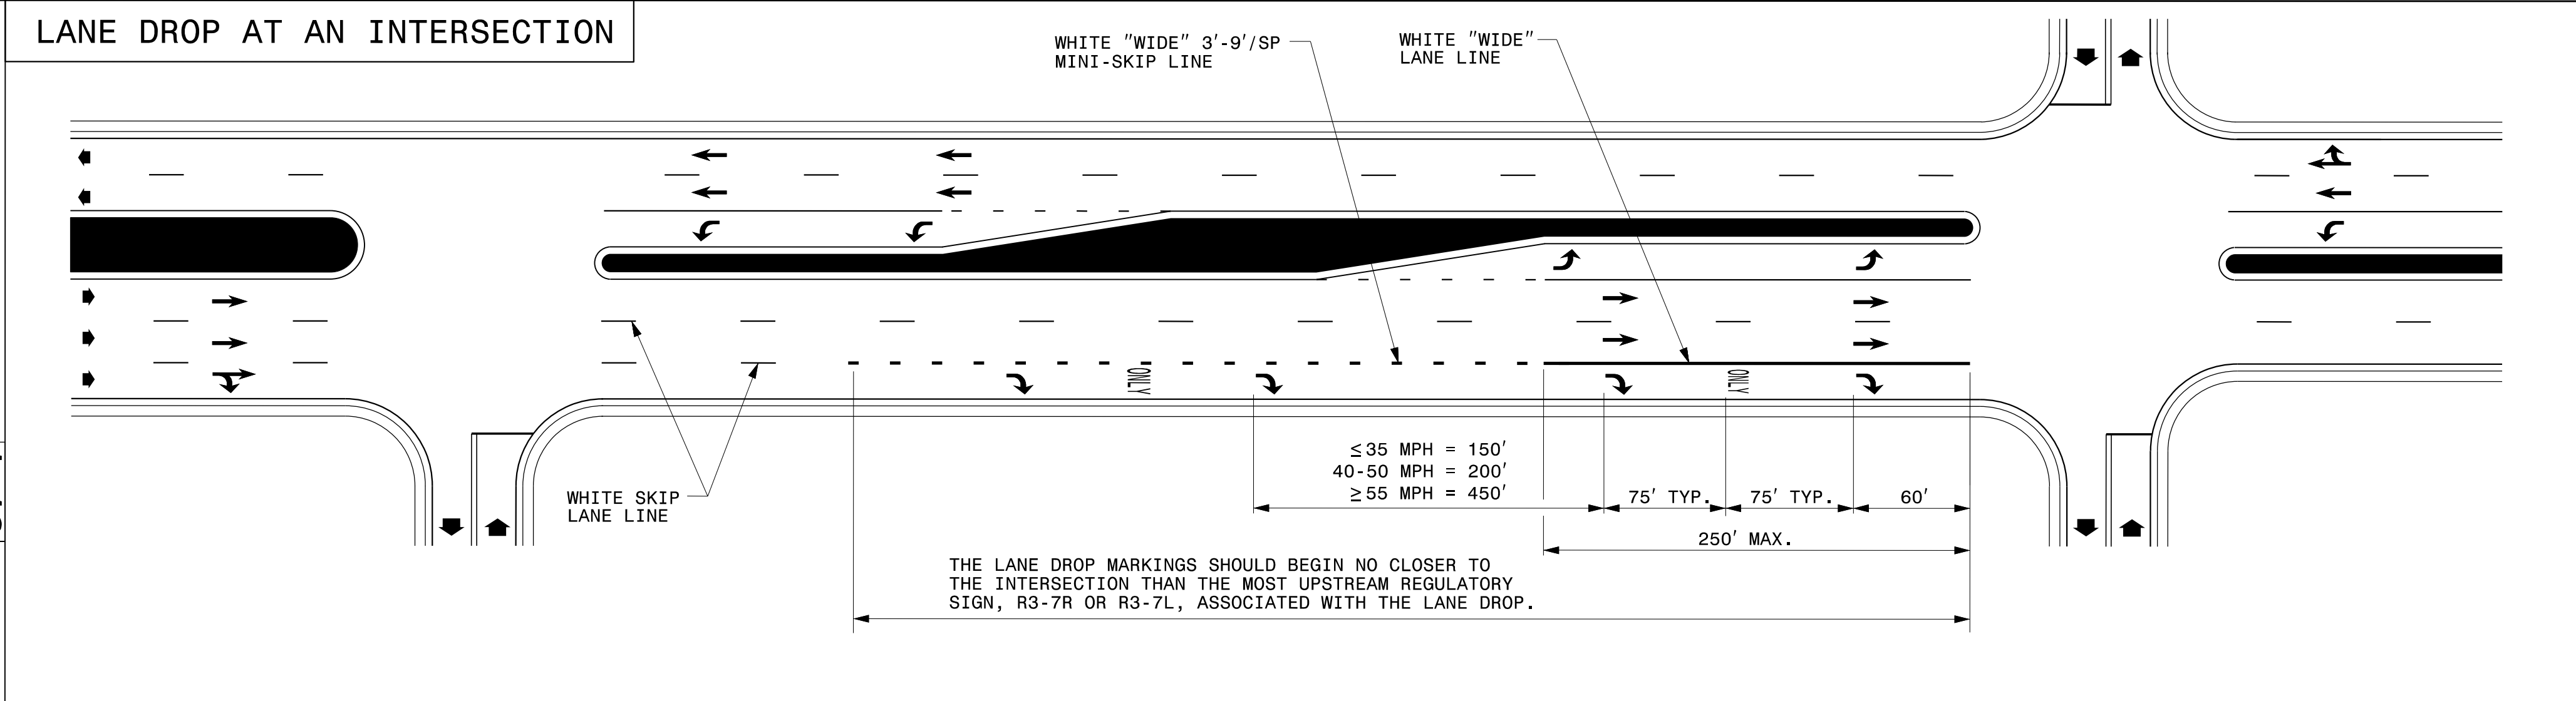



TIP NO. U-3330	SHEET NO. PMP-1A
APPROVED: <i>J.W. Woolard, Jr.</i> 3/7/2017	
DATE: 3/7/2017	
SEAL 	
DOCUMENT NOT CONSIDERED FINAL UNLESS ALL SIGNATURES COMPLETED	

STATE OF NORTH CAROLINA
DEPT. OF TRANSPORTATION
DIVISION OF HIGHWAYS
RALEIGH, N.C.



STATE OF NORTH CAROLINA
DEPT. OF TRANSPORTATION
DIVISION OF HIGHWAYS
RALEIGH, N.C.

ENGLISH DETAIL DRAWING FOR
PAVEMENT MARKINGS
LANE DROPS

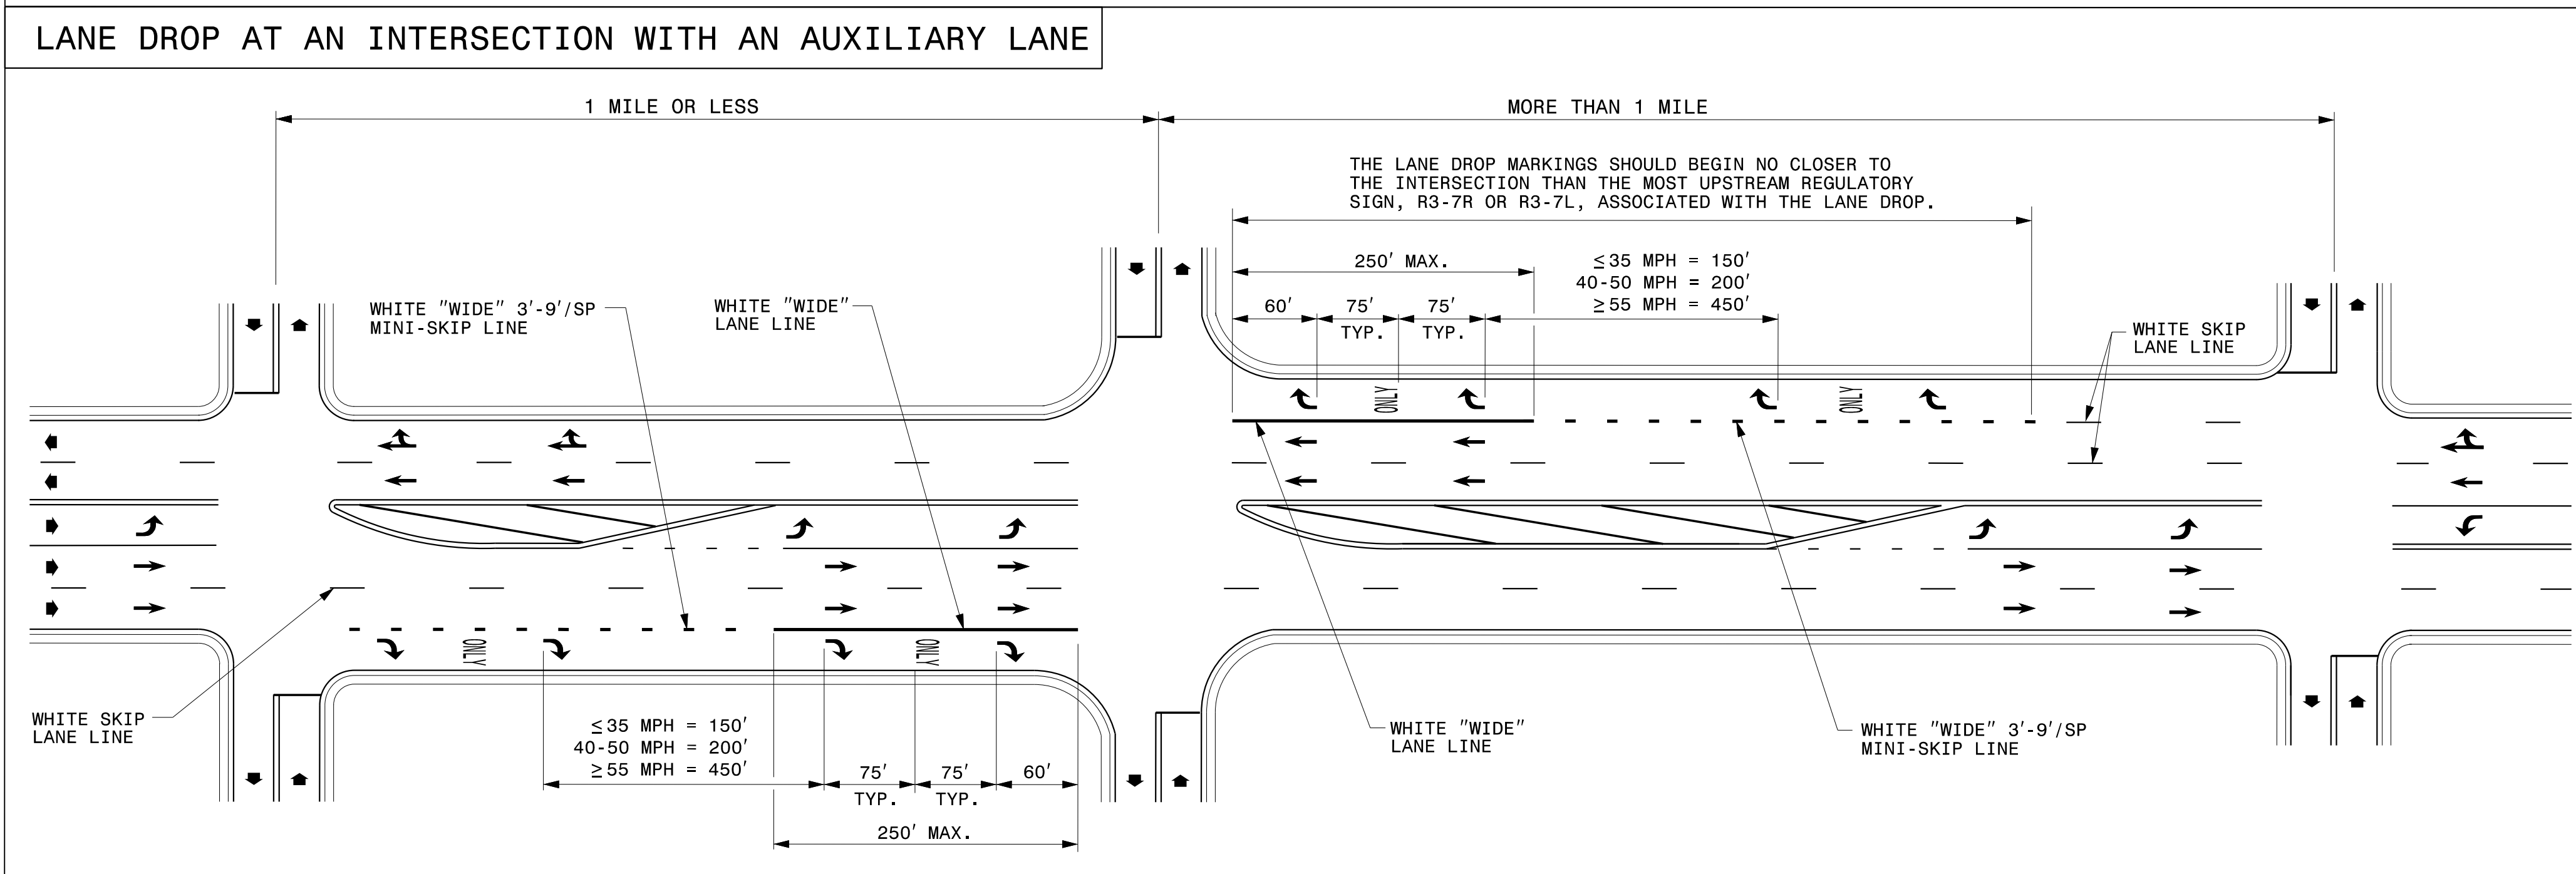



ENGLISH DETAIL DRAWING FOR
PAVEMENT MARKINGS
LANE DROPS

GENERAL NOTES:

- USE THE GUIDANCE SHOWN ON THE ABOVE DETAILS IN CONJUNCTION WITH INTERSECTION GUIDANCE SHOWN ON ROADWAY STANDARD DRAWING 1205.04.
- LANE LINES INDICATED AS "WIDE" SHALL BE AT LEAST TWICE THE WIDTH OF THE NORMAL LINE.

LEGEND

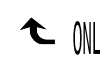W = WIDTH OF TRAVEL LANE		PAVEMENT MARKING SYMBOLS & CHARACTERS
	DIRECTION OF TRAFFIC FLOW	

SHEET 1 OF 3
1205D06

SHEET 1 OF 3
1205D06

3/7/2017
U:\trac\trac\Signing\CADD\PM\Plan Sheets\U-3330_pmp_01A.dgn
engp00

REVISED PAVEMENT MARKING
ROADWAY STANDARD DRAWING