
15 + 0 + 15

>⊢-\*

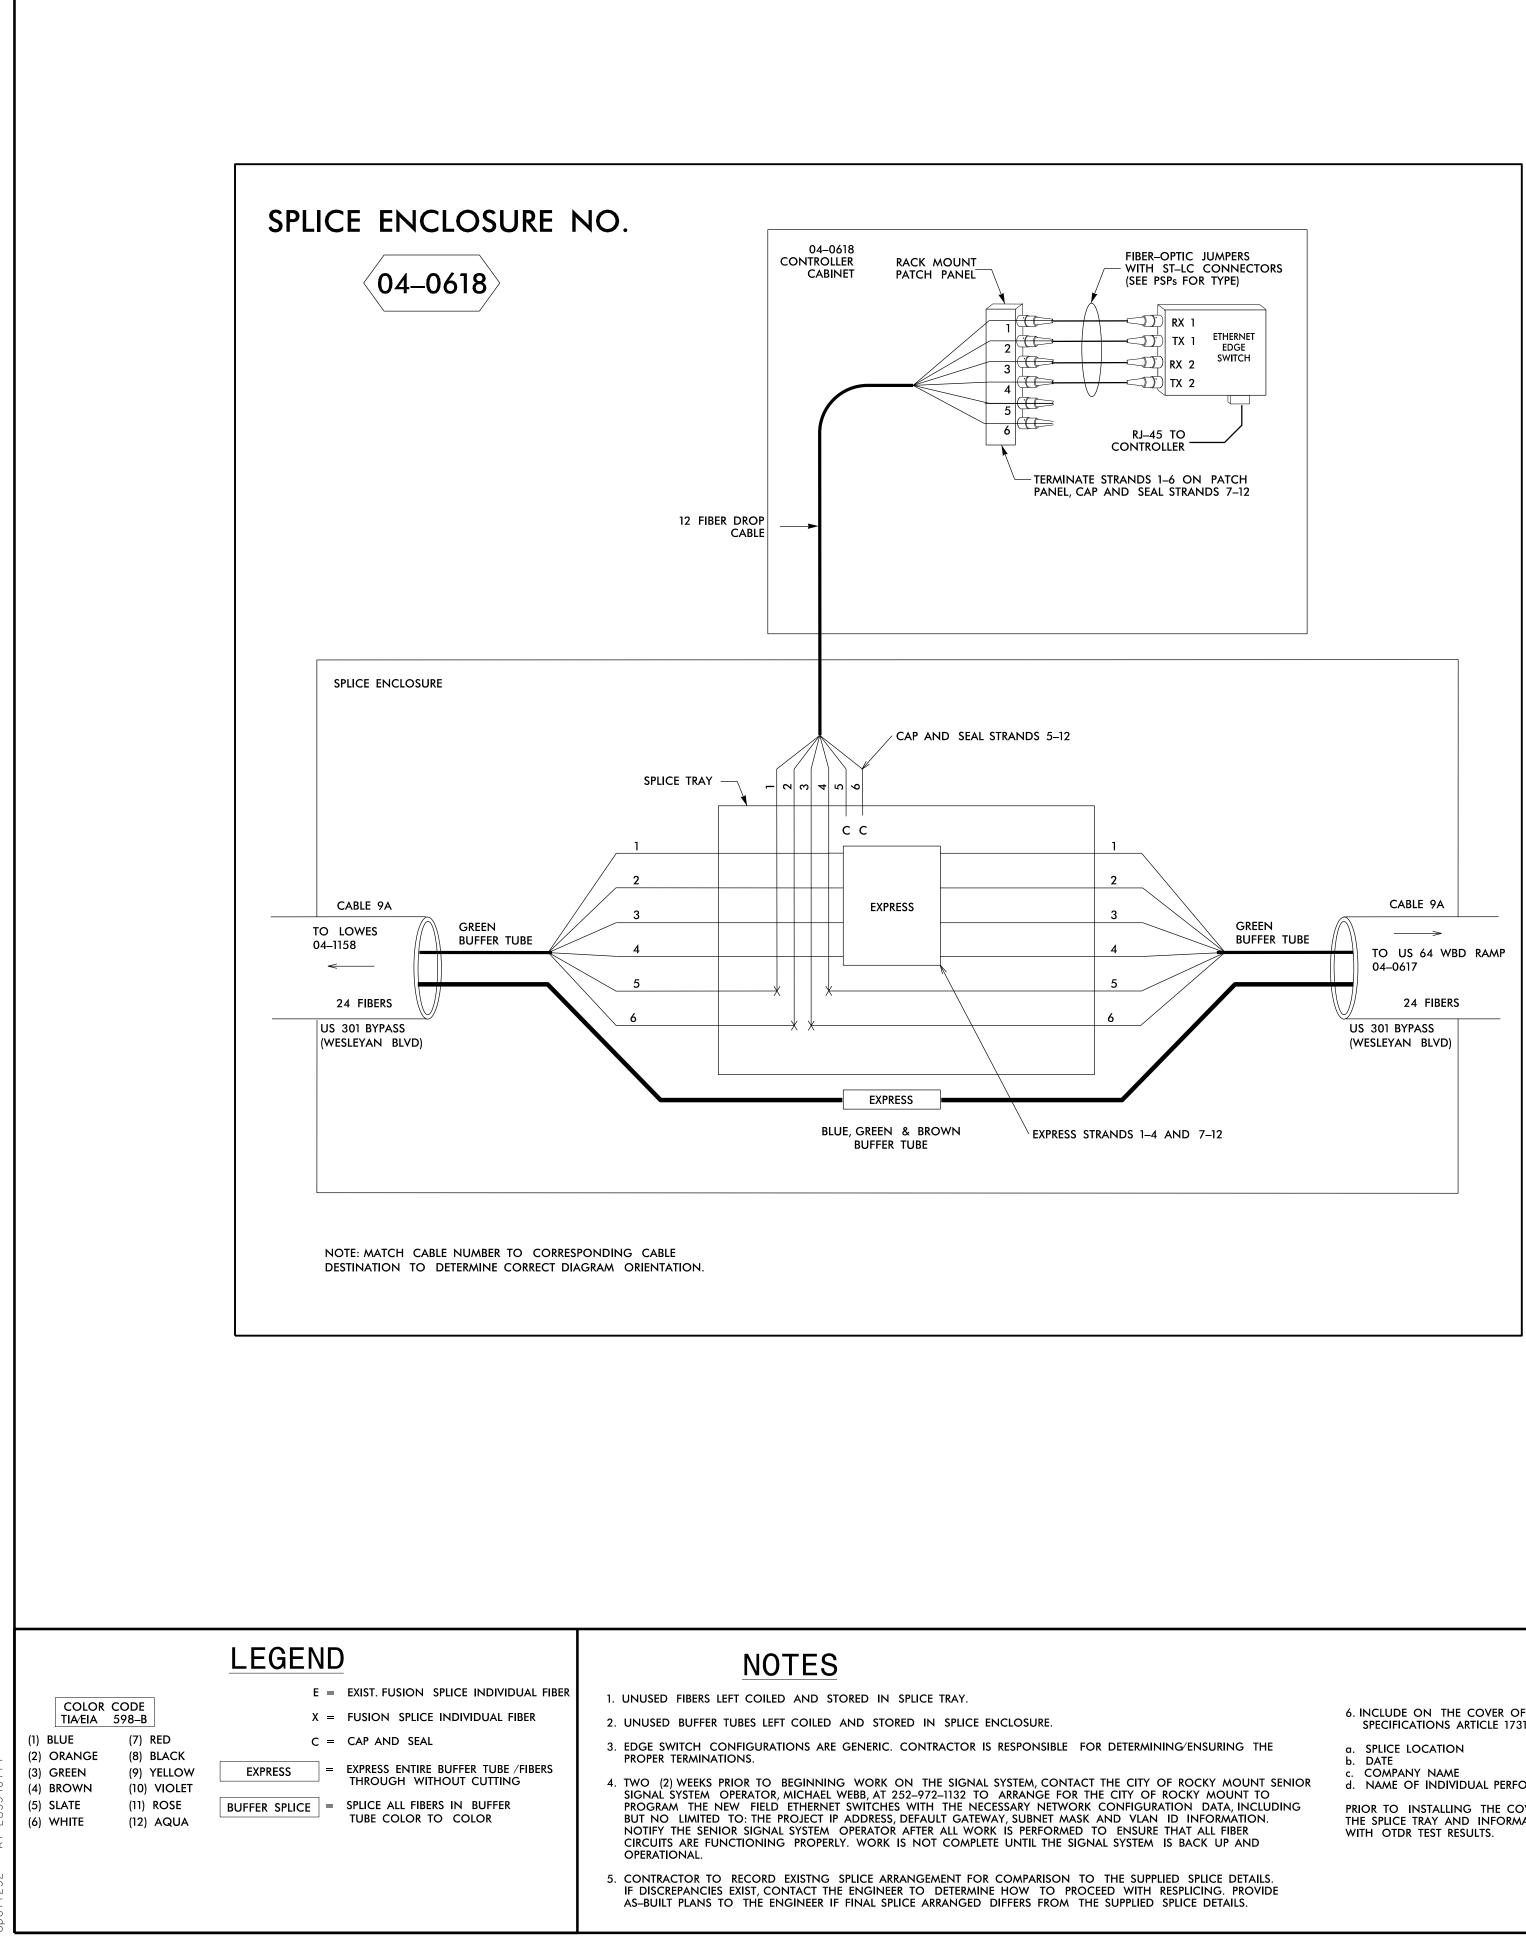

- 6. INCLUDE ON THE COVER OF EACH SPLICE TRAY THE FOLLOWING INFORMATION (SEE STANDARD SPECIFICATIONS ARTICLE 1731–3(A)):
- d. NAME OF INDIVIDUAL PERFORMING THE SPLICE

PRIOR TO INSTALLING THE COVER ON THE SPLICE TRAY, TAKE A DIGITAL PHOTOGRAPH SHOWING THE SPLICE TRAY AND INFORMATION SHOWN ABOVE (ITEMS A–D) AND SUBMIT PHOTOGRAPH ALONG WITH OTDR TEST RESULTS.

						DDA IEAT DEFEDENCE MA	
						PROJECT REFERENCE NO. U-3330	SHEET NO.
		■ <b>—</b> 1616 FAS	T MILLBROOK	ROAD. SUITE 16	0		
	ΛΤΚΙ	<b>JS</b> 1616 EAS RALEIGH, (919) 87	T MILLBROOK NORTH CAROI 6-6888	ROAD, SUITE 16 INA 27609 ICBEES #F-0326	0		
	The offices of:					DOCUMENT NOT CONSIDE NLESS ALL SIGNATURES	COMPLETED
			US 301	Widening		NLESS ALL SIGNATURES	COMPLETED
Prepar	red for the Offices of:		US 301 Fiber	Widening Optic	)	NLESS ALL SIGNATURES	COMPLETED
Prepar	red for the Offices of:	S	US 301 Fiber Splicing	Widening Optic g Details	] }	NLESS ALL SIGNATURES	COMPLETED
	red for the Offices of:	S Division 4	US 301 Fiber Splicing Nash	Widening Optic g Details <sub>County</sub>	) S Rocky	Mount	COMPLETED
	red for the Offices of:	S Division 4 PLAN DATE: Novemb PREPARED BY: GB	US 301 Fiber Splicing Nash Der 2016 Spell	Widening Optic g Details	Rocky Badgett F Brooks	NLESS ALL SIGNATURES SEAL Wount Wount	COMPLETED
	red for the Offices of:	S Division 4 PLAN DATE: Novemb PREPARED BY: GB	US 301 Fiber Splicing Nash	Widening Optic g Details County REVIEWED BY: HA	Rocky Badgett F Brooks	NLESS ALL SIGNATURES SEAL Wount DATE	COMPLETED
	ned for the Offices of:	S Division 4 PLAN DATE: Novemb PREPARED BY: GB	US 301 Fiber Splicing Nash Der 2016 Spell	Widening Optic g Details County REVIEWED BY: HA	Rocky Badgett F Brooks	Mount DATE	COMPLETED