


5/28/09

24" WATER LINE -WL-1-

PROJECT REFERENCE NO. U-3330	SHEET NO. UC-12
DESIGNED BY: GJB	
DRAWN BY: GJB	
CHECKED BY: KCZ	
APPROVED BY: KCZ	
REVISER:	
NORTH CAROLINA DEPARTMENT OF TRANSPORTATION UTILITIES ENGINEERING SEC. 2/22/2017 PHONE: (919) 707-6690 FAX: (919) 250-4151	
UTILITY CONSTRUCTION M A Engineering Consultants, Inc. NC License: F-0160 598 East Chatham Street Suite 137 Cary, NC 27511 Phone: 919.297.0220 Fax: 919.297.0221	
DOCUMENT NOT CONSIDERED FINAL UNLESS ALL SIGNATURES COMPLETED	

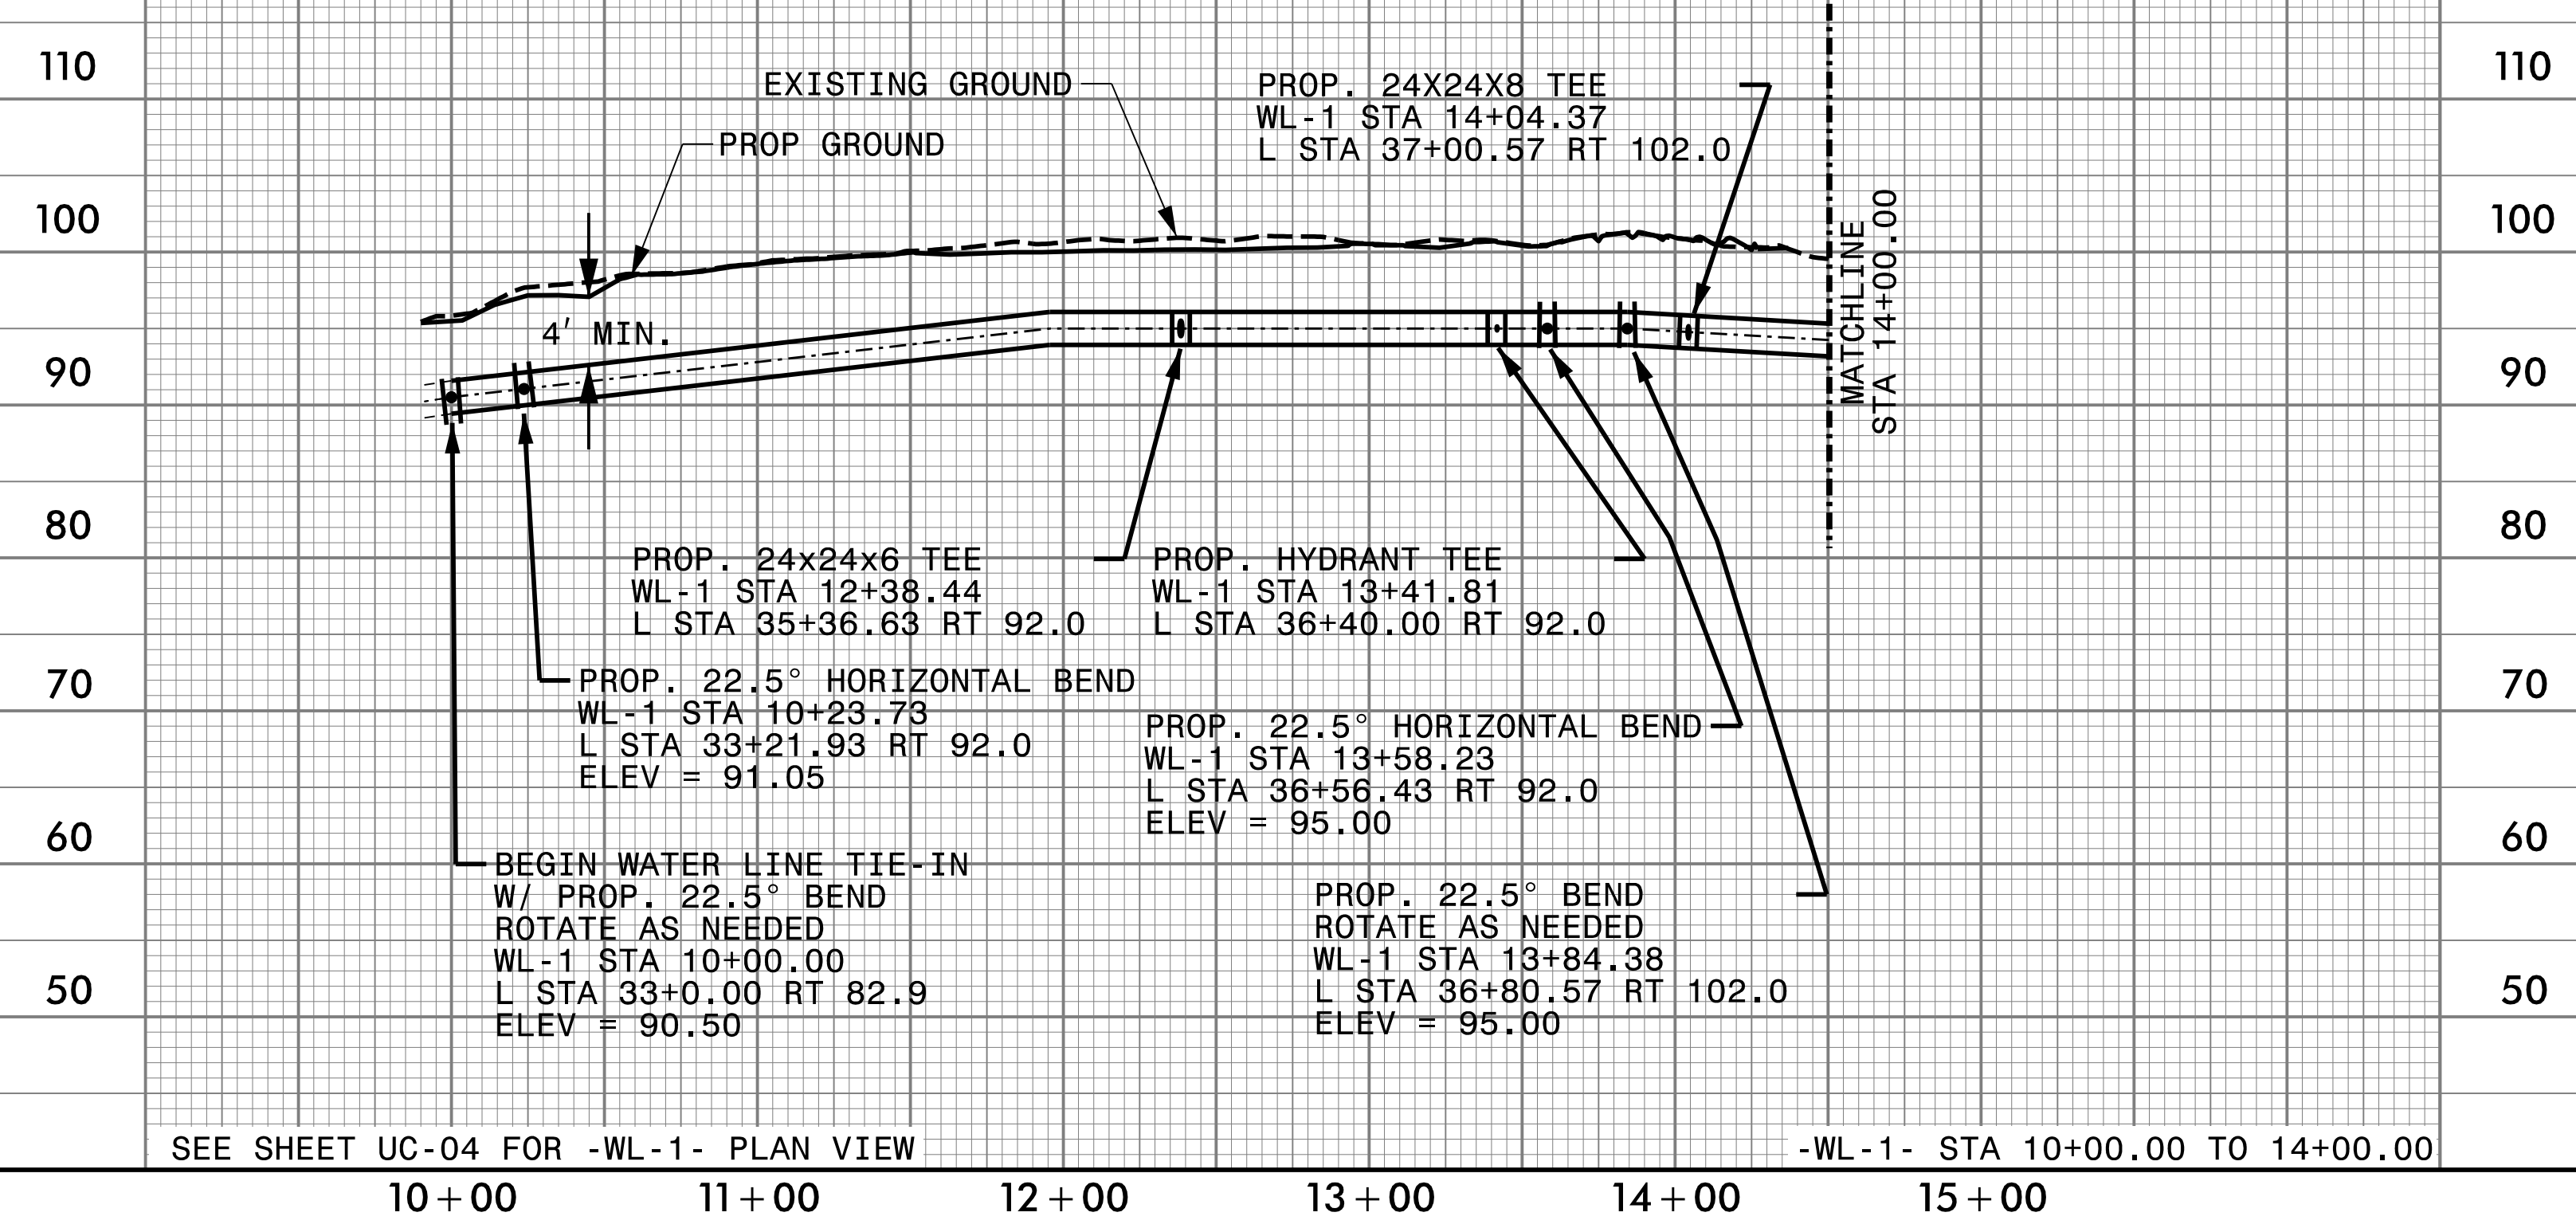

24" WATER LINE -WL-1-

