



8/23/99

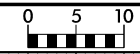

PROJ. REFERENCE NO.	SHEET NO.
U-3330	X-48

150 140 130 120 110 100 90 80 70 60 50 40 30 20 10 0 10 20 30 40 50 60 70 80 90 100 110 120 130 140 150

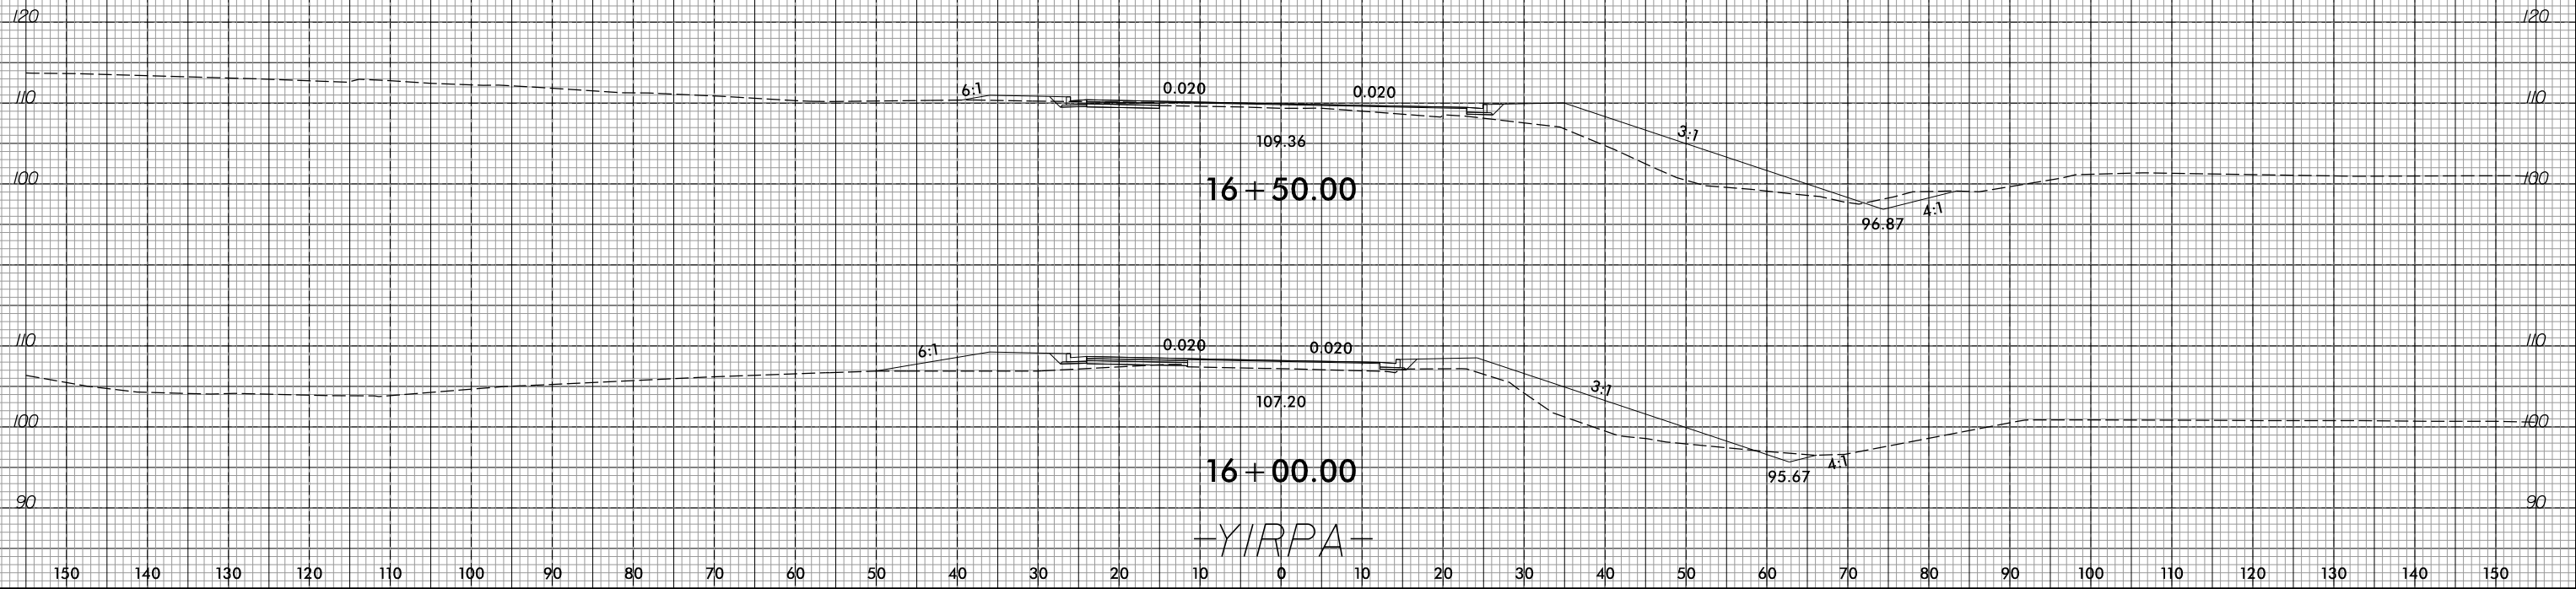

4/5/2017
 E:\Roadway\CorridorModeling\U3330_RDY_XPL_YIRPA.dgn
 kels

150 140 130 120 110 100 90 80 70 60 50 40 30 20 10 0 10 20 30 40 50 60 70 80 90 100 110 120 130 140 150

-YIRPA-