


8/23/99



PROJ. REFERENCE NO.  
U-3330

SHEET NO.  
X-57

75 70 65 60 55 50 45 40 35 30 25 20 15 10 5 0 5 10 15 20 25 30 35 40 45 50 55 60 65 70 75

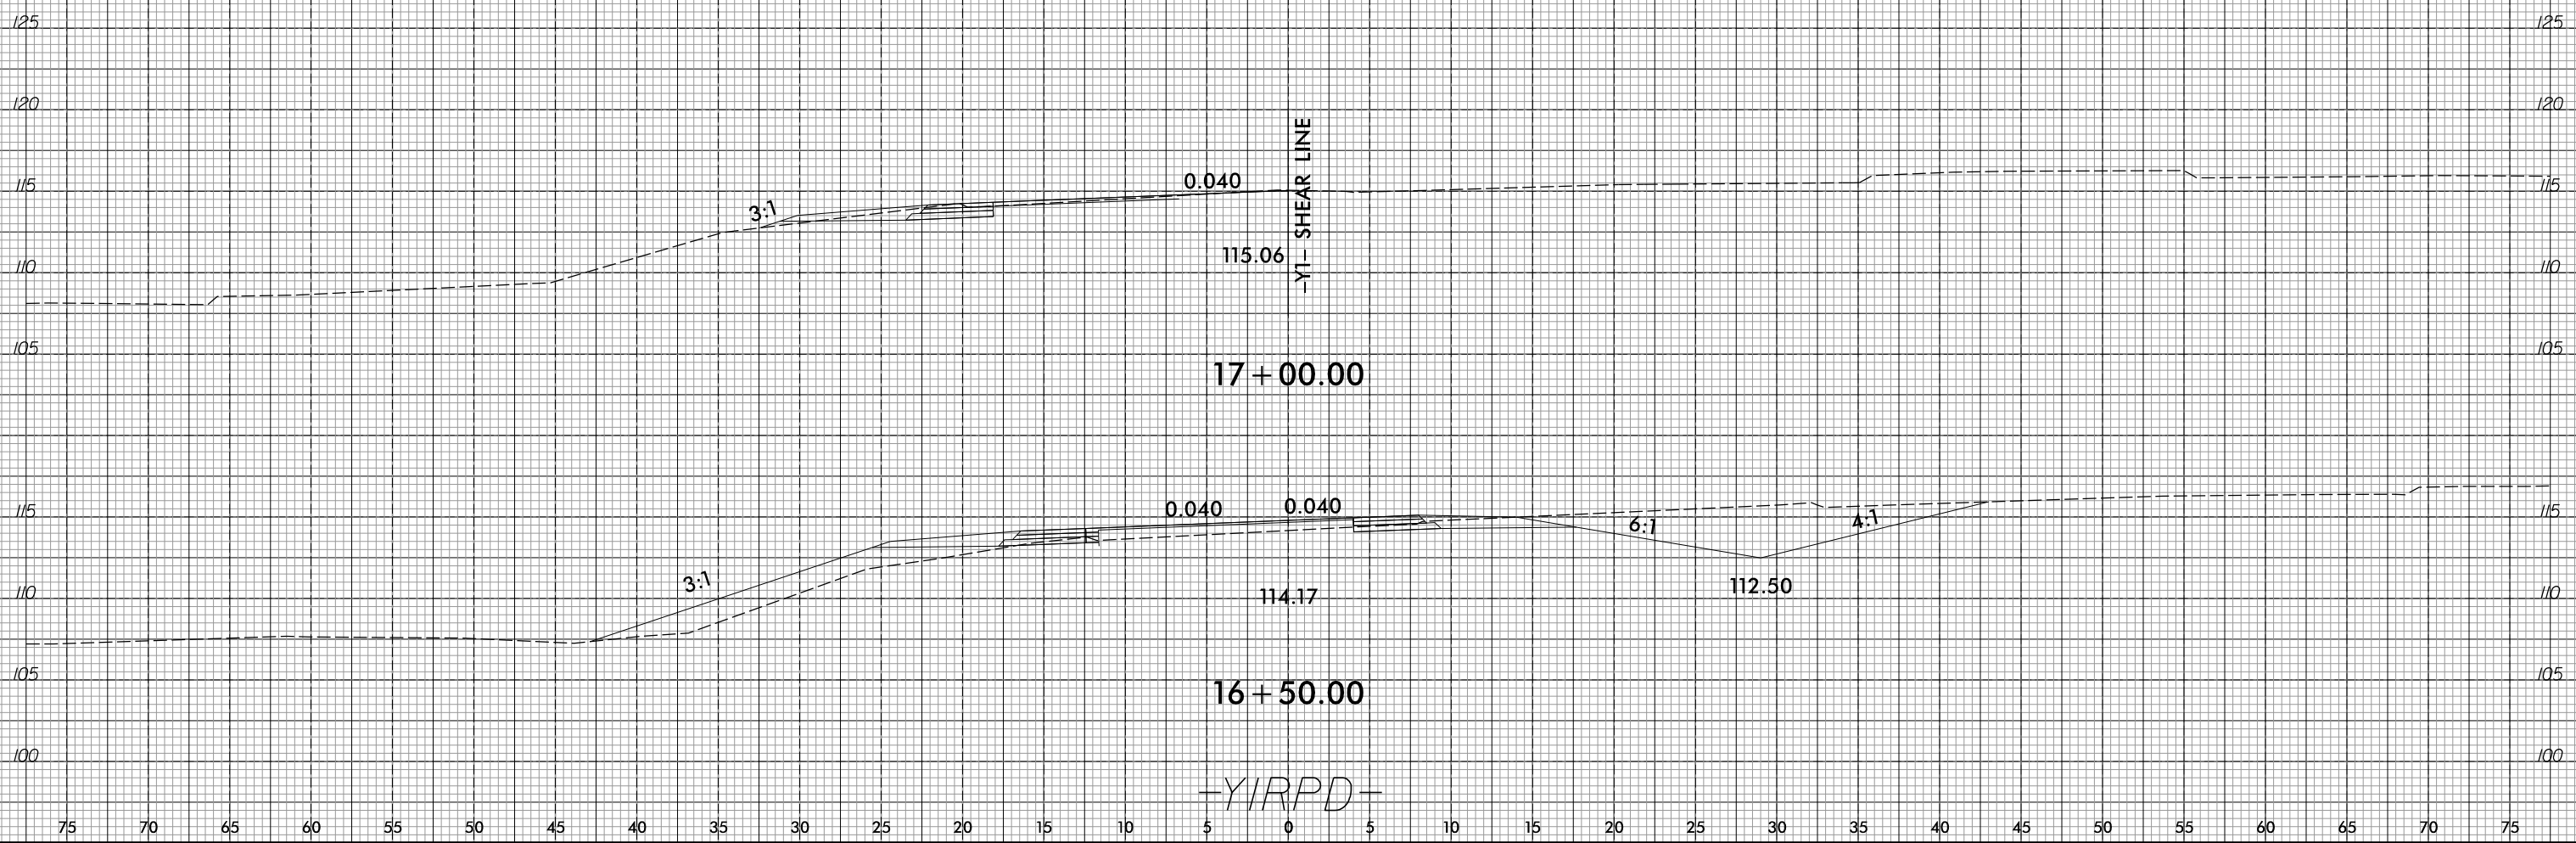

4/5/2017  
E:\Roadway\CorridorModeling\U3330\_RDY\_XPL\_YIRPD.dgn  
kels