


8/23/99



PROJ. REFERENCE NO.	SHEET NO.
U-3330	X-68

75 70 65 60 55 50 45 40 35 30 25 20 15 10 5 0 5 10 15 20 25 30 35 40 45 50 55 60 65 70 75

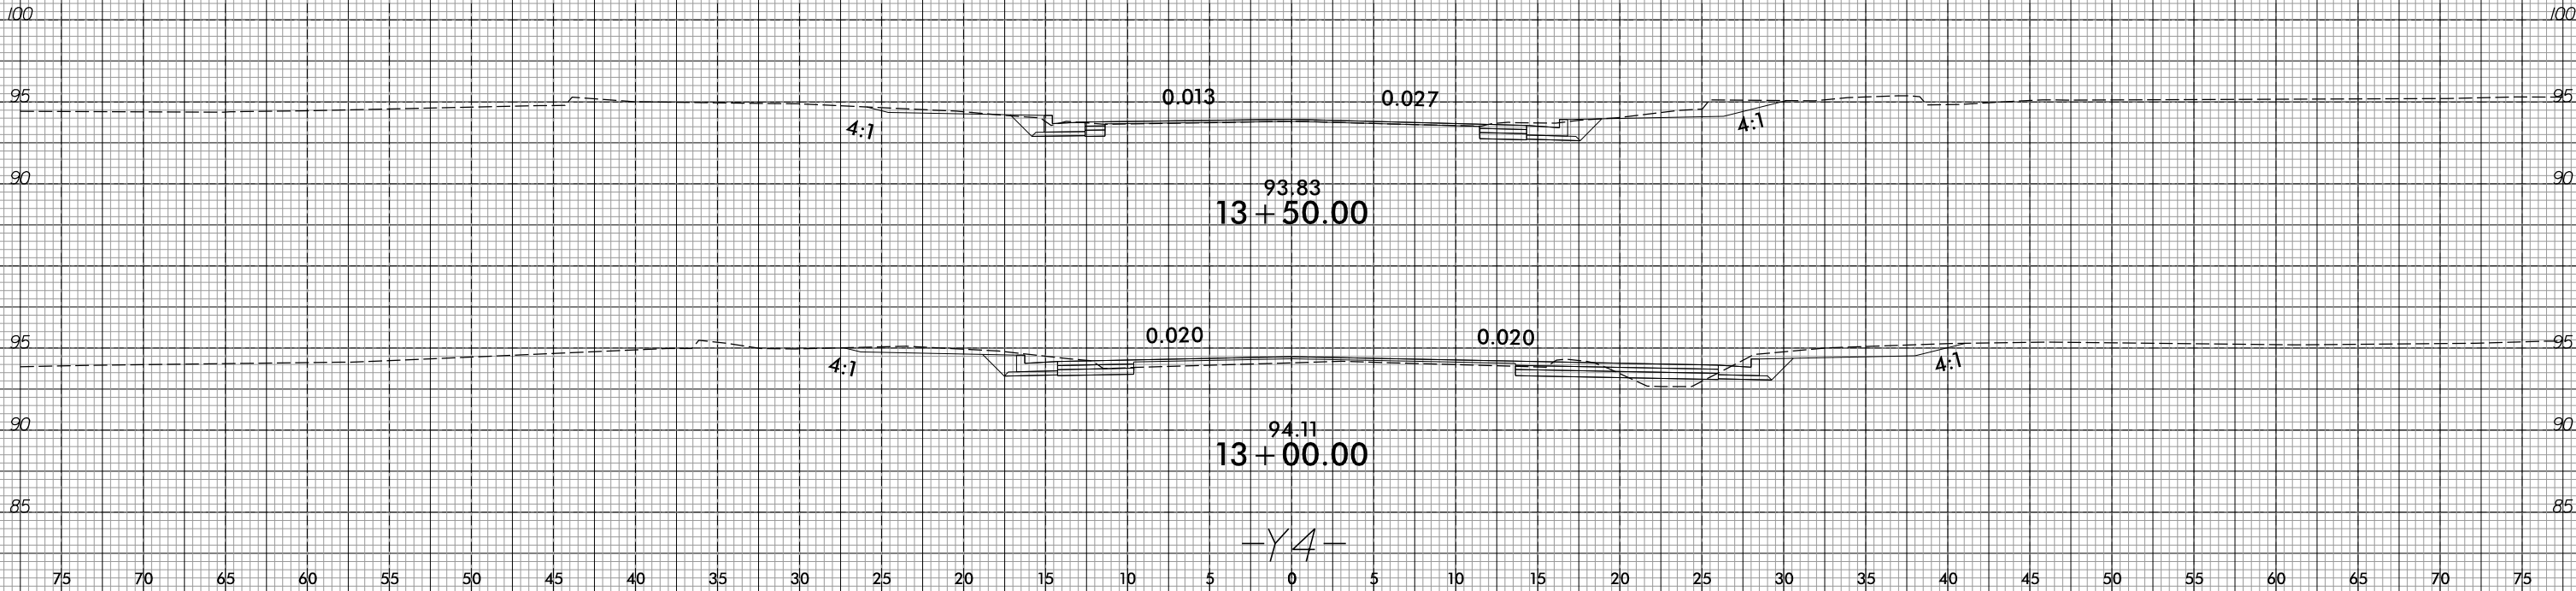

4/5/2017
E:\Roadway\CorridorModeling\U3330_RDY_XPL_Y4.dgn