


8/23/99



PROJ. REFERENCE NO.	SHEET NO.
U-3330	X-70

75 70 65 60 55 50 45 40 35 30 25 20 15 10 5 0 5 10 15 20 25 30 35 40 45 50 55 60 65 70 75

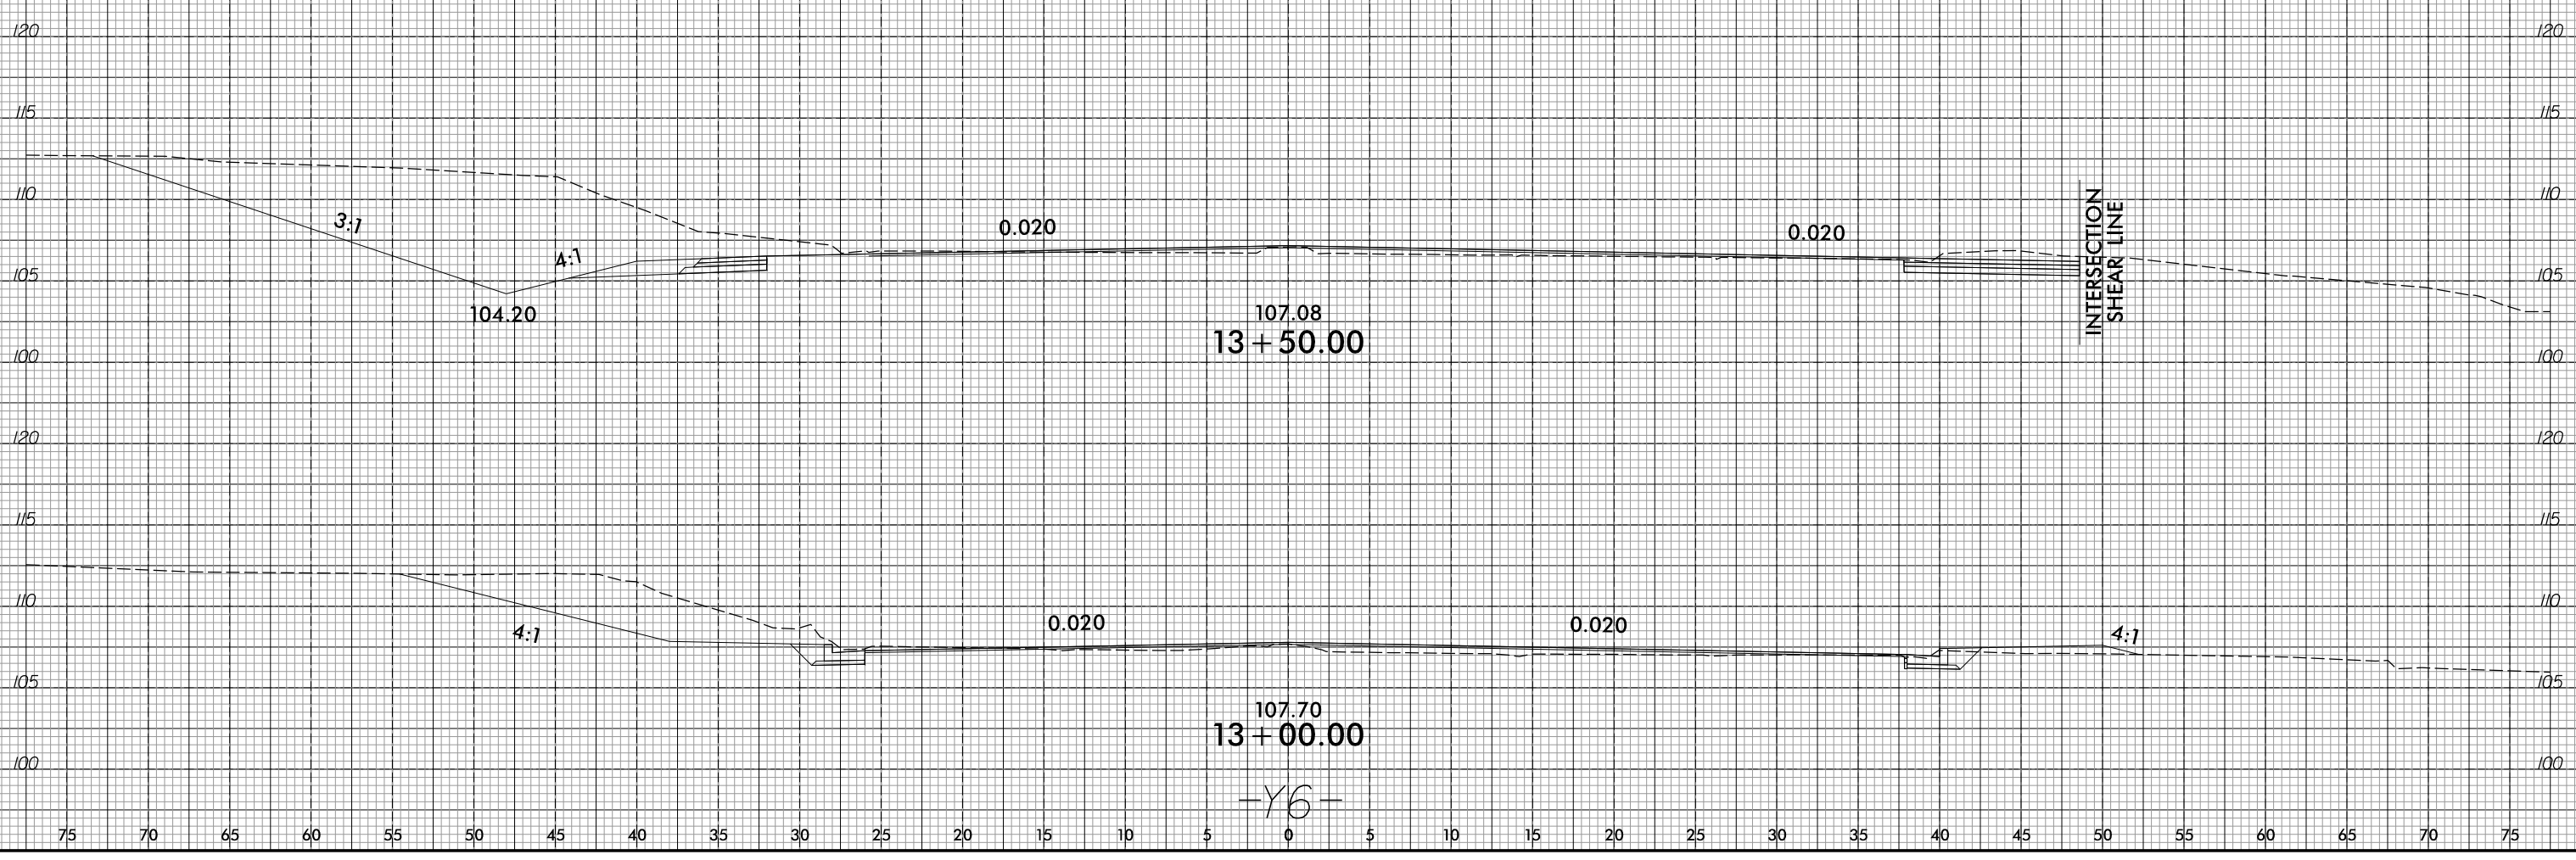

104.20

107.08  
13+50.00

4:1

107.70  
13+00.00

-Y6-

4/5/2017  
 E:\Roadway\CorridorModeling\U3330\_RDY\_XPL\_Y6.dgn  
 kels