



8/23/99

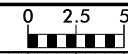

| |
|---------------------|
| PROJ. REFERENCE NO. |
| U-3330 |

| |
|-----------|
| SHEET NO. |
| X-71 |

75 70 65 60 55 50 45 40 35 30 25 20 15 10 5 0 5 10 15 20 25 30 35 40 45 50 55 60 65 70 75

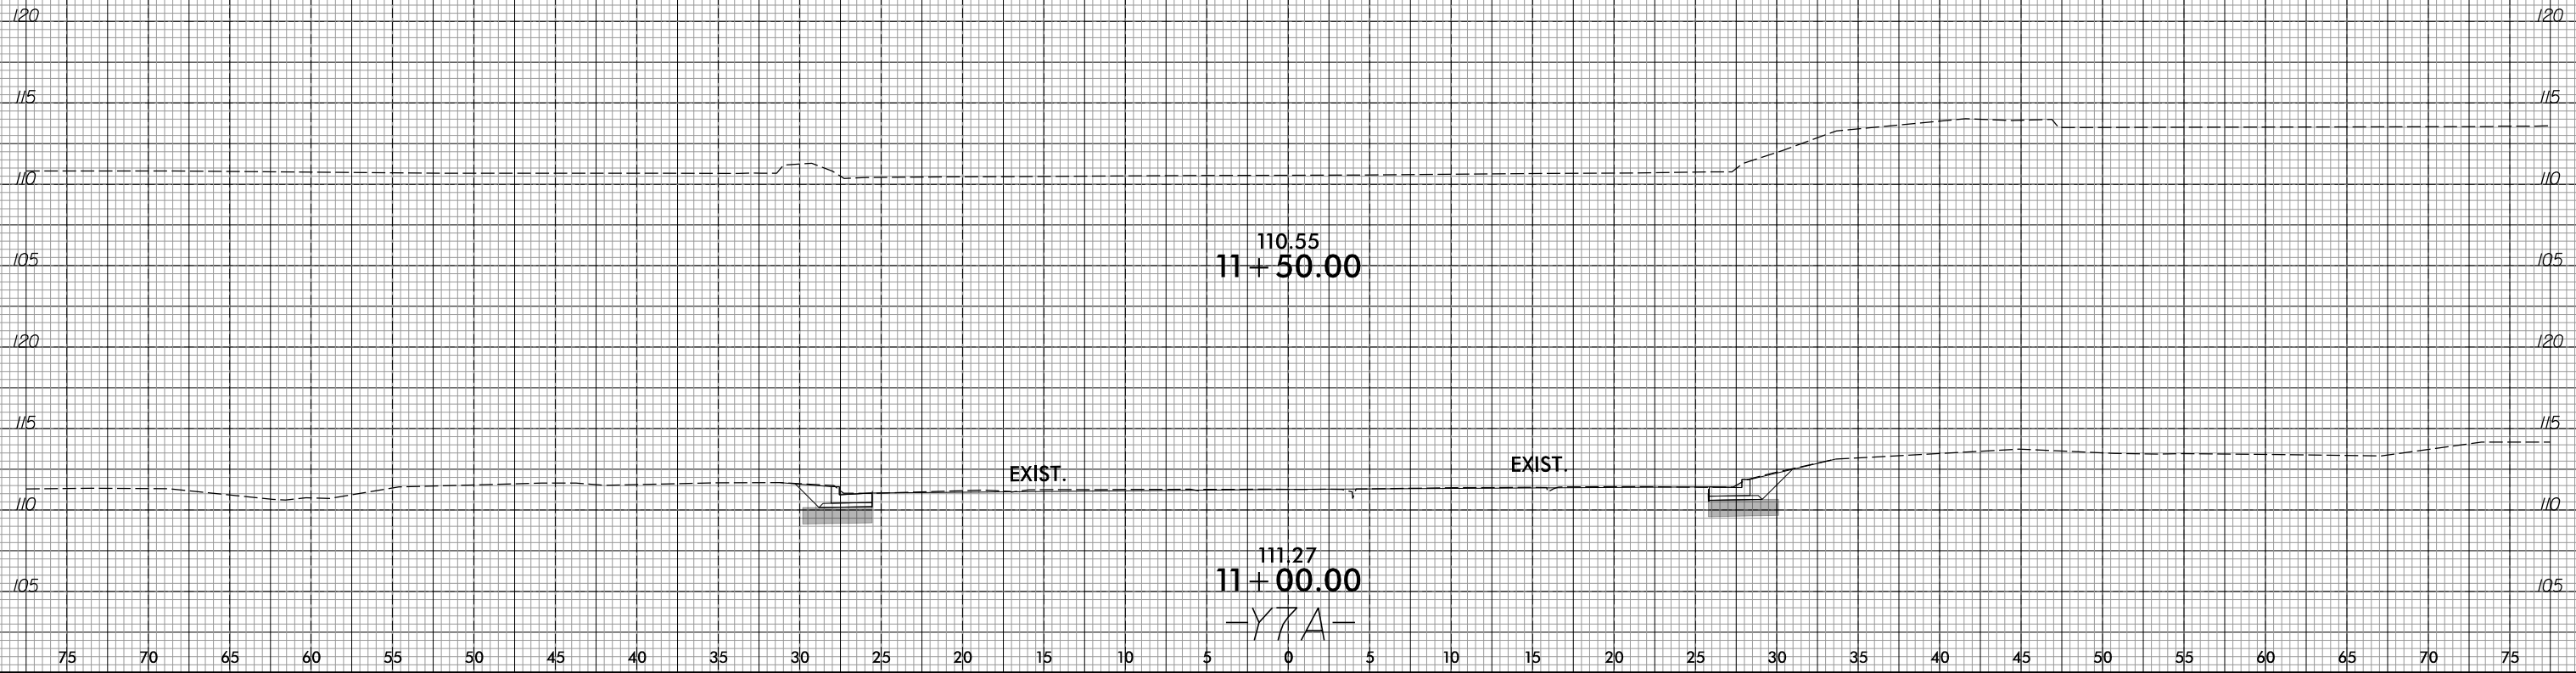

4/5/2017
E:\Roadway\CorridorModeling\U3330_RDY_XPL_Y7A.dgn

75 70 65 60 55 50 45 40 35 30 25 20 15 10 5 0 5 10 15 20 25 30 35 40 45 50 55 60 65 70 75