


8/23/99



PROJ. REFERENCE NO.
U-3330

SHEET NO.
X-85

150 140 130 120 110 100 90 80 70 60 50 40 30 20 10 0 10 20 30 40 50 60 70 80 90 100 110 120 130 140 150

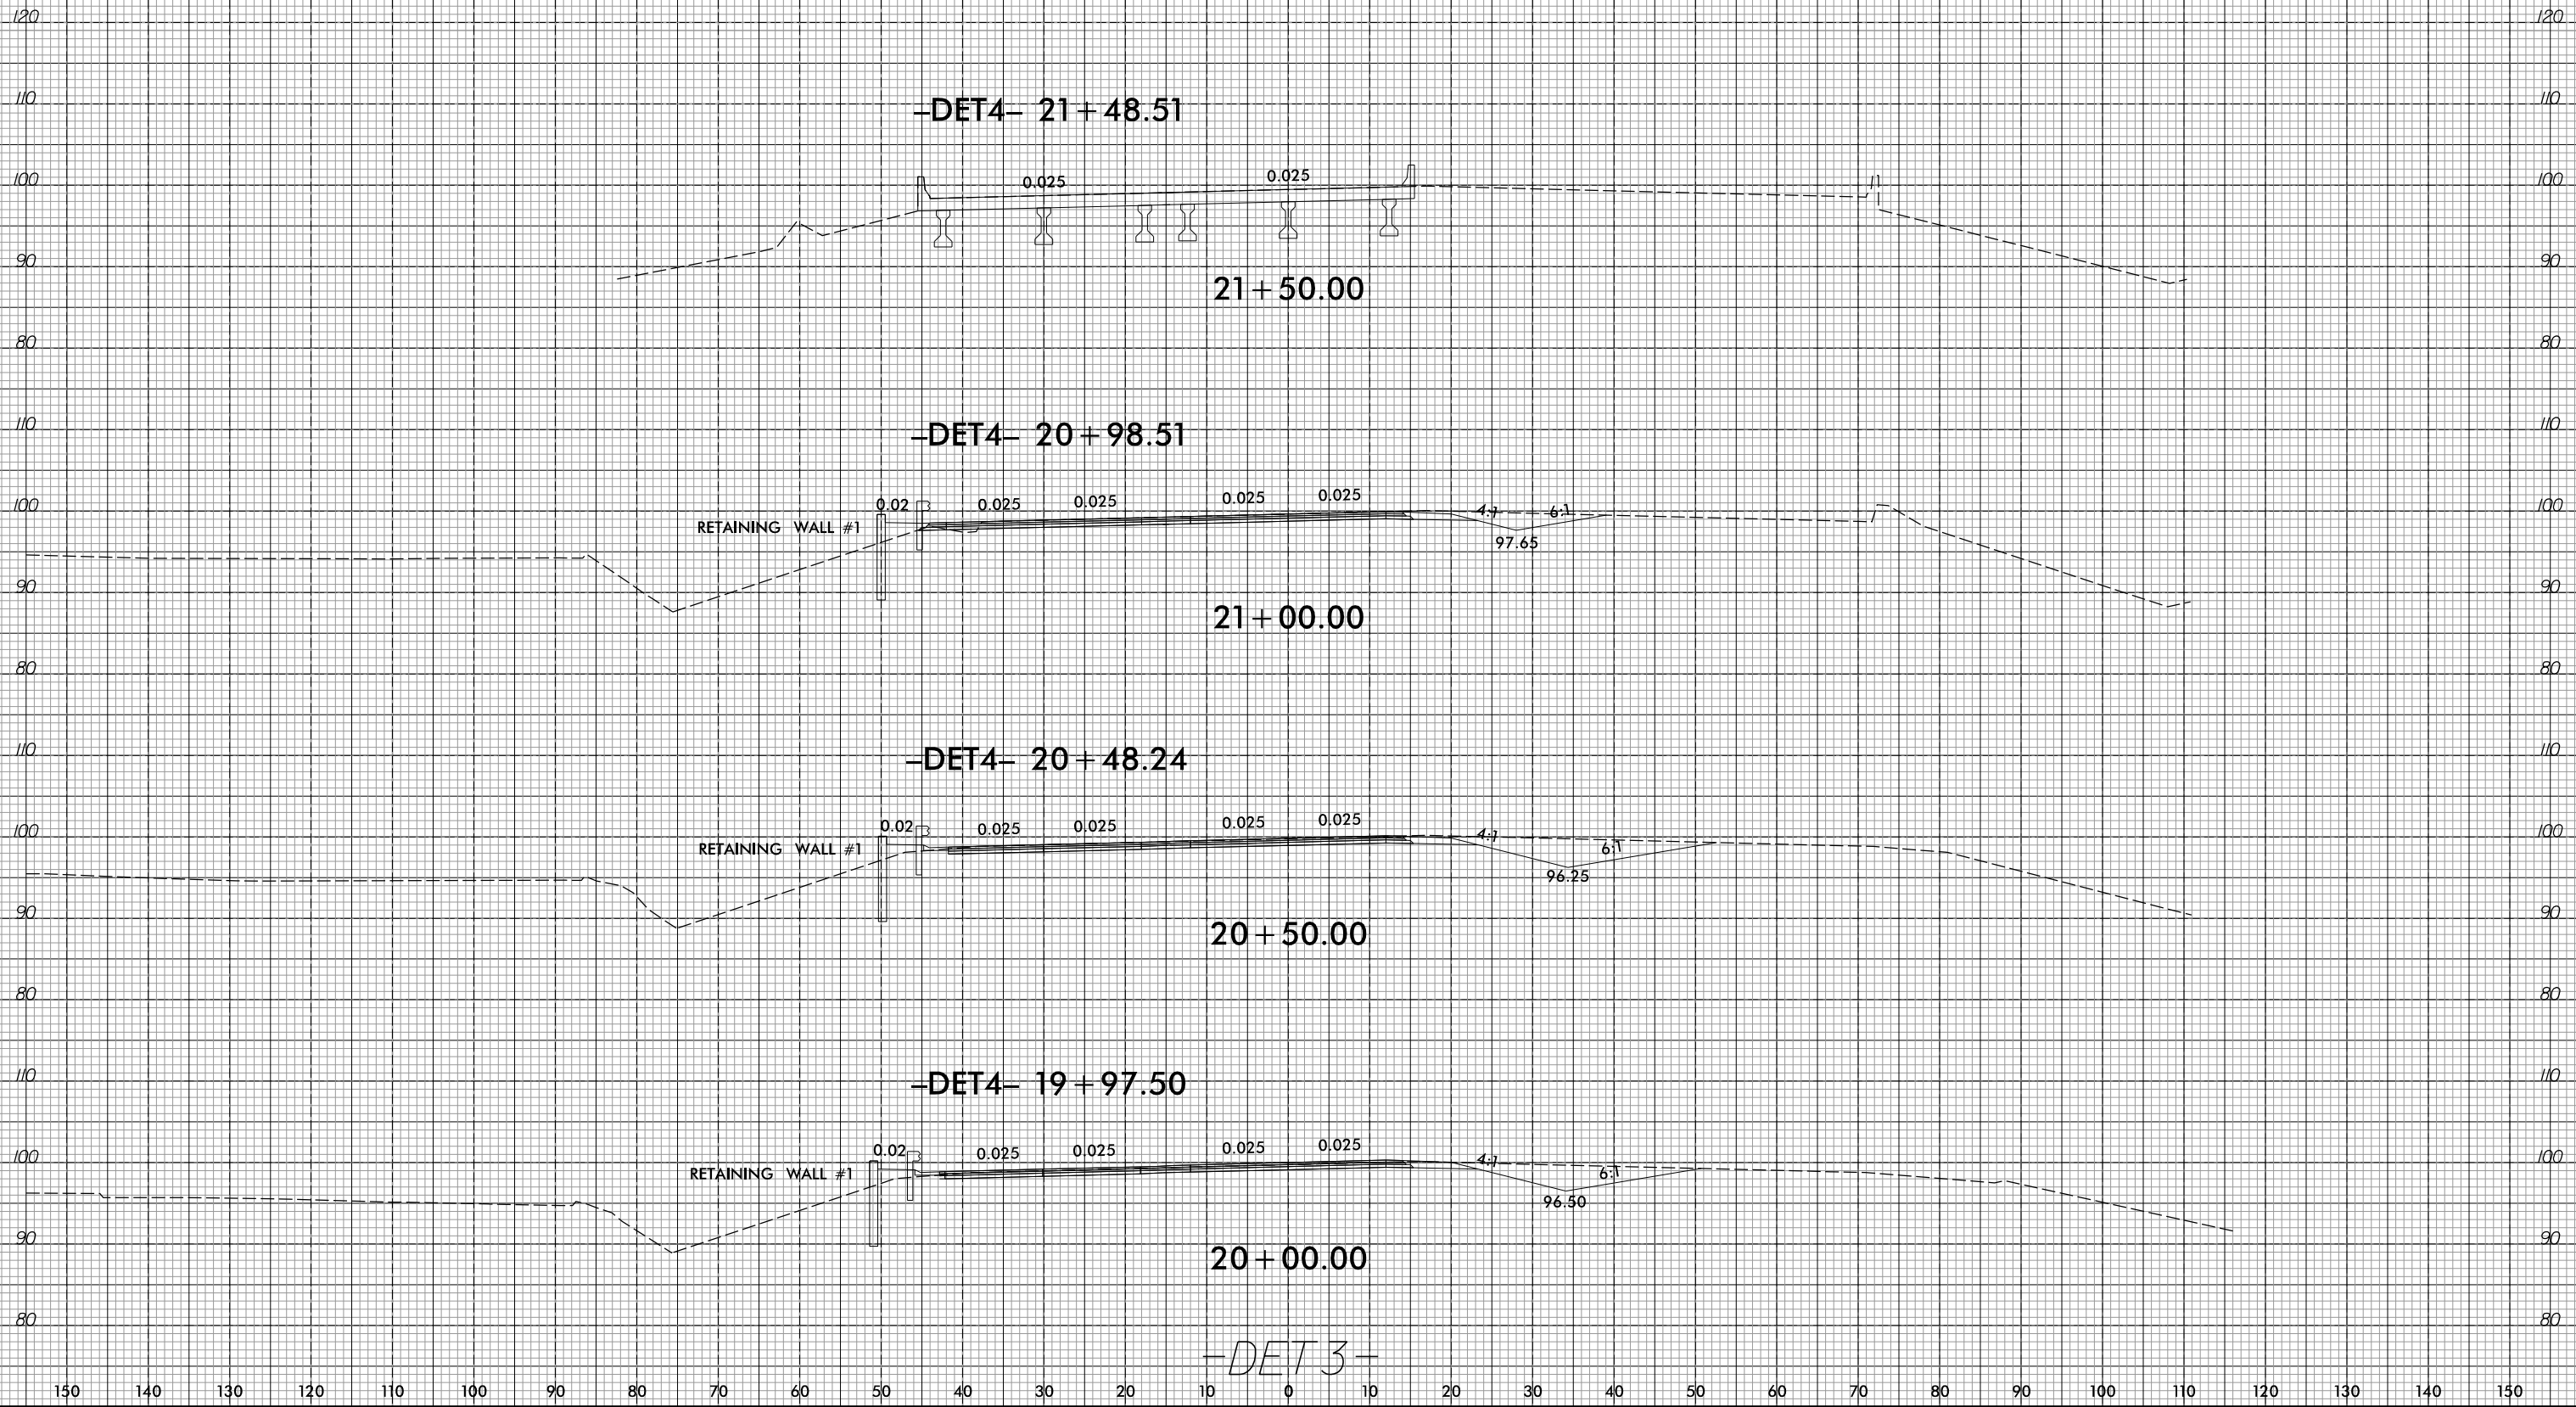

4/5/2017
E:\Roadway\CorridorModeling\U3330_RDY_XPL_DET3.dgn

150 140 130 120 110 100 90 80 70 60 50 40 30 20 10 0 10 20 30 40 50 60 70 80 90 100 110 120 130 140 150