



PLAN OF DRILLED PIERS & COLUMNS

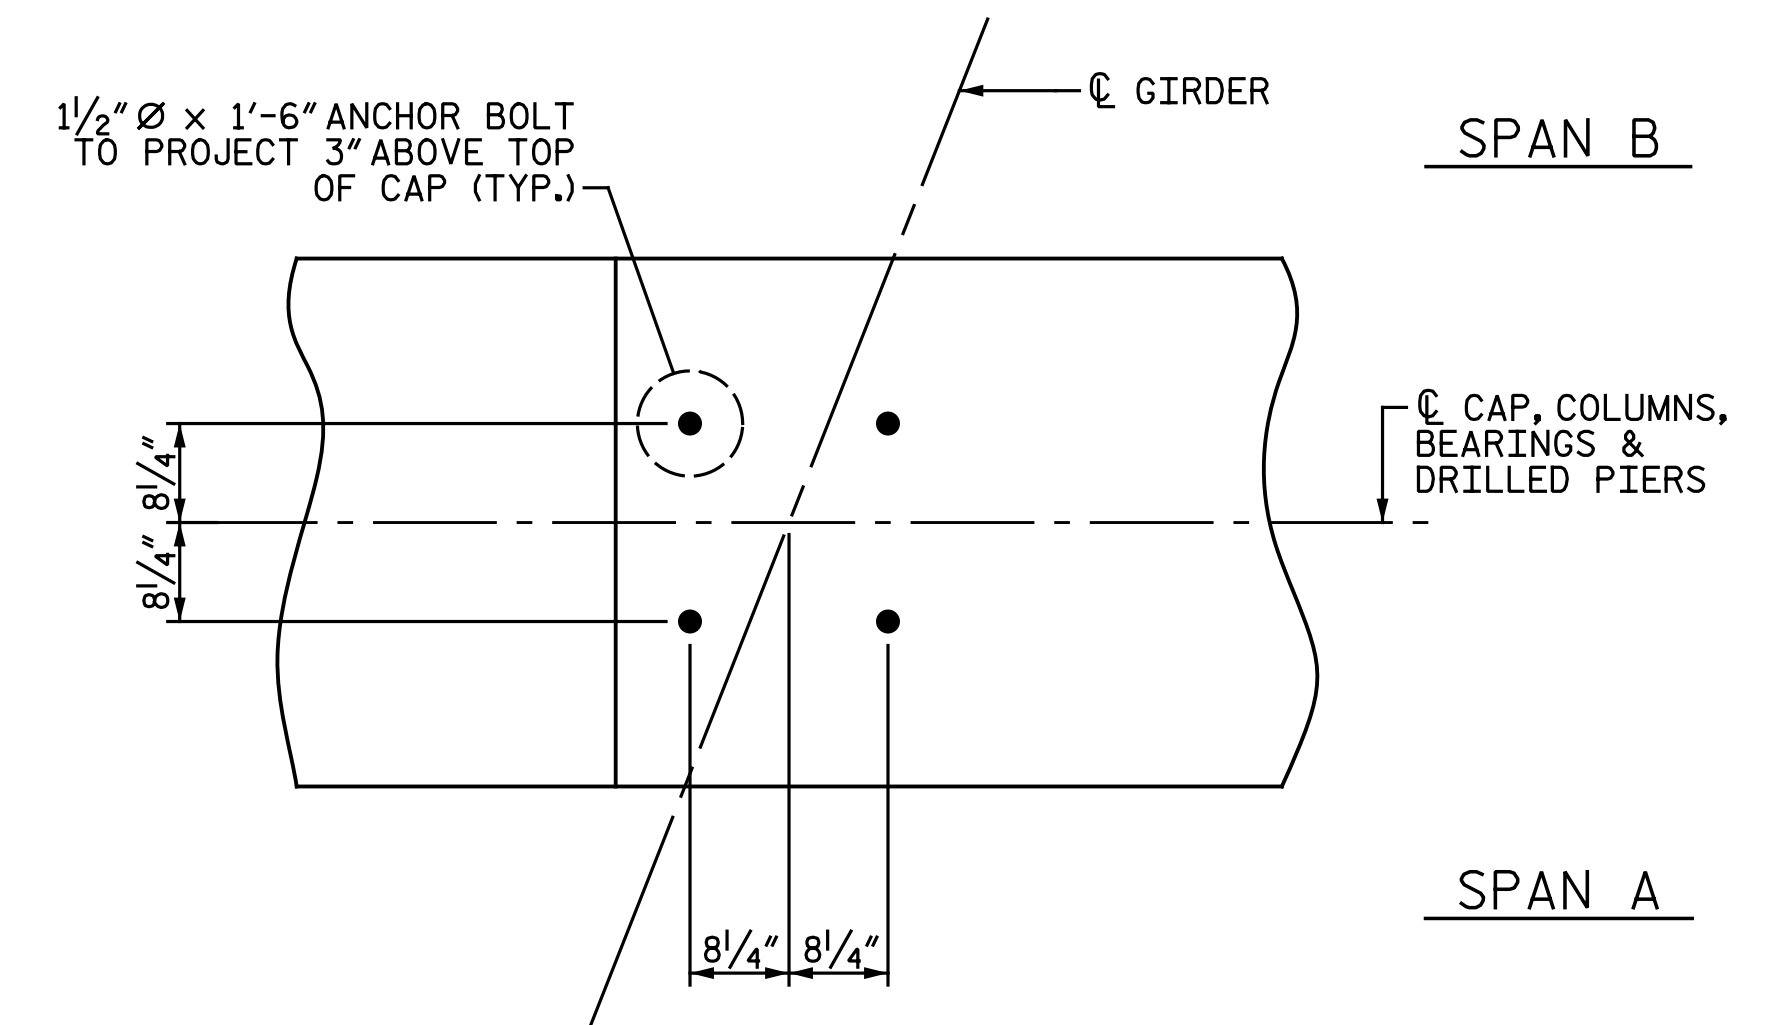


PLAN OF BEARING

ALL DIMENSIONS AND DETAILS SHOWN ARE TYPICAL FOR ALL BEARINGS AT EACH BRIDGE SEAT LOCATION.

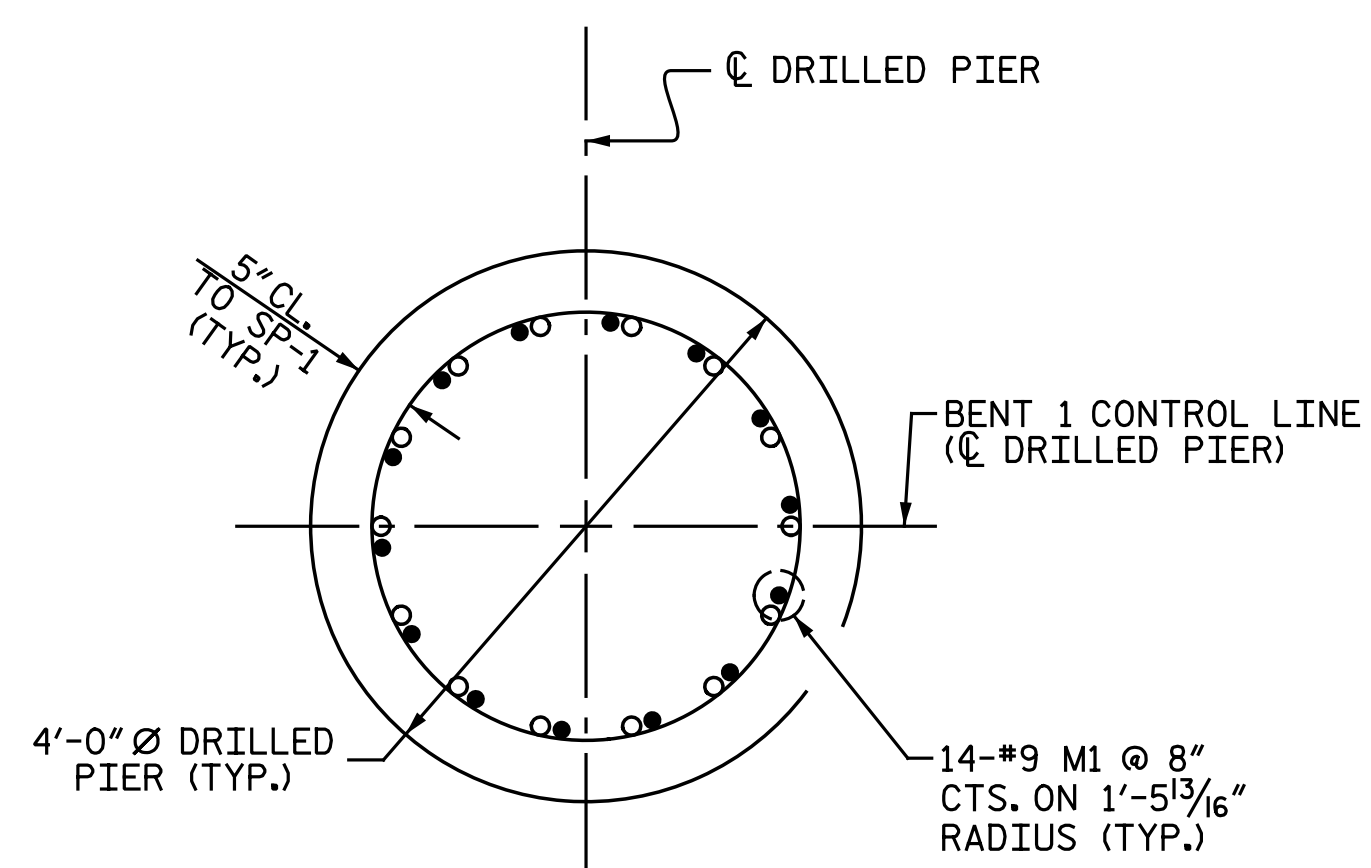


SECTION A-A

● #9 M1
○ #9 V1

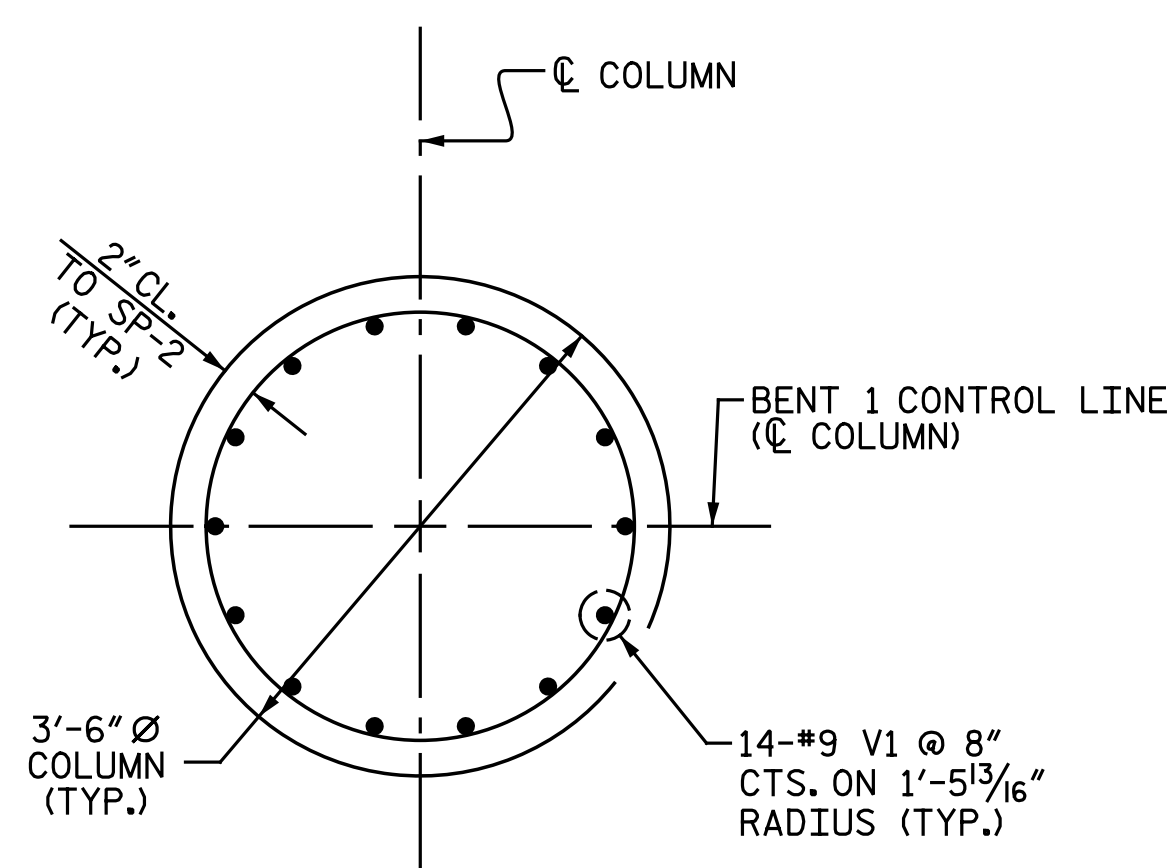

SECTION B-B

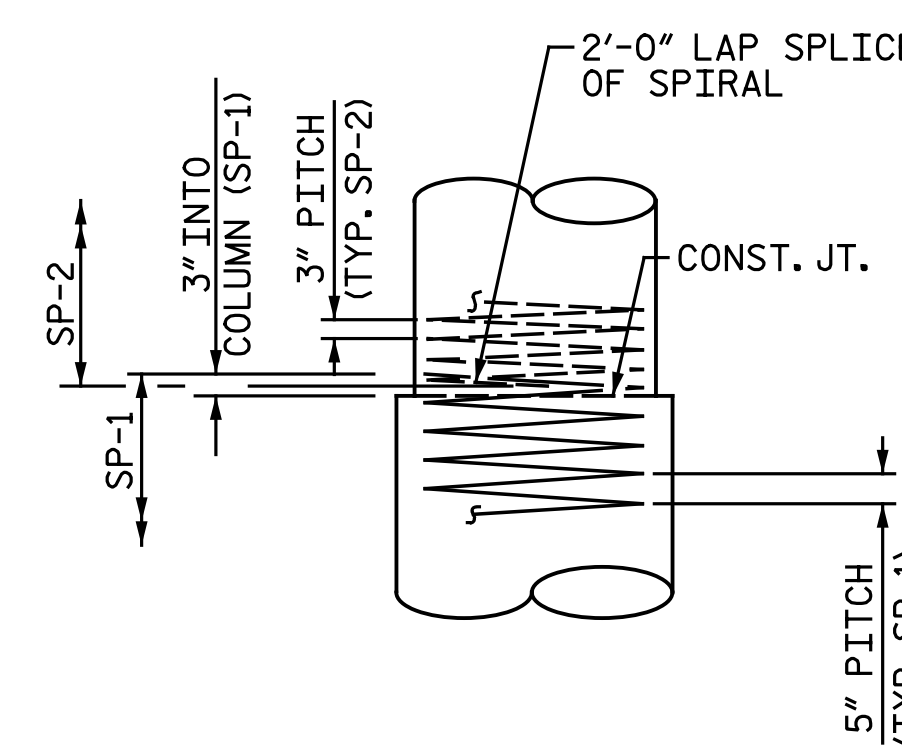

CONSTRUCTION JOINT DETAIL

PROJECT NO. U-3330

NASH COUNTY

STATION: 18+22.61 -Y1-

SHEET 1 OF 2

DOCUMENT NOT CONSIDERED FINAL UNLESS ALL SIGNATURES COMPLETED		STATE OF NORTH CAROLINA DEPARTMENT OF TRANSPORTATION RALEIGH SUBSTRUCTURE BENT 1 DETAILS RIGHT LANES		SHEET NO. S2-30	
		REVISIONS			TOTAL SHEETS 39
		NO.	BY:	DATE:	NO.
1			3		
2			4		

DRAWN BY : C. E. MAYHEW DATE : 8-8-16
 CHECKED BY : M. D. MAYHEW DATE : 9-2-16

Michael Baker International
 Michael Baker Engineering
 8000 Regency Parkway, Suite 600
 Cary, North Carolina 27518
 NC License No.: F-1084