




PLAN (TOP OF TOP FLANGE)

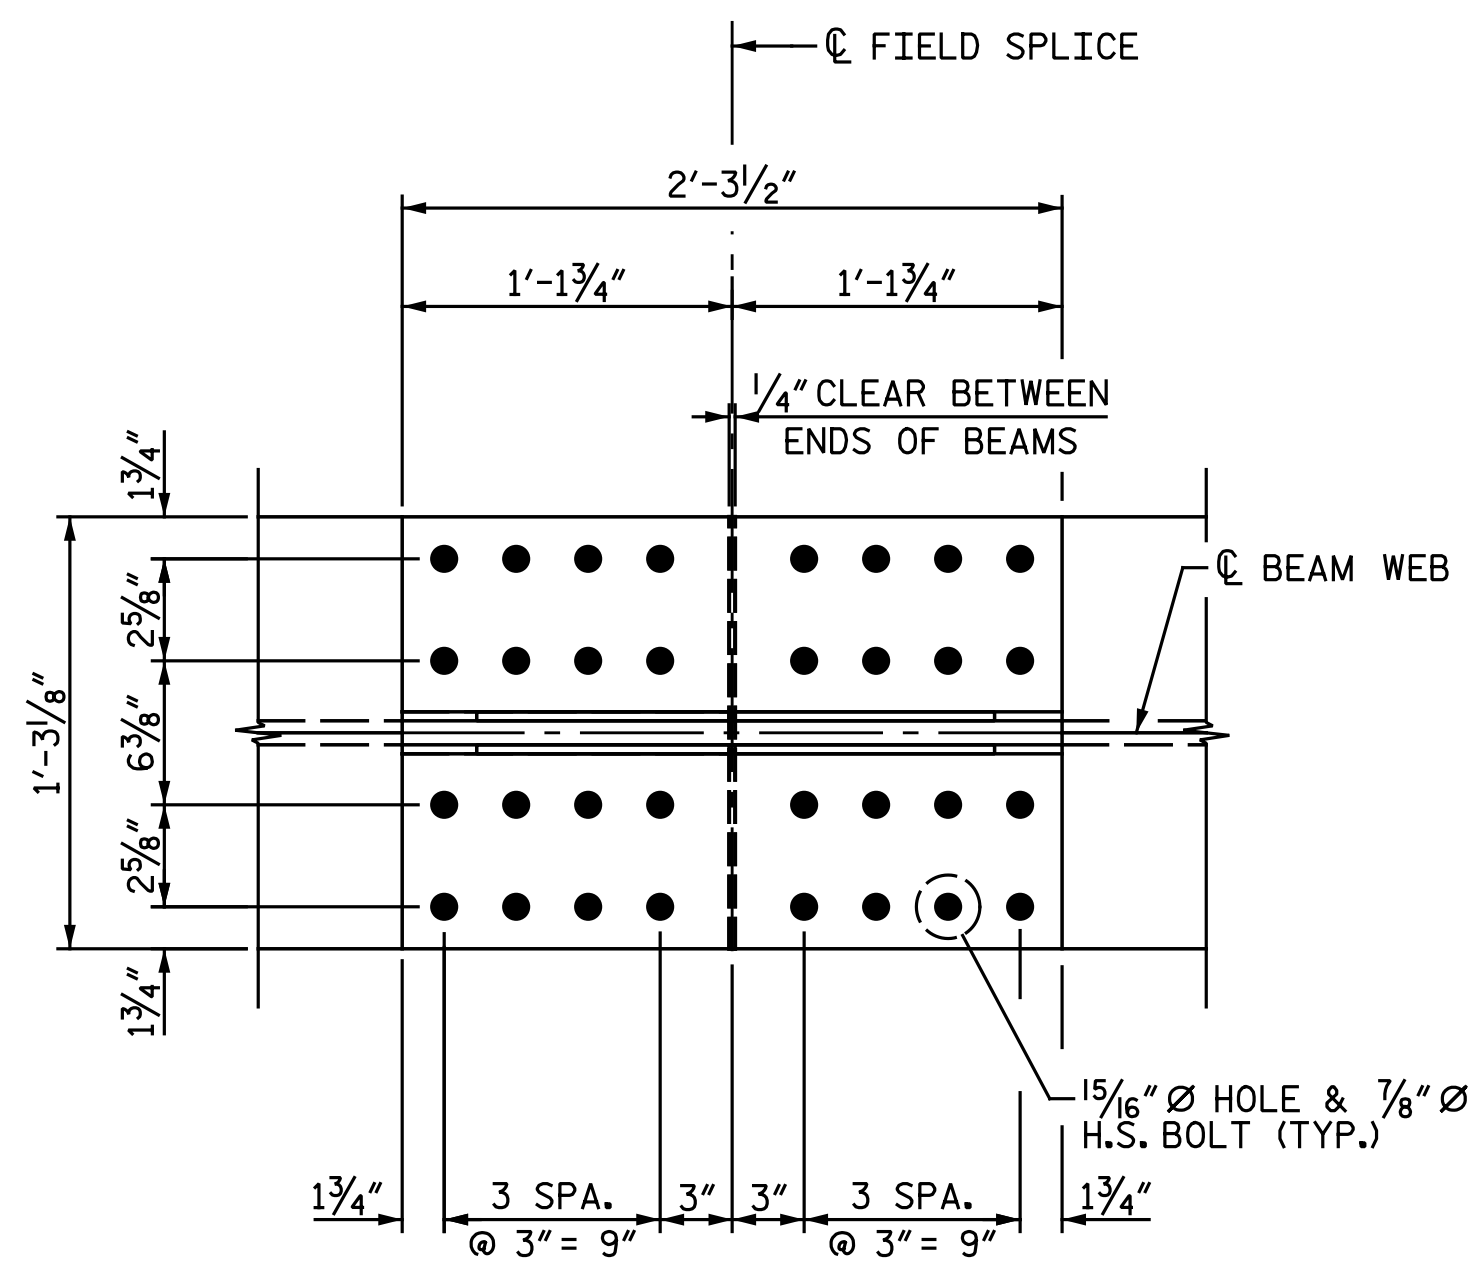

PLAN (TOP OF BOTTOM FLANGE)

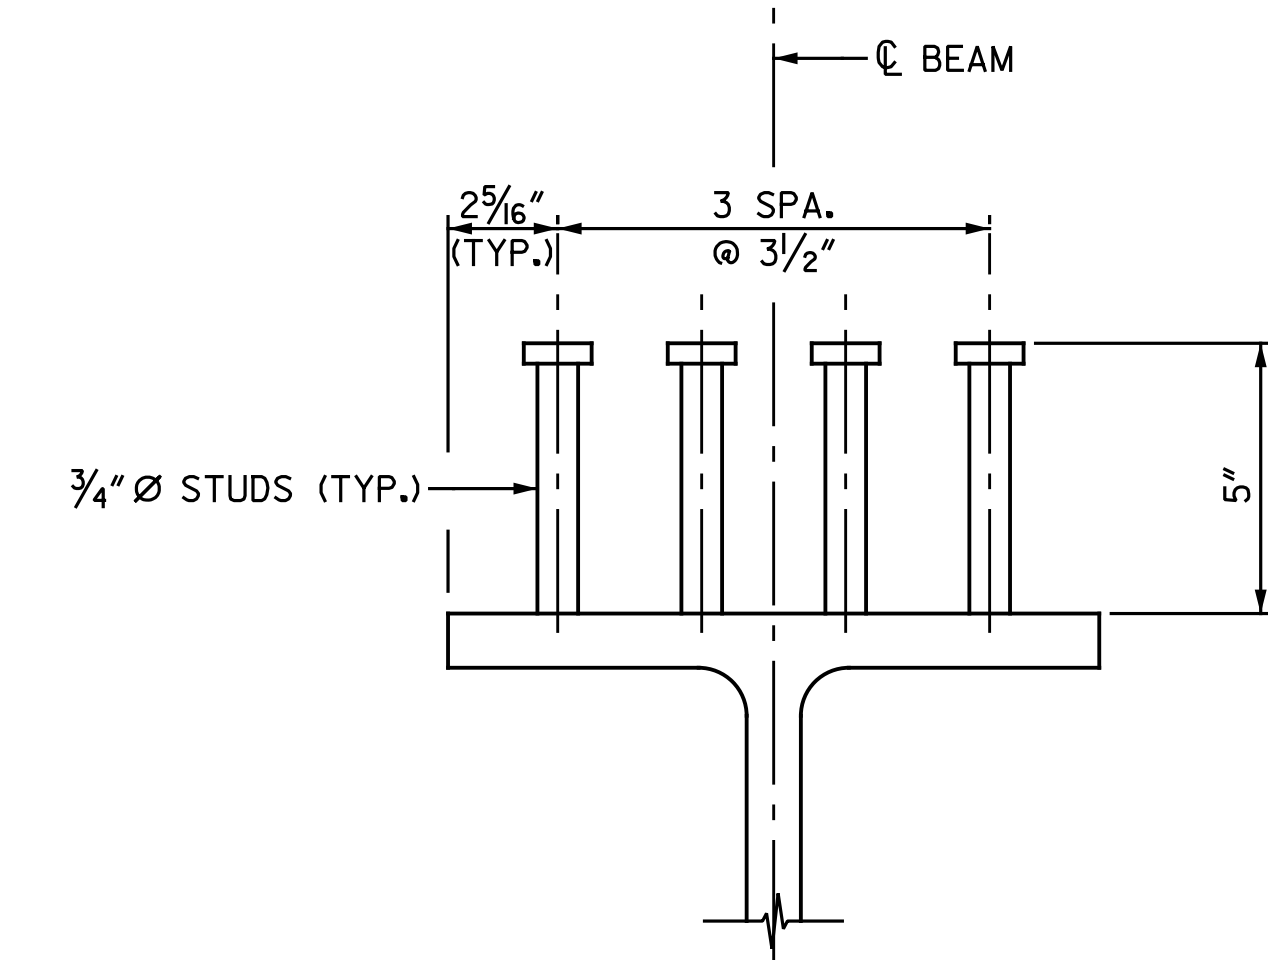


BEAM SHEAR CONNECTORS  
(EXCEPT AT BOLTED FIELD SPLICES)

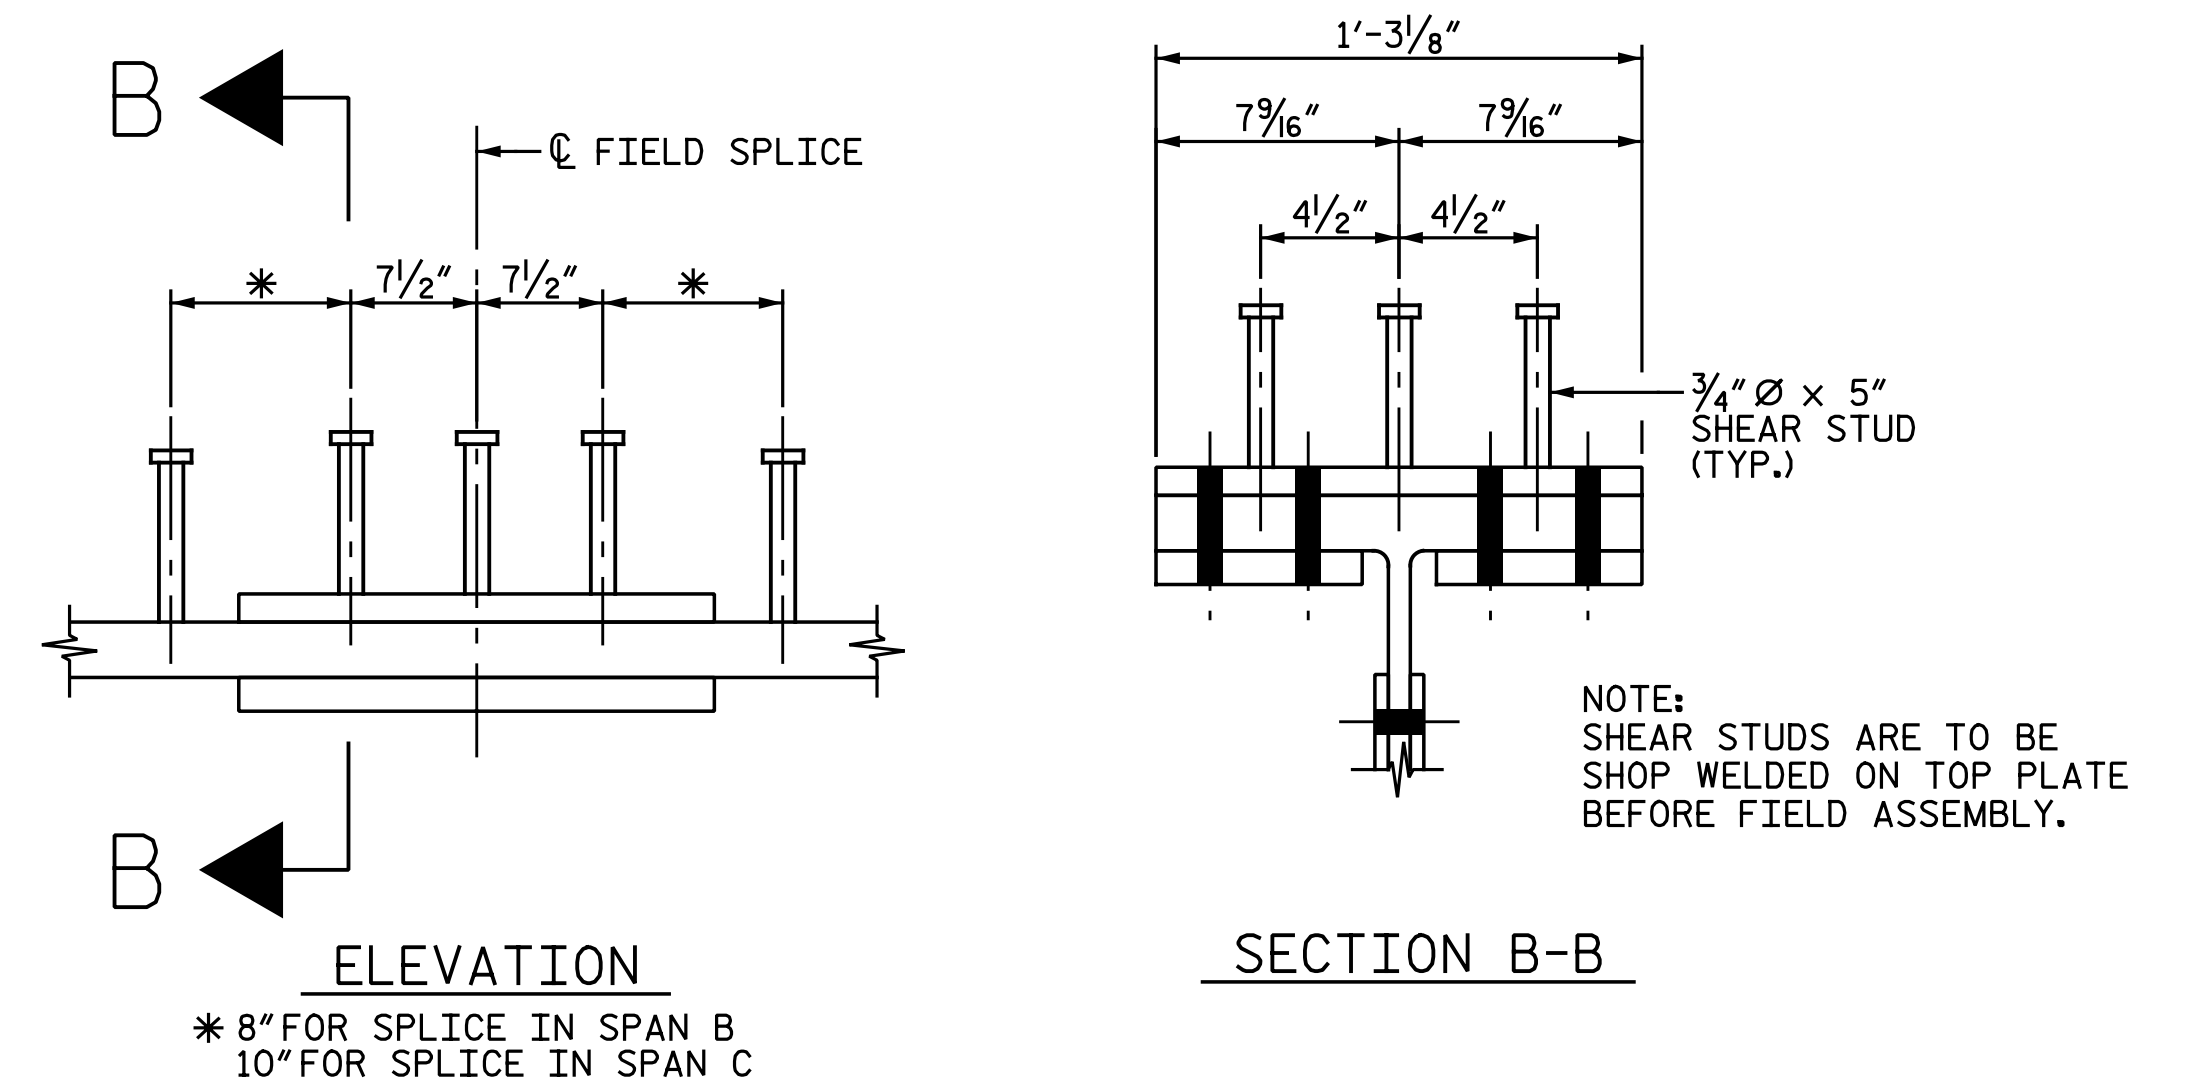


SHEAR STUD DETAIL  
FOR TOP FLANGE SPLICE PLATE

PROJECT NO. U-3330  
NASH COUNTY  
 STATION: 61+03.00 -L-  
 SHEET 3 OF 3

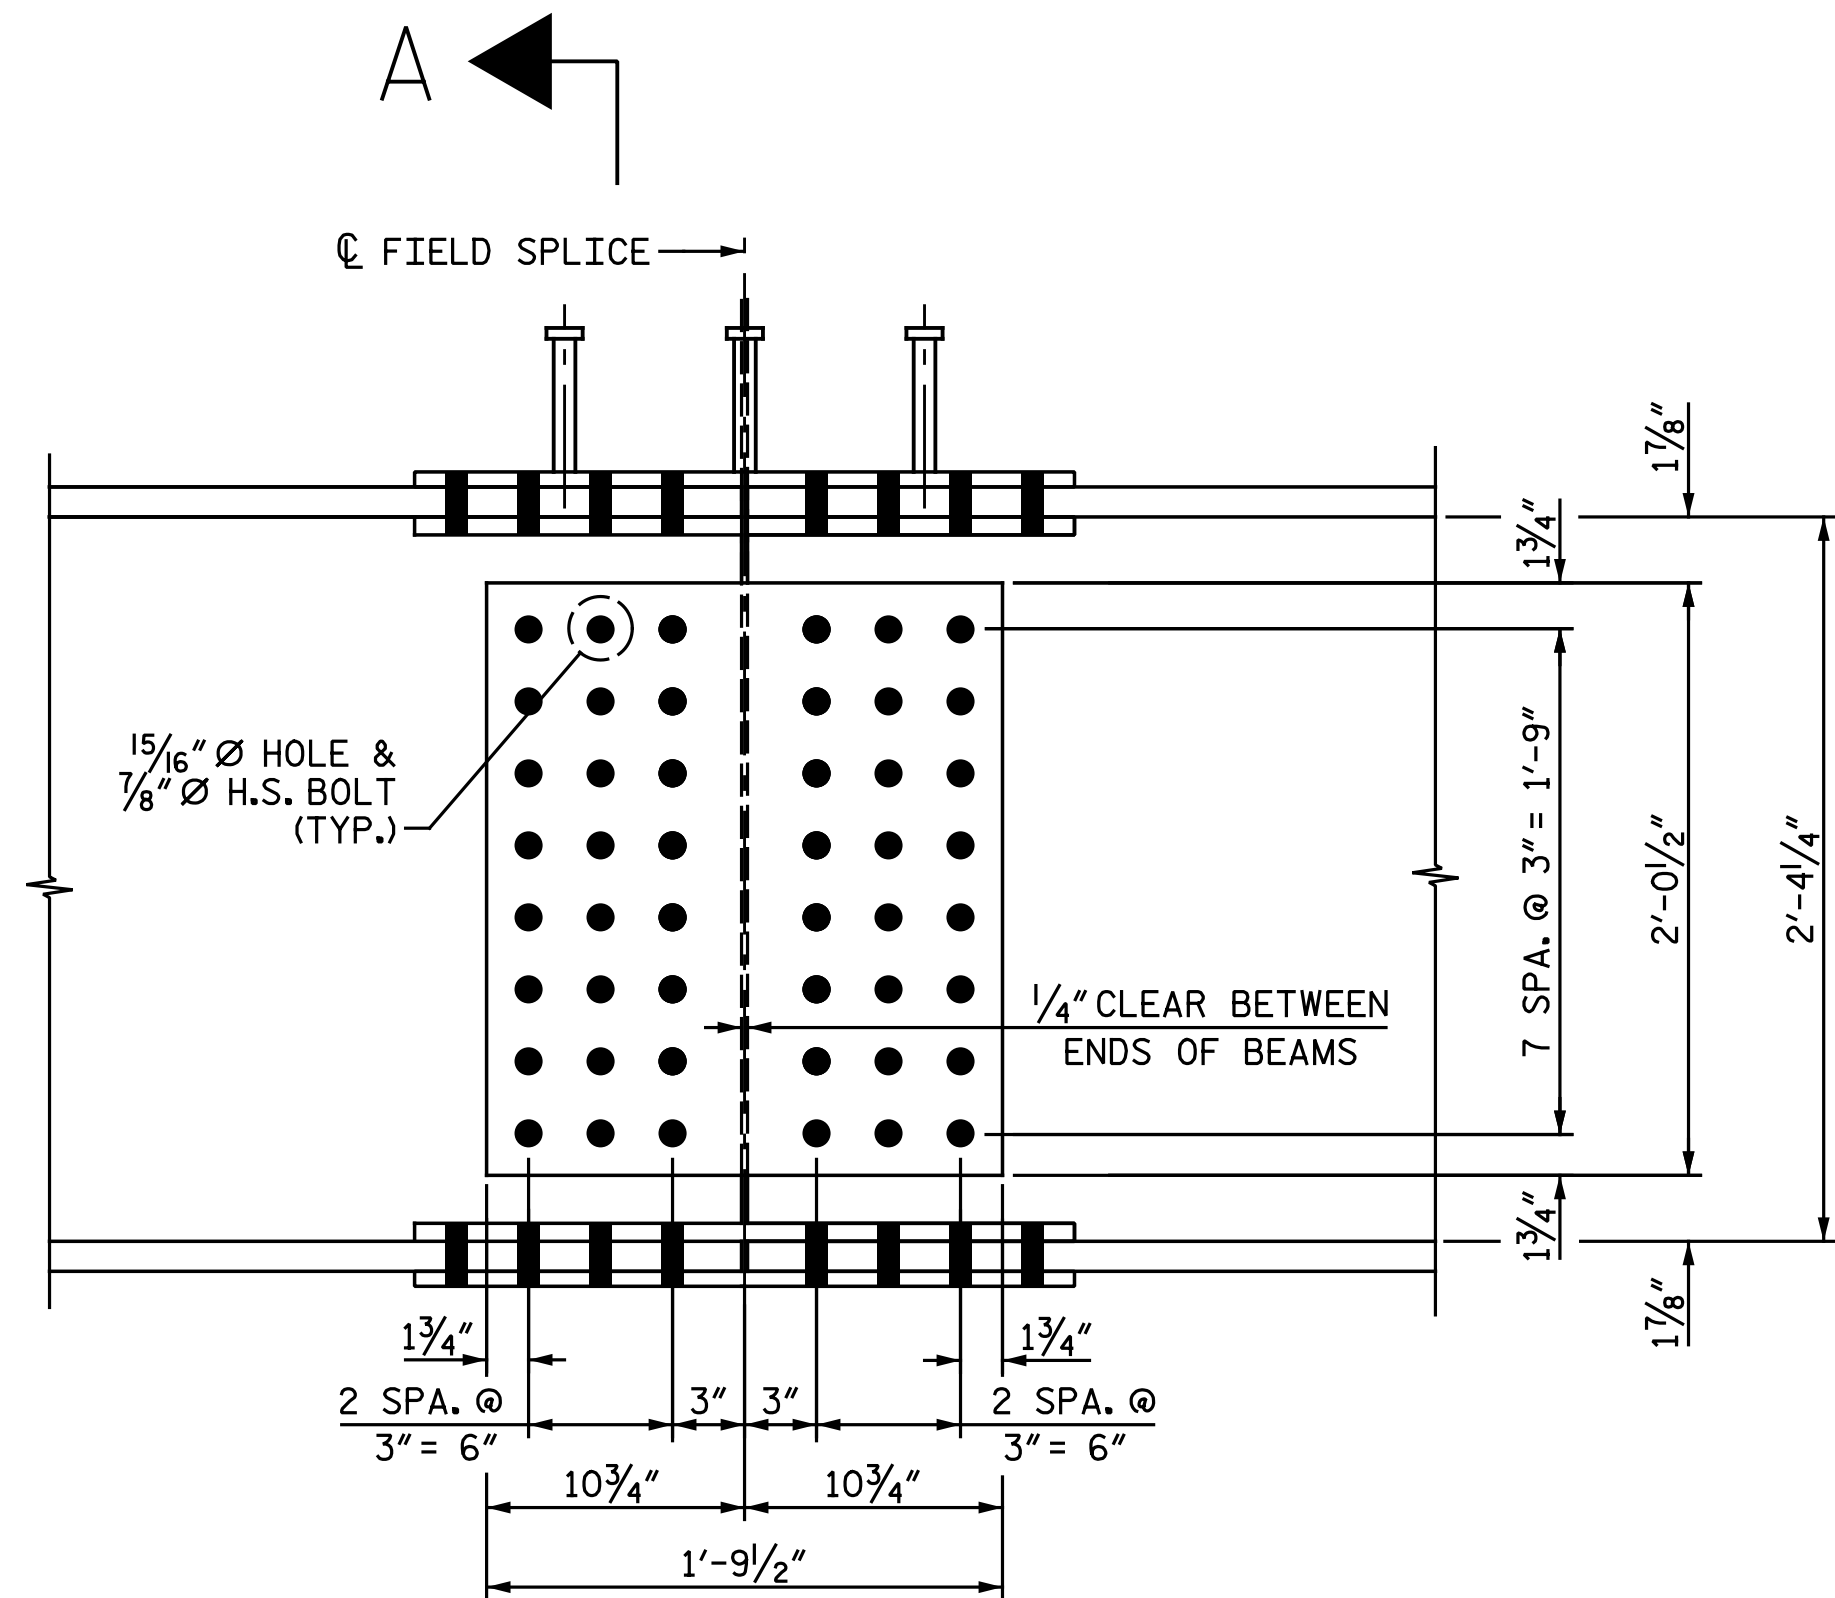

ELEVATION

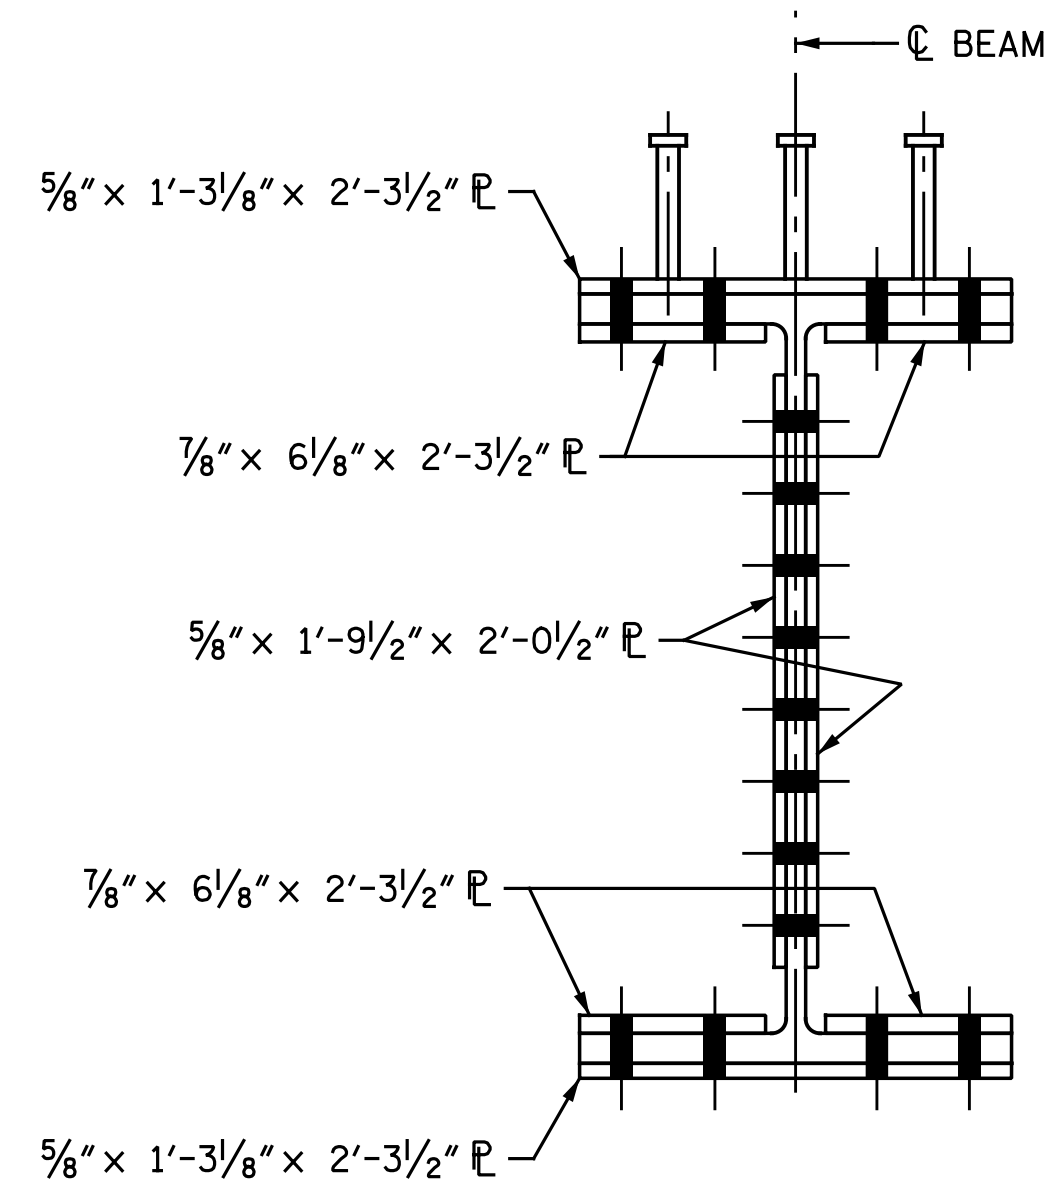
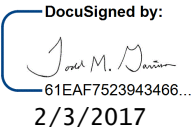


SECTION A-A

BOLTED FIELD SPLICE DETAILS

(DETAILS ARE TYPICAL FOR SPLICE IN SPAN B AND SPLICE IN SPAN C UNLESS OTHERWISE NOTED)

DRAWN BY : N. B. SPEAKS DATE : 10-11-16  
 CHECKED BY : J. M. GARRISON DATE : 10-12-16

DOCUMENT NOT CONSIDERED FINAL UNLESS ALL SIGNATURES COMPLETED	 DocuSigned by:  61EAF7523943466... 2/3/2017		STATE OF NORTH CAROLINA DEPARTMENT OF TRANSPORTATION RALEIGH SUPERSTRUCTURE STRUCTURAL STEEL DETAILS		
	REVISIONS				
	NO.	BY:	DATE:	NO.	BY:
1			3		
2			4		
SHEET NO. S3-16					
TOTAL SHEETS 42					

**Michael Baker International**  
 Michael Baker Engineering  
 8000 Regency Parkway, Suite 600  
 Cary, North Carolina 27518  
 NC License No.: F-1084