




SECTION A-A

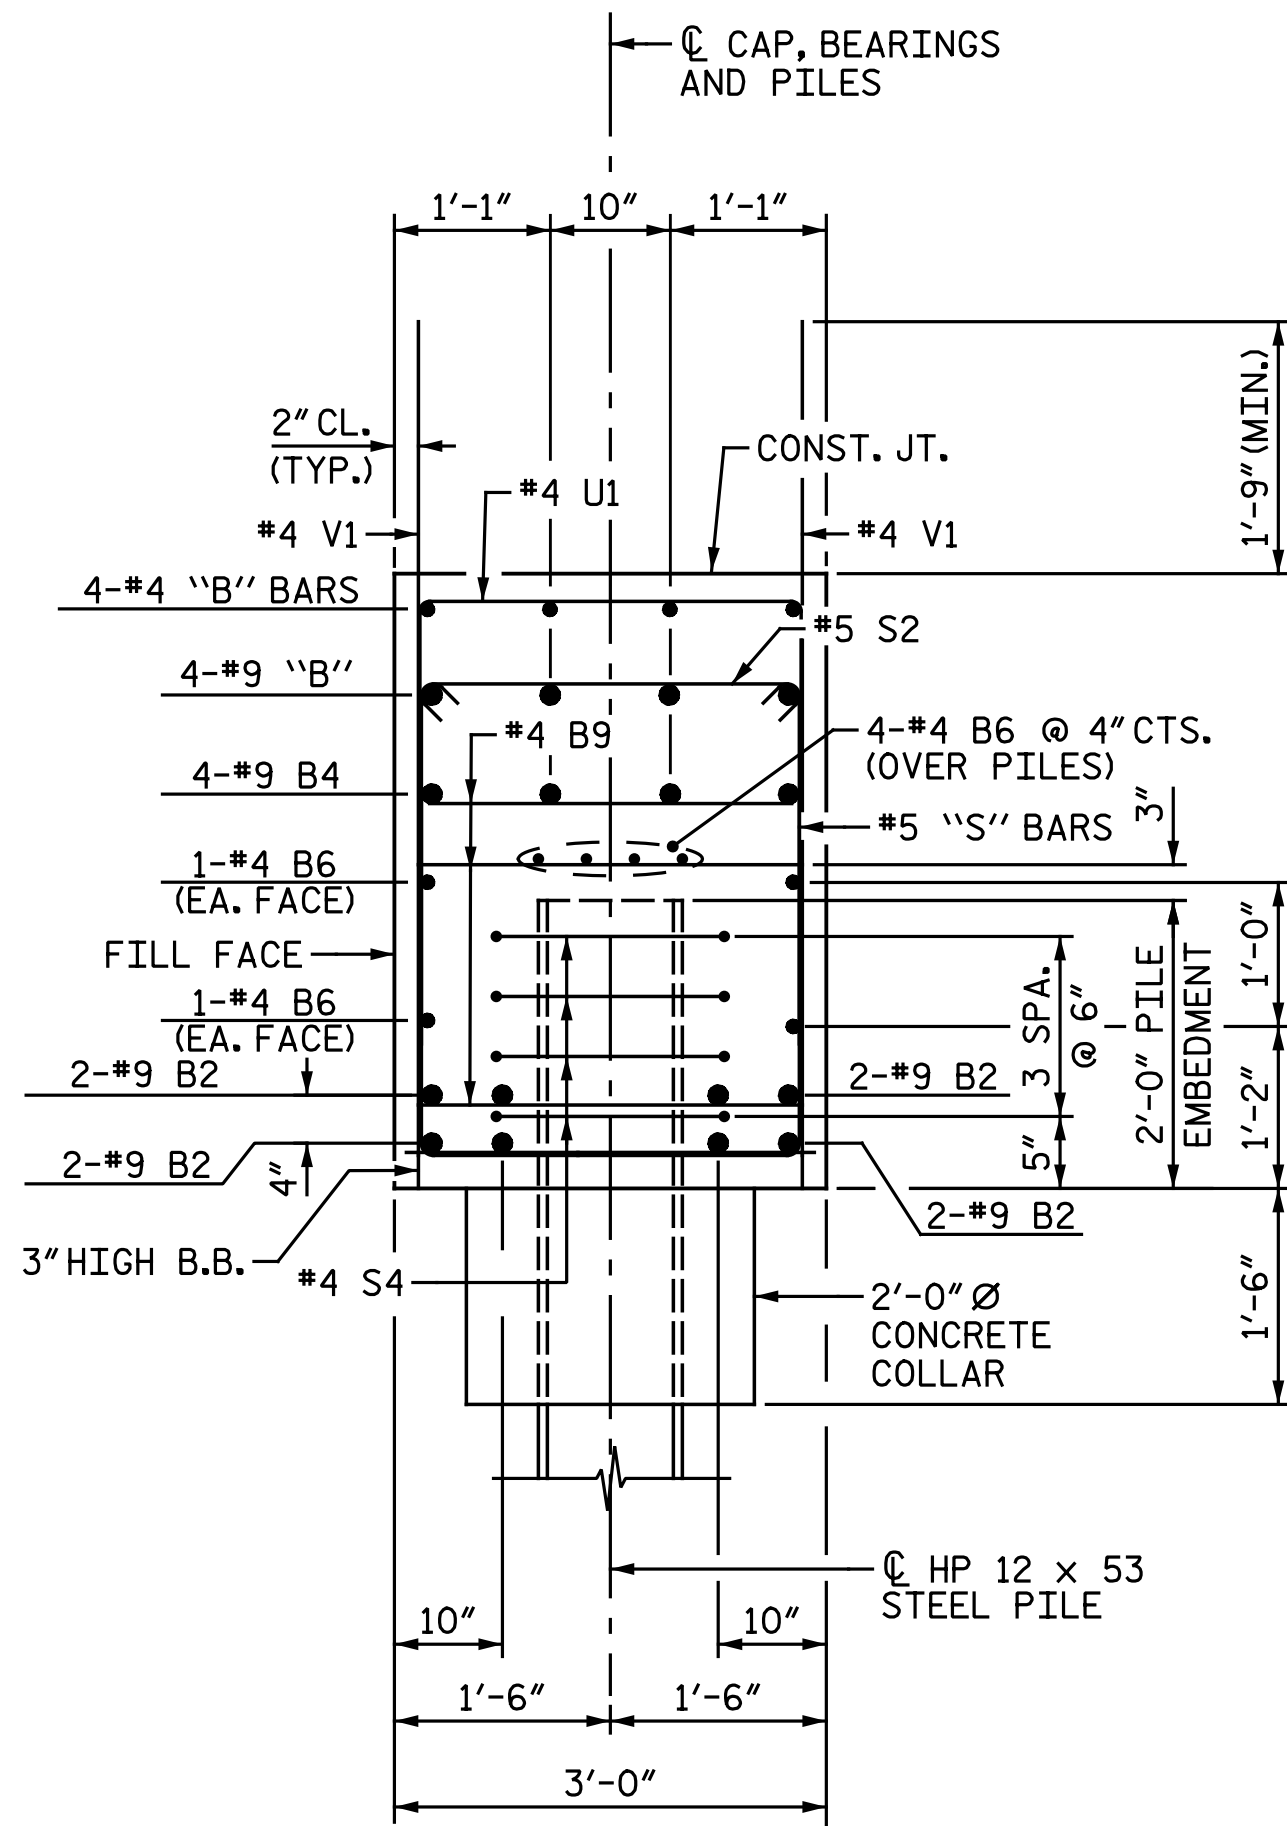


SECTION B-B

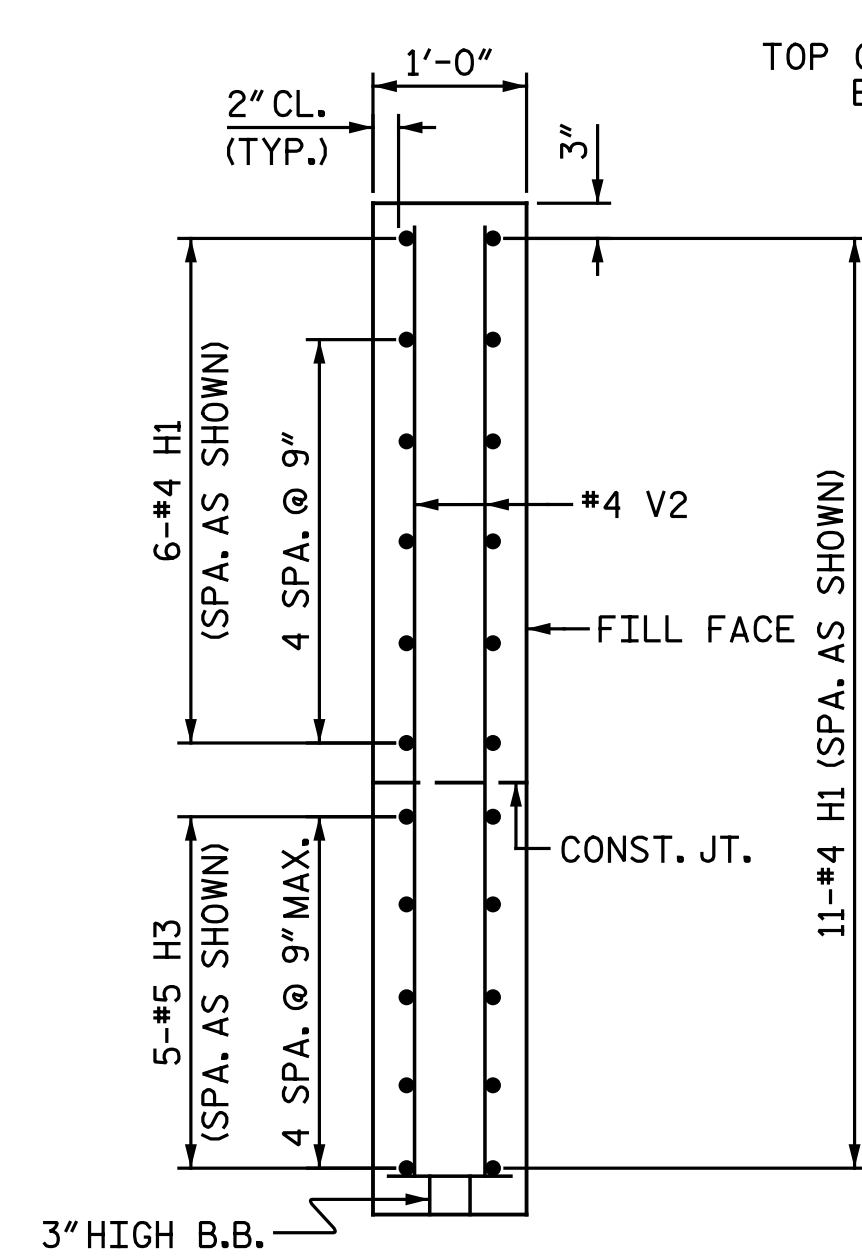

SECTION X-X

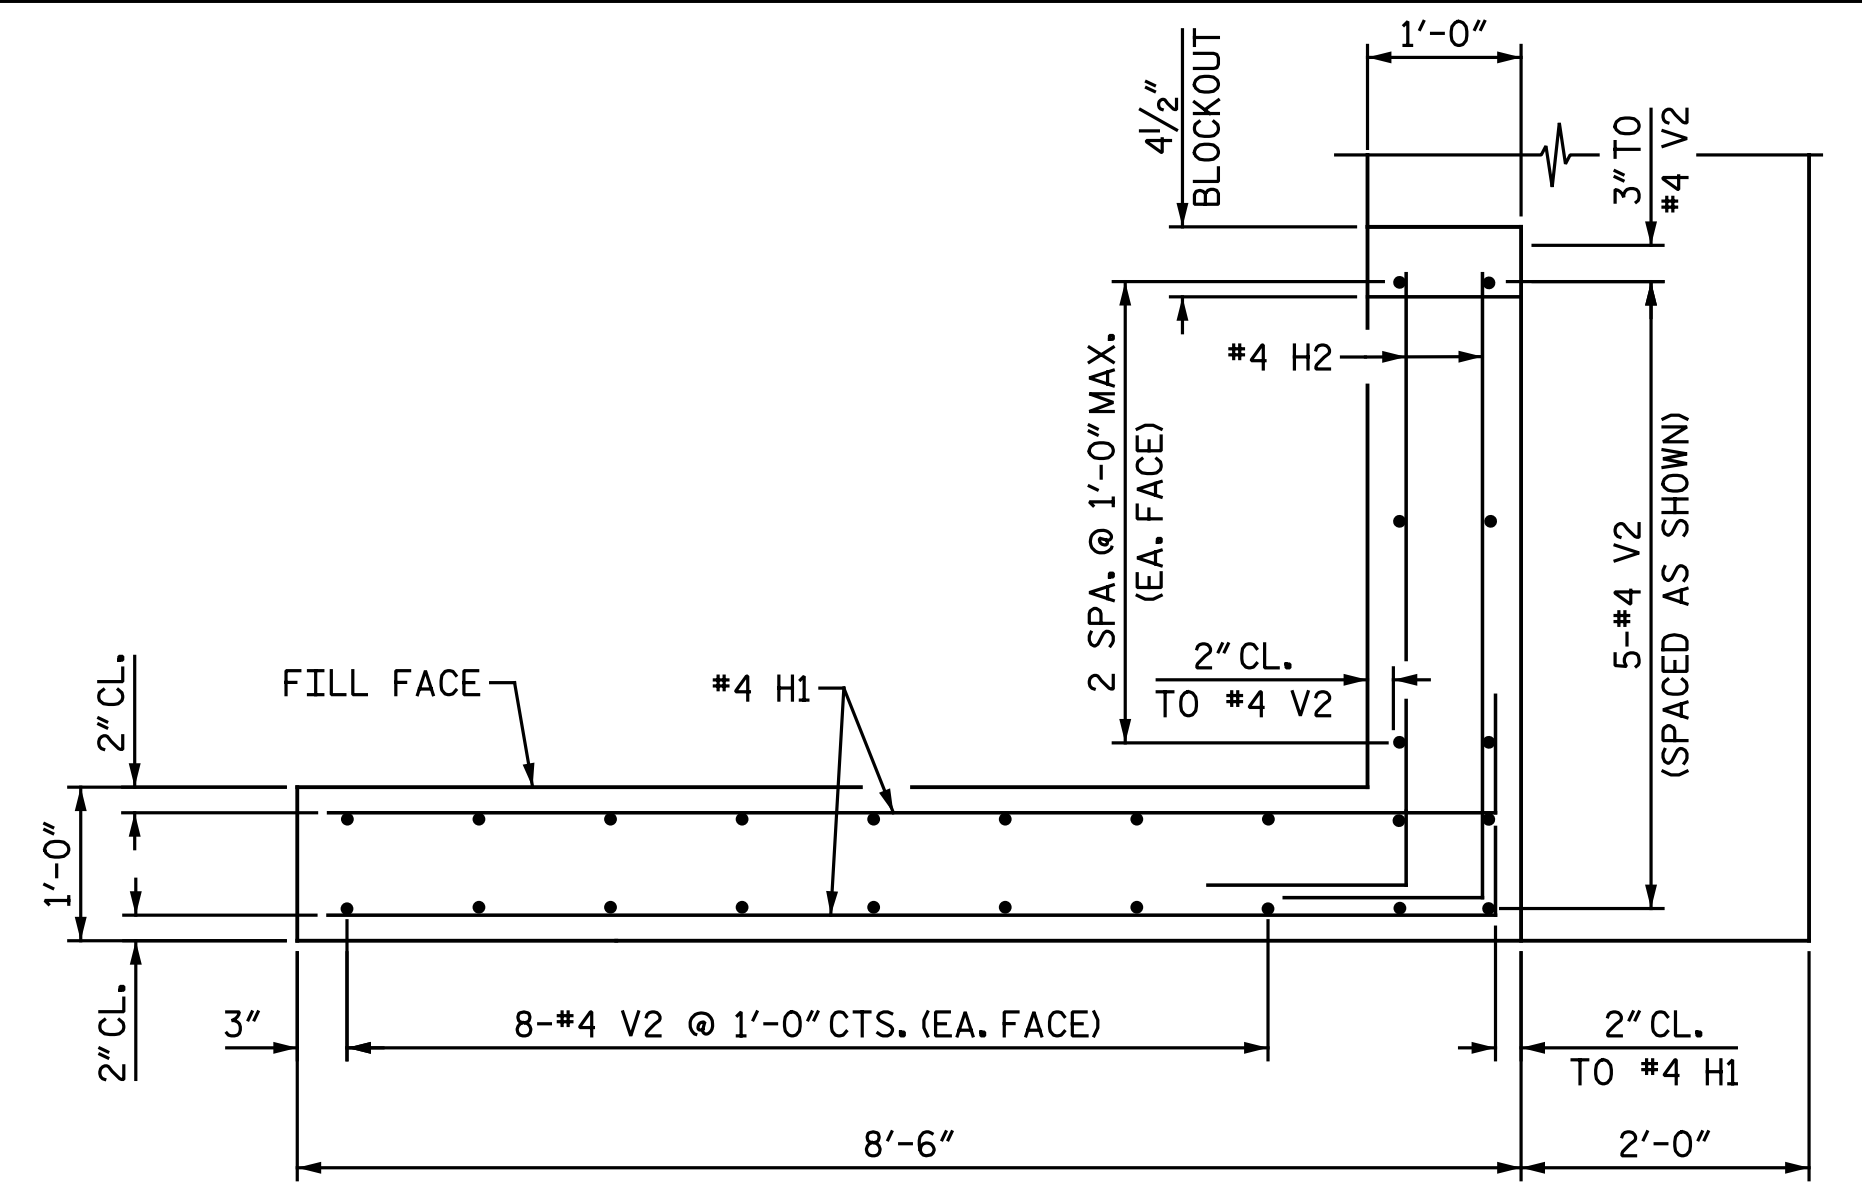

PLAN OF WING WALL  
(WING 2 SHOWN, WING 3 SIMILAR)

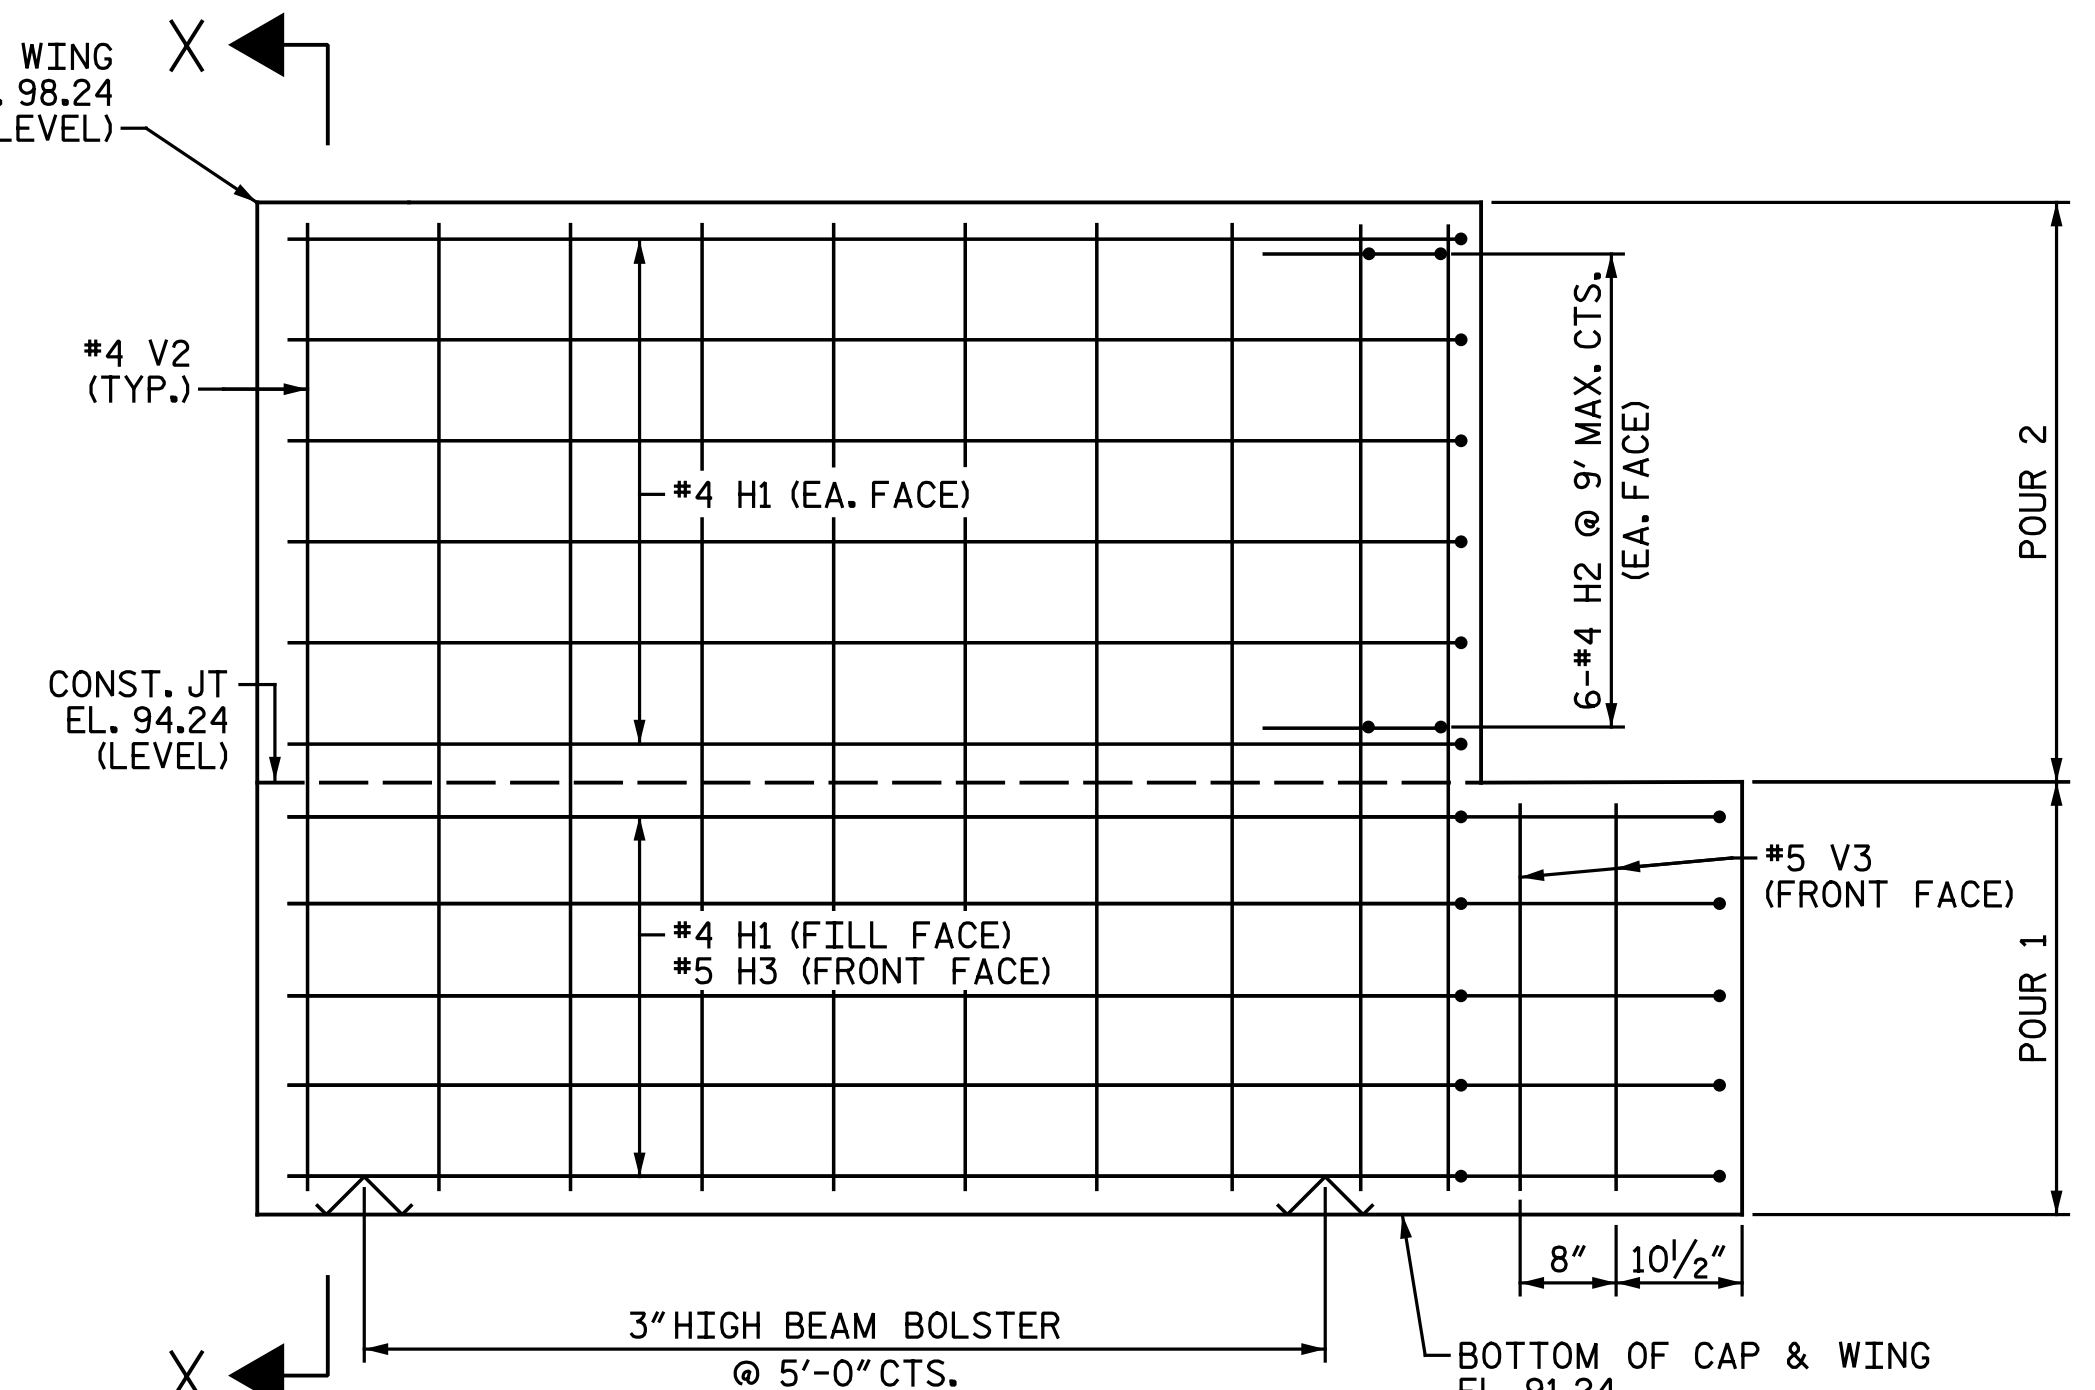

ELEVATION OF WING WALL

PROJECT NO. U-3330

NASH COUNTY

STATION: 61+03.00 -L-

SHEET 1 OF 2

DRAWN BY : N. B. SPEAKS DATE : 12-7-16  
CHECKED BY : A. H. SHARPE DATE : 12-8-16

DOCUMENT NOT CONSIDERED FINAL UNLESS ALL SIGNATURES COMPLETED		STATE OF NORTH CAROLINA DEPARTMENT OF TRANSPORTATION RALEIGH SUBSTRUCTURE INTEGRAL END BENT 2 DETAILS	
		REVISIONS	
	Michael Baker Engineering 8000 Regency Parkway, Suite 600 Cary, North Carolina 27518 NC License No.: F-1084	SHEET NO. S3-38	TOTAL SHEETS 42