




END ELEVATION - NORMAL TO SKEW
(OUTLET END)

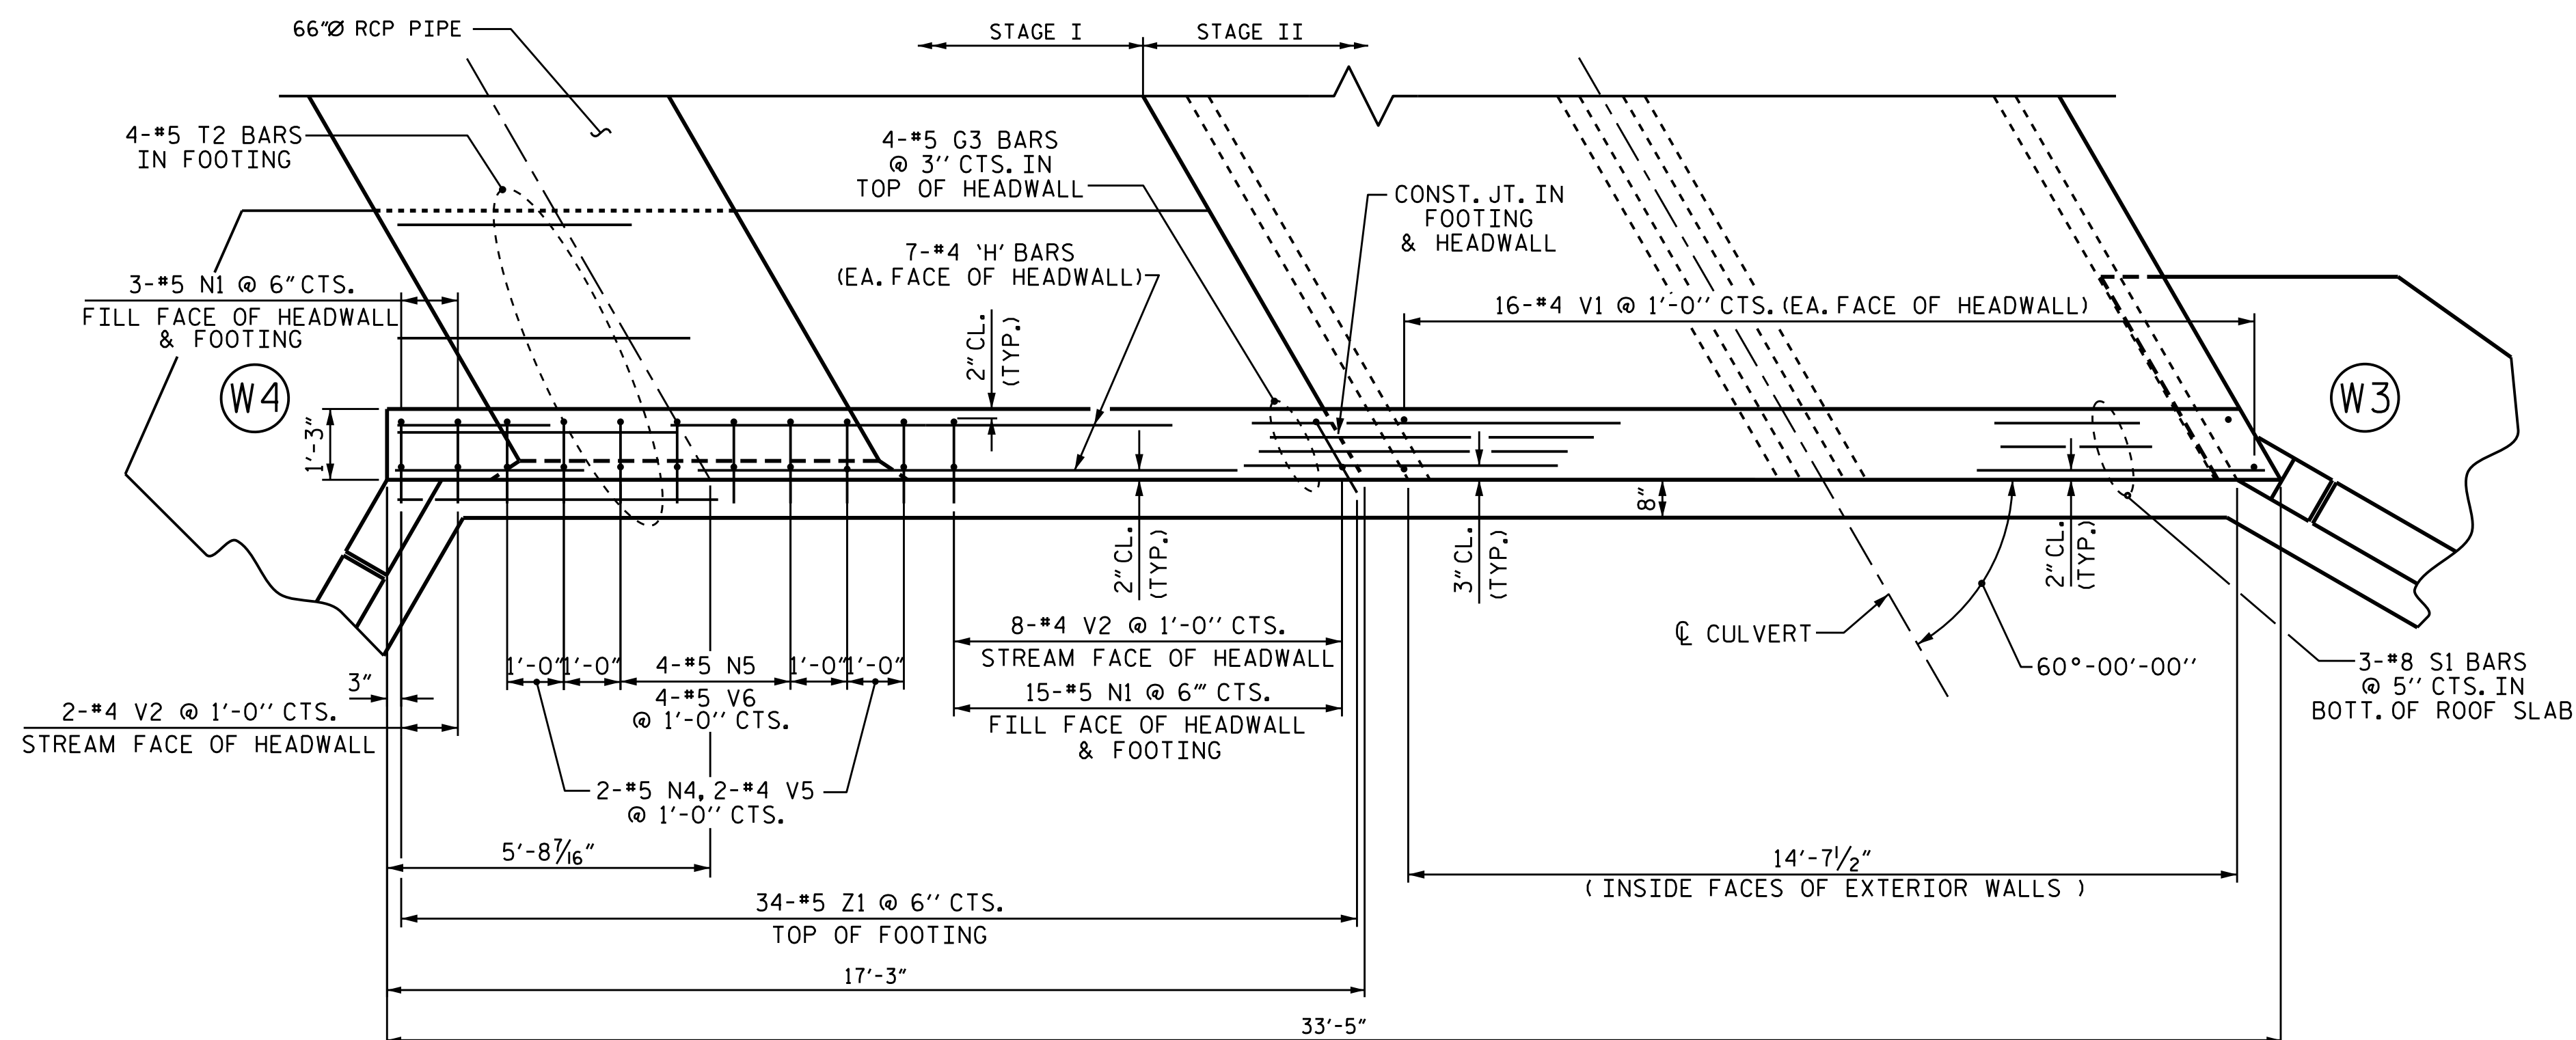

PLAN - OUTLET HEADWALL
(RIGHT EXTENSION)

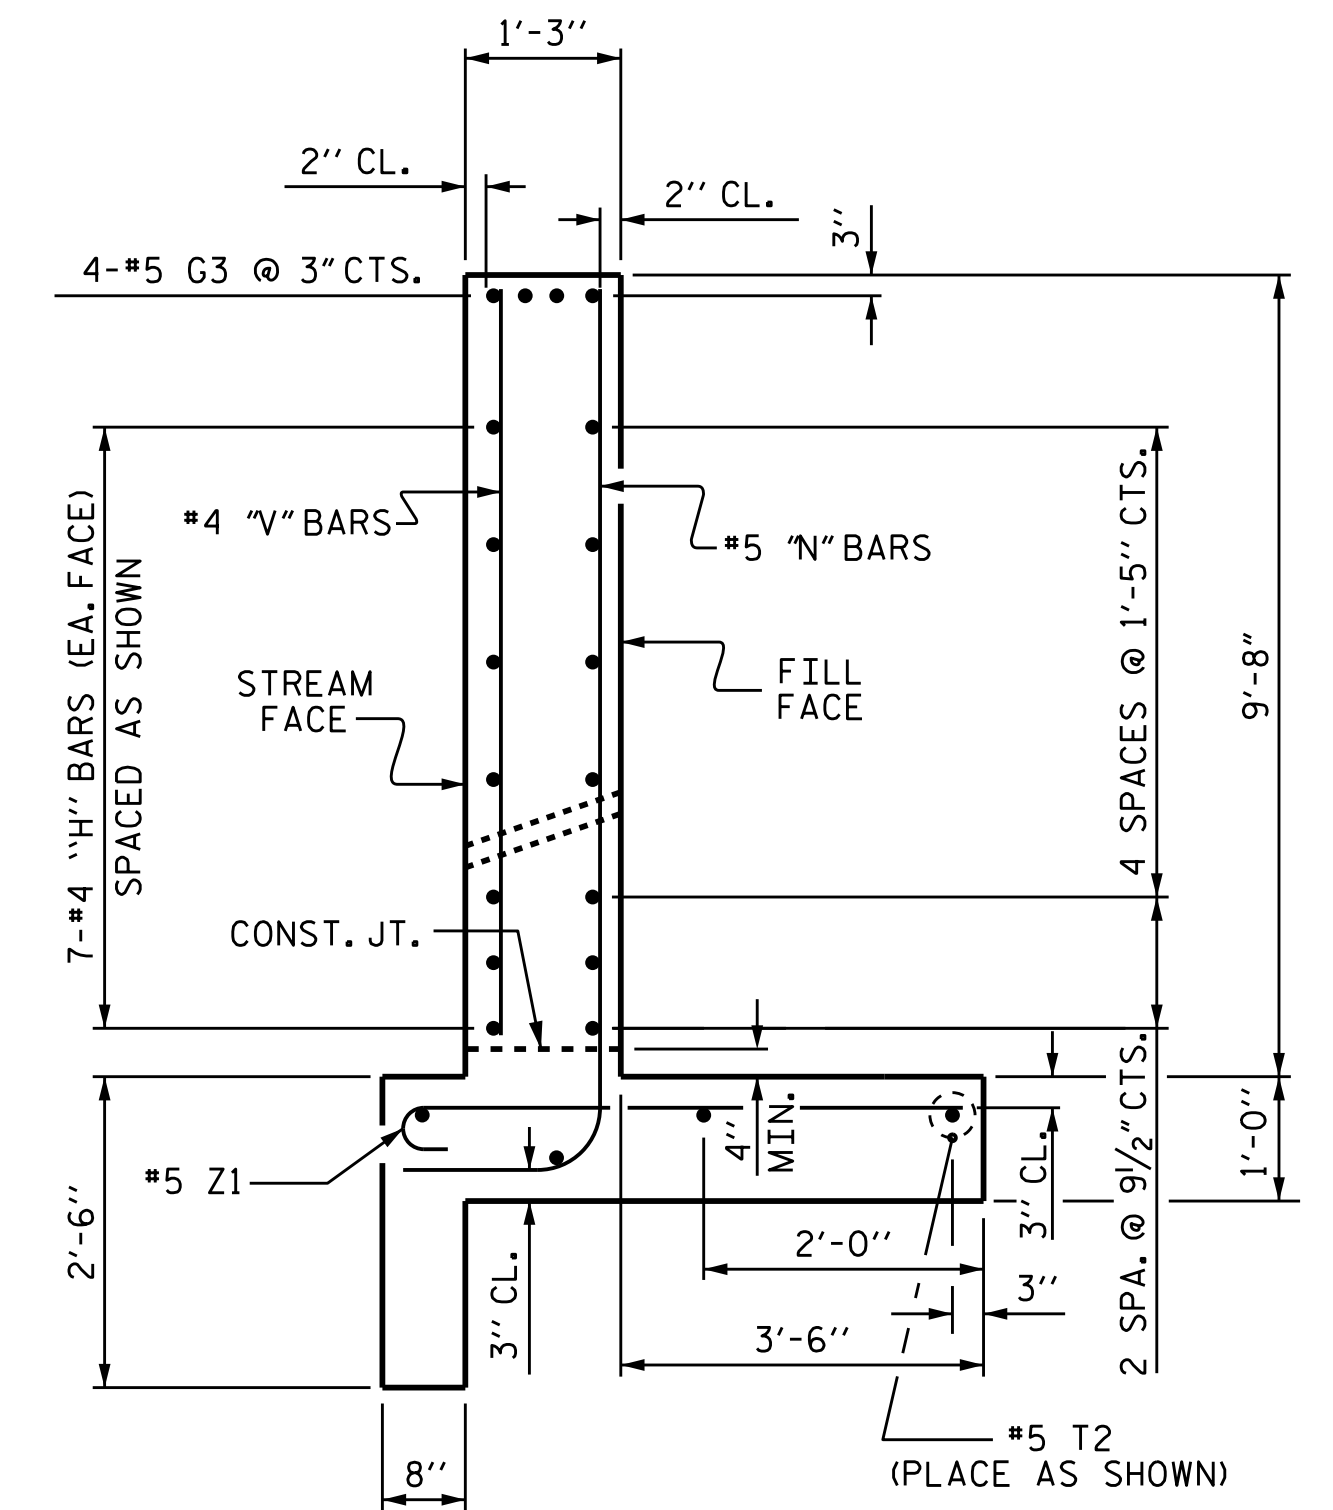

SECTION A-A

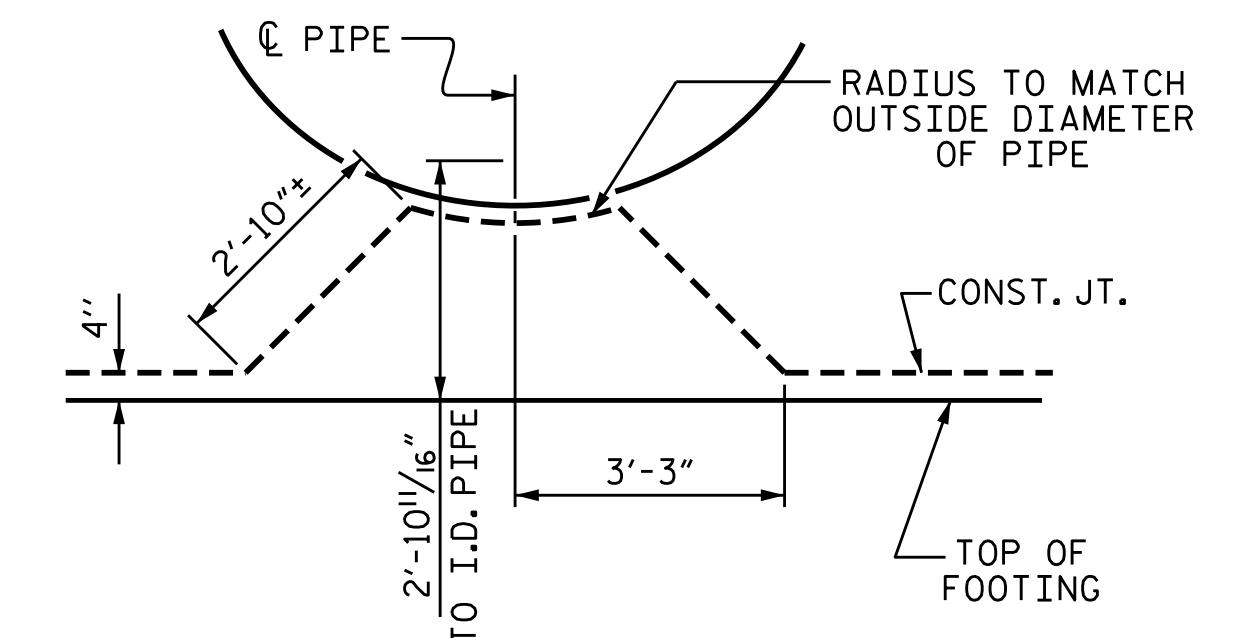

CONSTRUCTION JOINT DETAIL


(OUTLET END - RCP)

PROJECT NO. U-3330
NASH COUNTY
STATION: 113+48.00 -L-

SHEET 7 OF 11

STATE OF NORTH CAROLINA
DEPARTMENT OF TRANSPORTATION
RALEIGH

66"Ø RCP
HEADWALL
OUTLET END
(STAGE I)

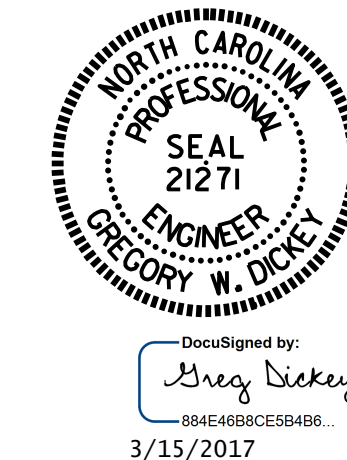

DocuSigned by:
Greg Dickey
09464668258406
3/15/2017

REVISIONS						SHEET NO.	
NO.	BY:	DATE:	NO.	BY:	DATE:	C-7	
1			3			TOTAL SHEETS 11	
2			4				

DOCUMENT NOT CONSIDERED
FINAL UNLESS ALL
SIGNATURES COMPLETED

DRAWN BY: A. K. PATEL DATE: 2/07/17
CHECKED BY: B. N. BARODAWALA DATE: 2/07/17
DESIGN ENGINEER OF RECORD: KRISHNA SEDAI DATE: 2/07/17