


PLAN VIEW FOR RETAINING WALL NO. 1
 N.T.S.

| ESTIMATED MSE WALL QUANTITY | |
|-----------------------------|----------|
| MSE RETAINING WALL NO. 1 | 1,260 SF |

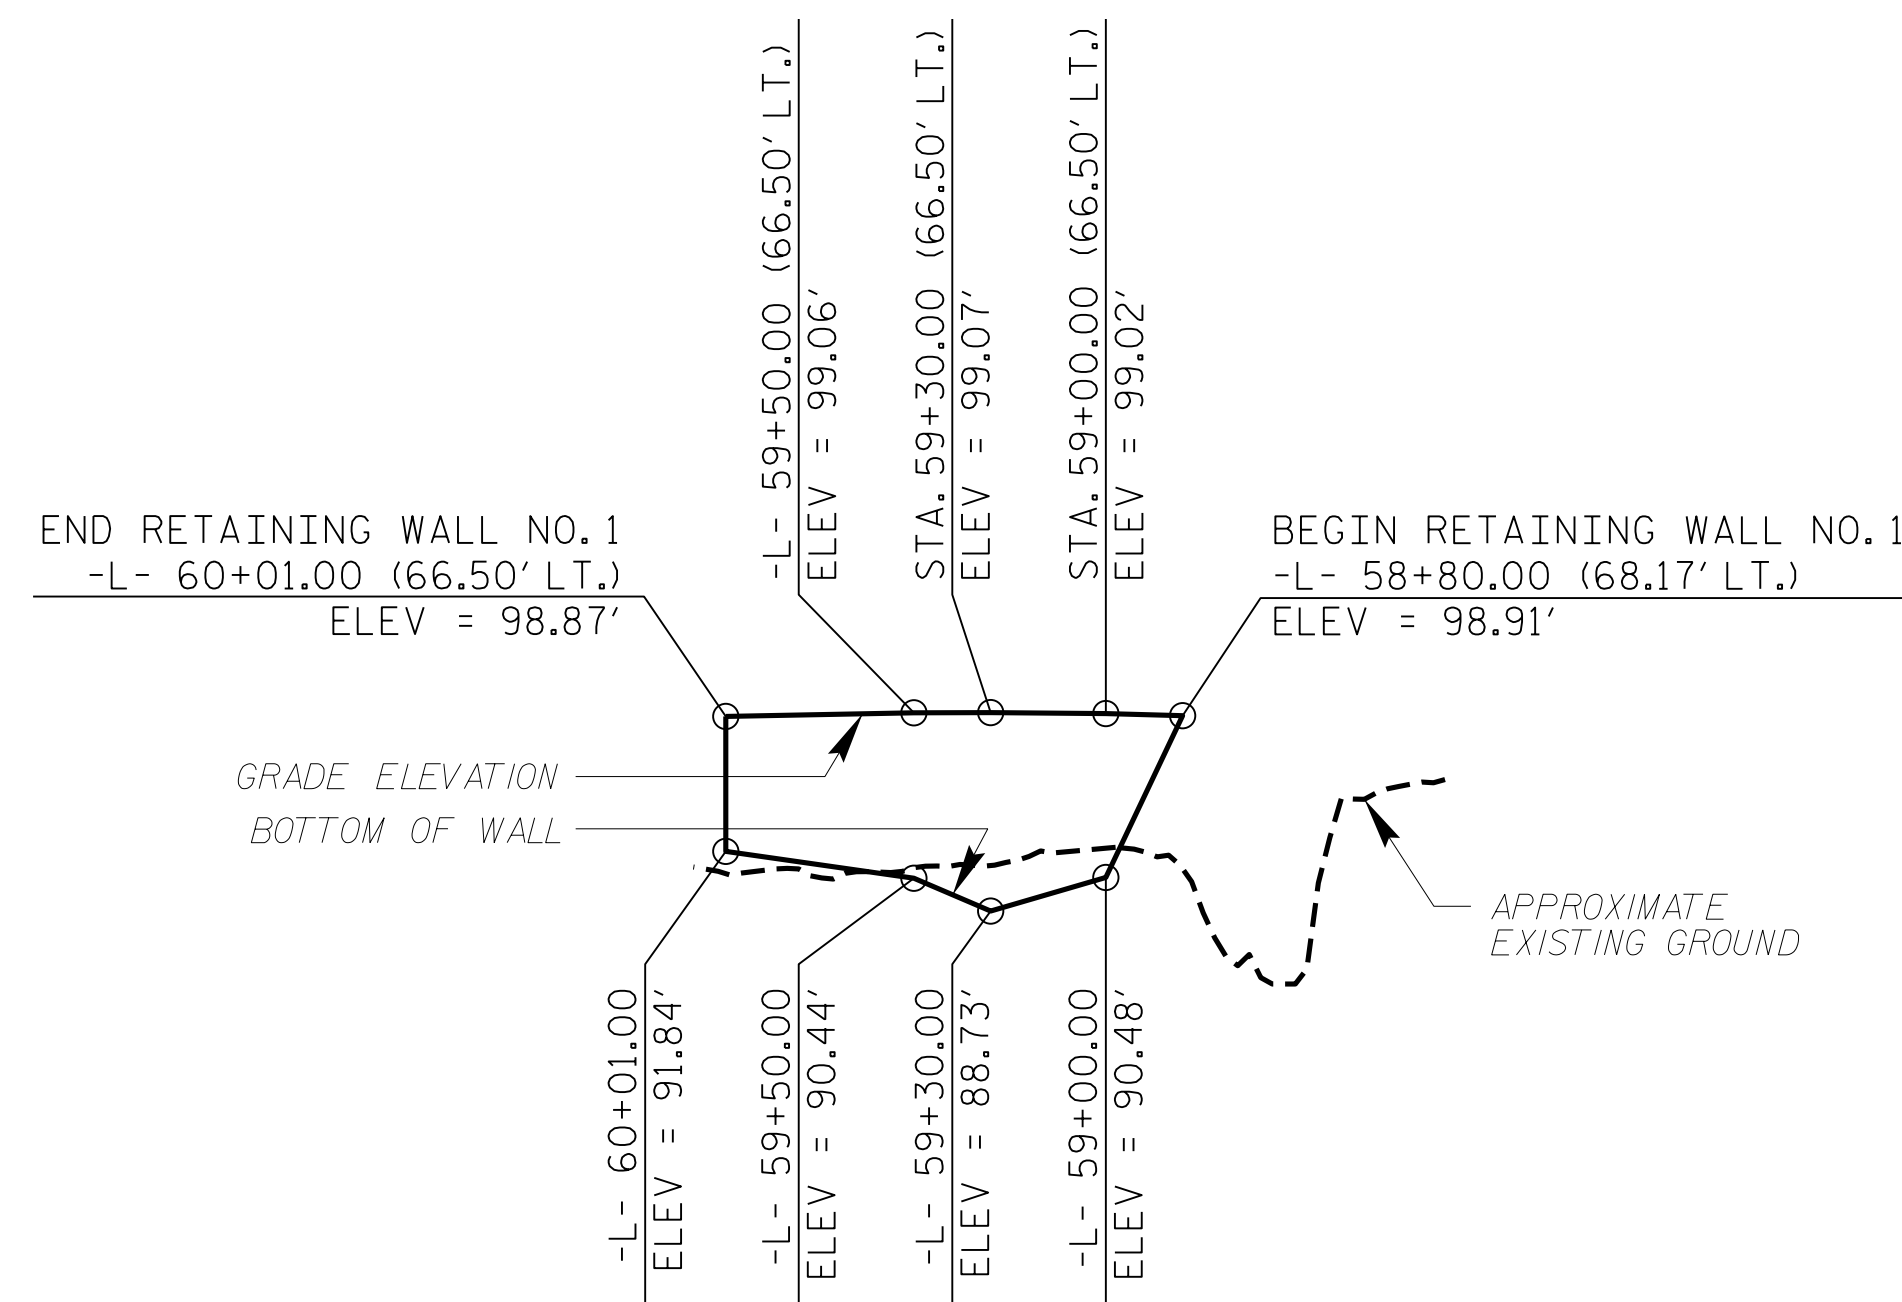

WALL ENVELOPE FOR RETAINING WALL NO. 1
 EXPOSED WALL FACE VIEW, N.T.S.

PROJECT NO.: U-3330 (36596.1.1)
 NASH COUNTY
 STATION: 58+80.00 -L-
 SHEET 1 OF 3

NORTH CAROLINA
 DEPARTMENT OF TRANSPORTATION
 DIVISION OF HIGHWAYS
GEOTECHNICAL ENGINEERING UNIT

| REVISIONS | | | | | | SHEET NO. W-1 |
|-----------|----|------|-----|----|------|------------------|
| NO. | BY | DATE | NO. | BY | DATE | |
| 1 | | | 3 | | | |
| 2 | | | 4 | | | |