


GEOTECHNICAL ENGINEER

ENGINEER

SEAL 030943

DocuSigned by: *Ther Tun Zan* 3/10/2017


SIGNATURE DATE SIGNATURE DATE

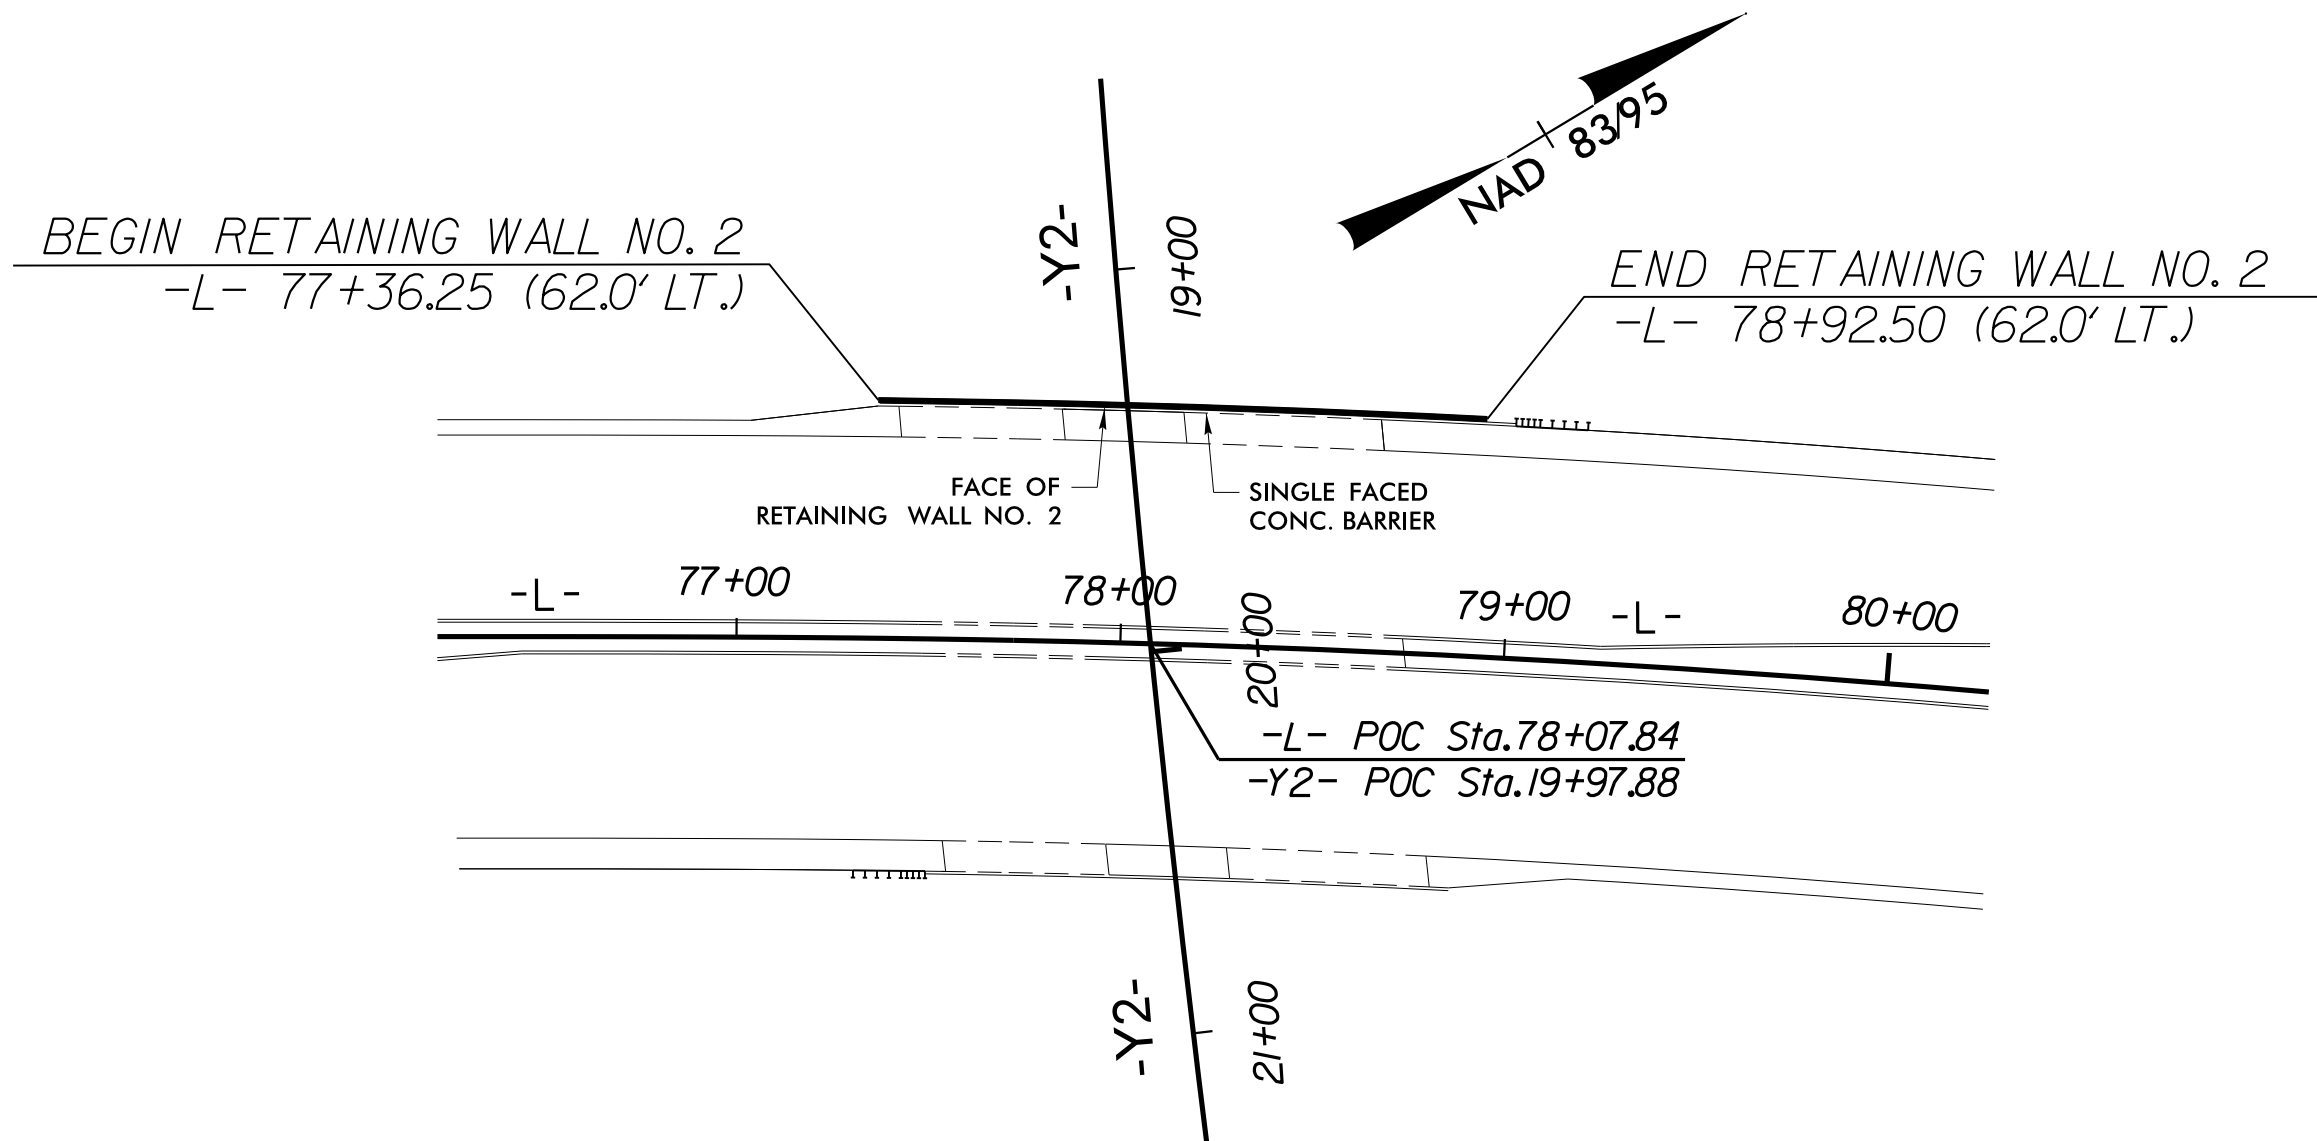

PLAN VIEW FOR RETAINING WALL NO. 2  
EXPOSED WALL FACE VIEW, N.T.S.

ESTIMATED RETAINING WALL QUANTITY	
RETAINING WALL NO.	SOLDIER PILE RETAINING WALLS (SQUARE FEET)
2	385
TOTAL QUANTITY = 385 SF	

ESTIMATED RETAINING WALL QUANTITY (OPTION)	
RETAINING WALL NO.	SHEET PILE RETAINING WALLS (SQUARE FEET)
2	385
TOTAL QUANTITY = 385 SF	

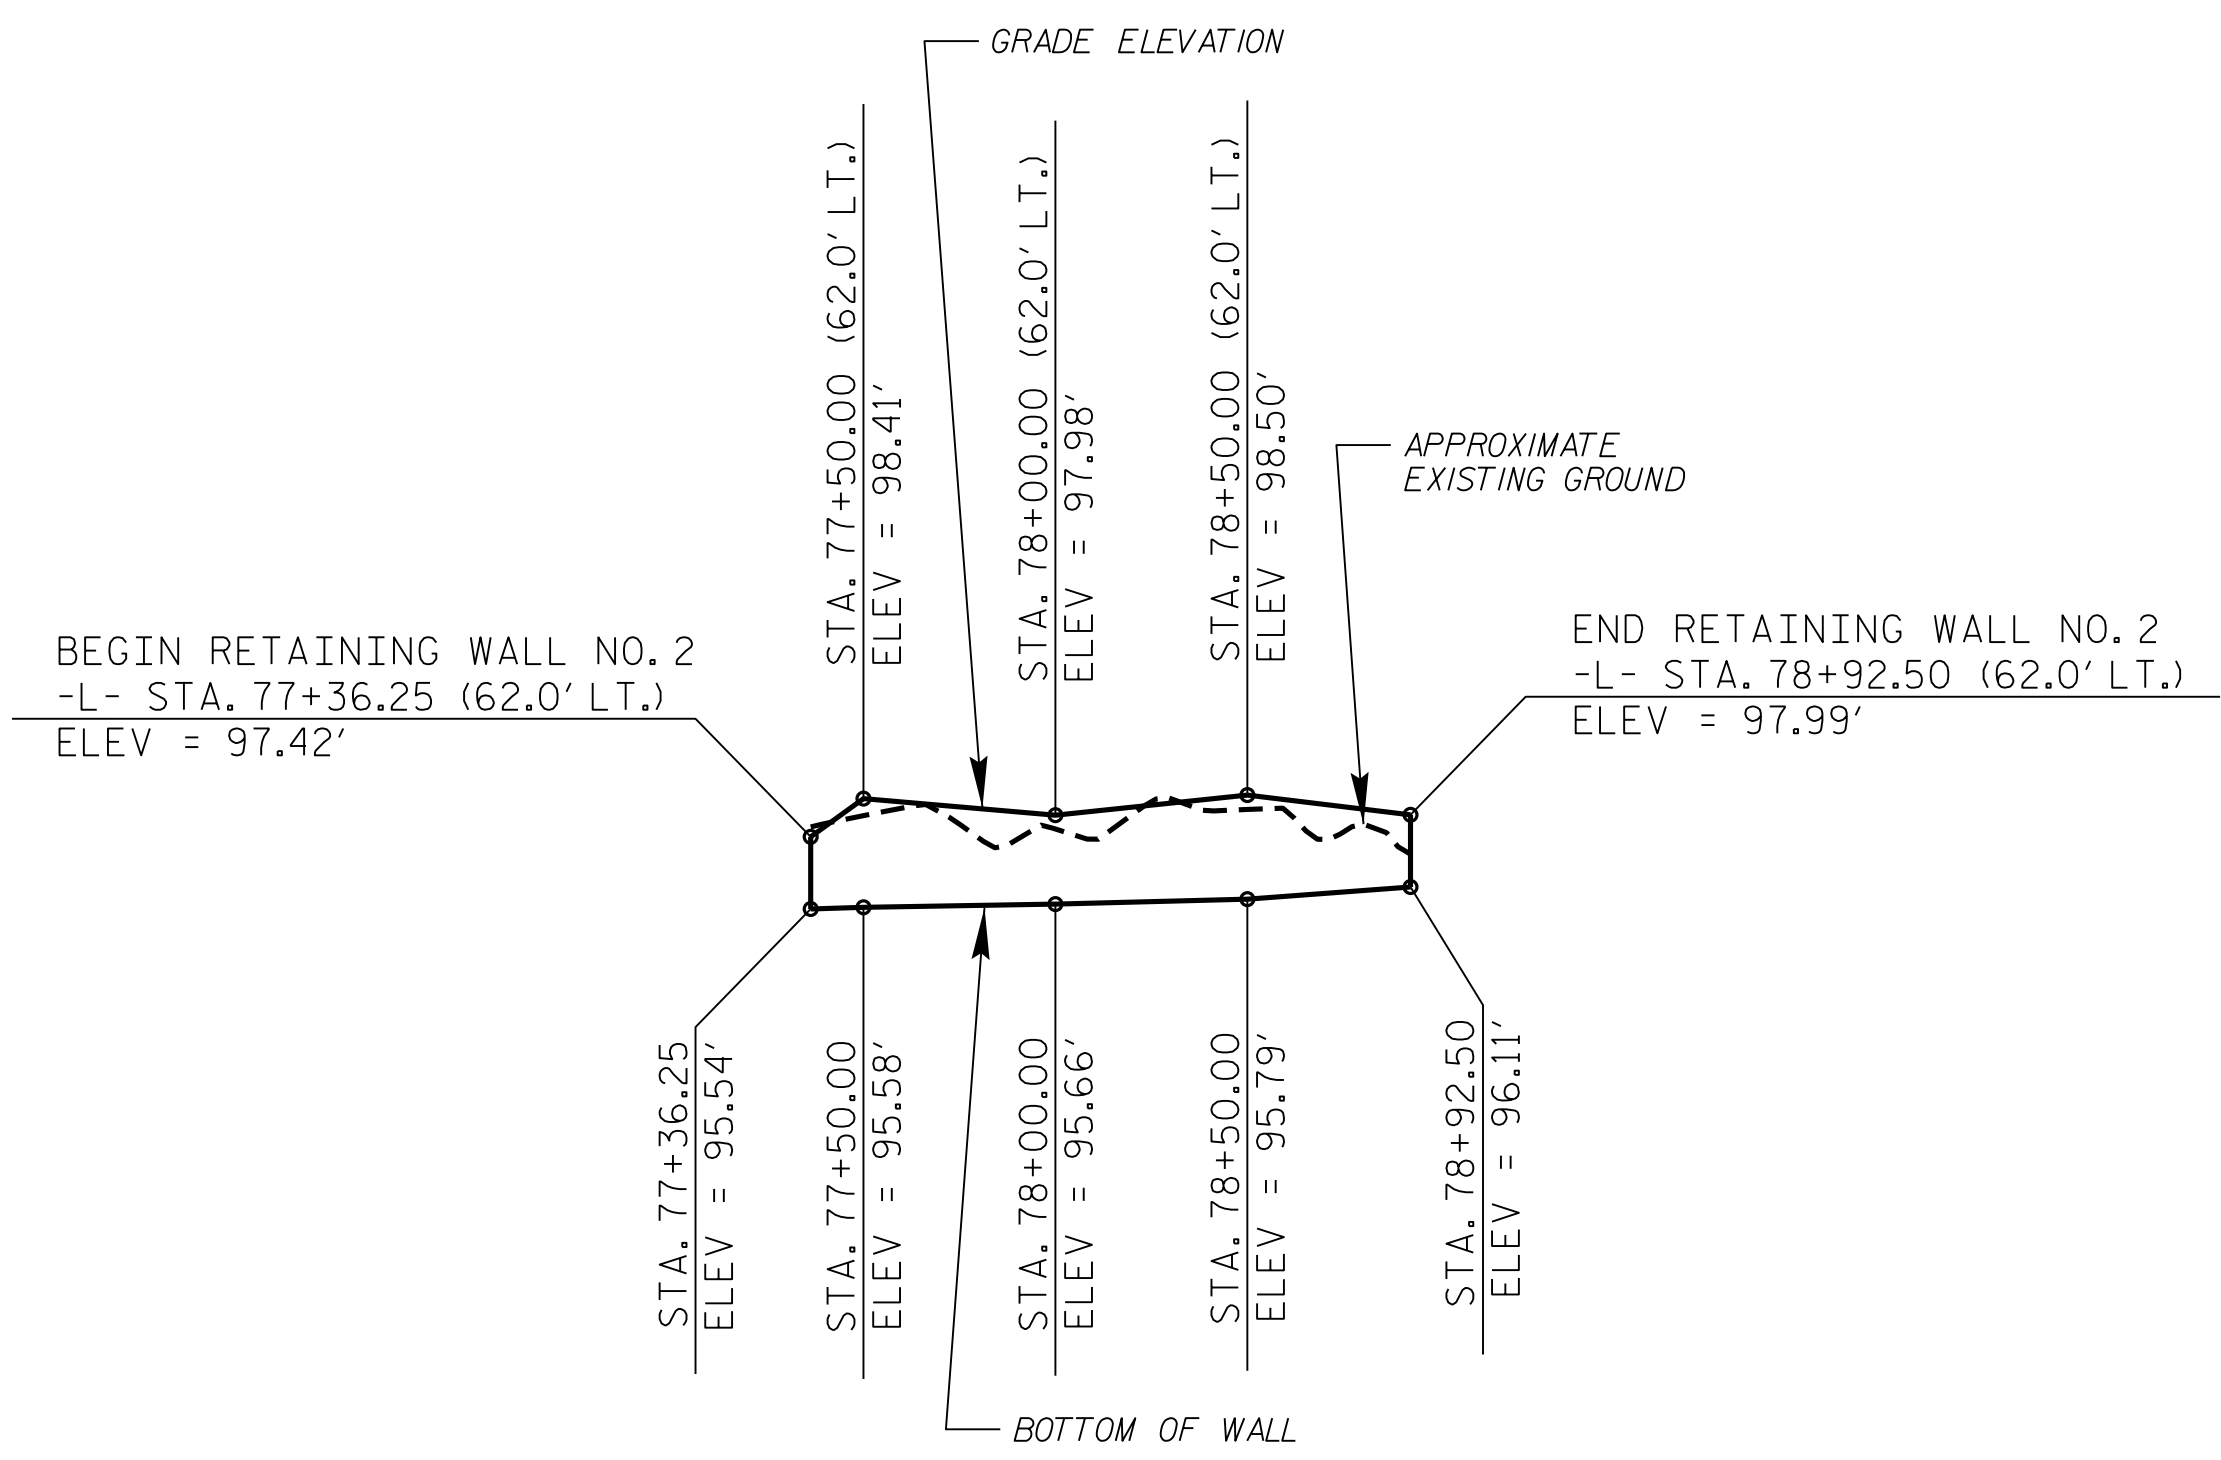

WALL ENVELOPE FOR RETAINING WALL NO. 2  
EXPOSED WALL FACE VIEW, N.T.S.

PROJECT NO.: U-3330 (36596.1.1)

NASH COUNTY

STATION: 77+40.00 -L-

SHEET 1 OF 3

NORTH CAROLINA DEPARTMENT OF TRANSPORTATION DIVISION OF HIGHWAYS

GEOTECHNICAL ENGINEERING UNIT

REVISIONS						SHEET NO.
NO.	BY	DATE	NO.	BY	DATE	
1			3			W-4
2			4			

PREPARED BY: T. T. ZAN	DATE: 03 / 2017
REVIEWED BY: J. BATTS	DATE: 03 / 2017