
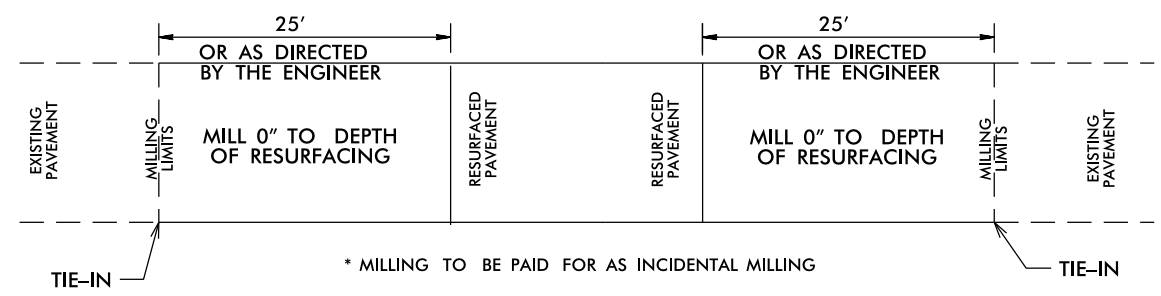



# BRIDGE TYPICALS

## DETAILS OF PATCHING EXISTING PAVEMENT PRIOR TO RESURFACING

### DETAIL NO. 1

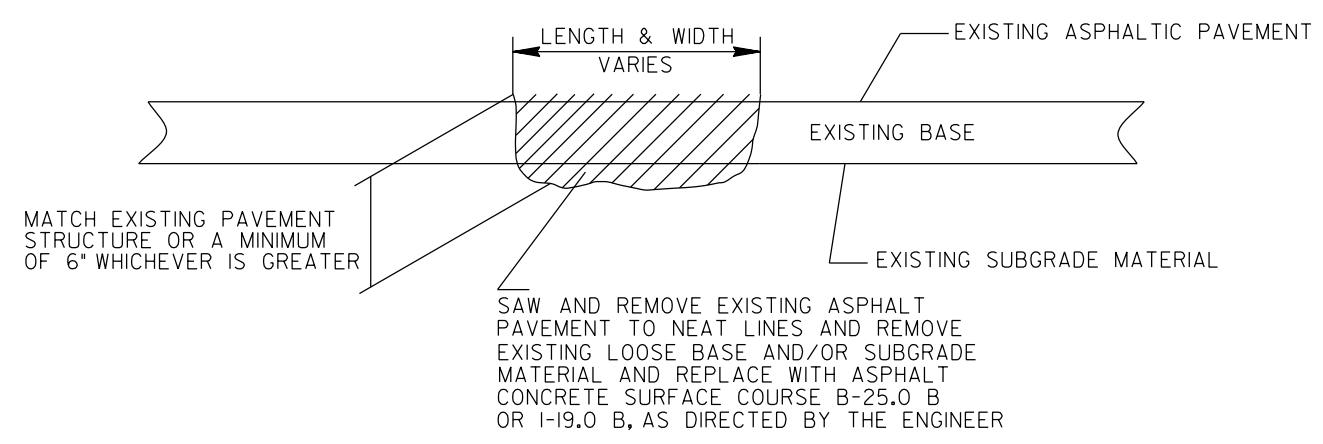

## PAVEMENT TIE-IN DETAIL

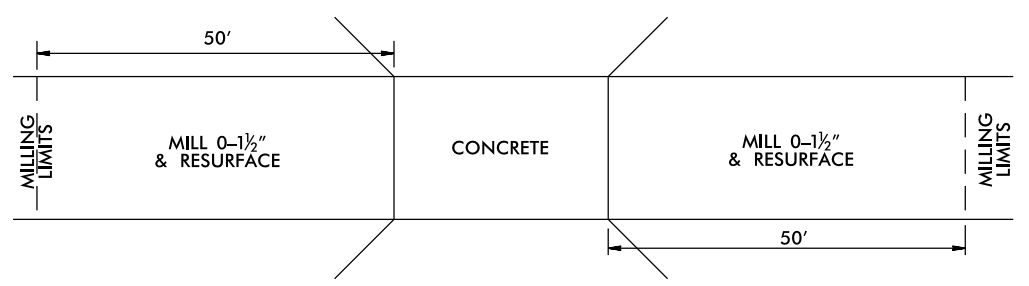


BRIDGE DRAWING FOR US 421 SB, SR# 2442, SR# 2221

USE FOR MAP #1 & #2 (BRIDGE #159) MAP# 2 (BRIDGE# 470)  
MAP# 7 (BRIDGE# 128), MAP# 31 (BRIDGE# 144)

\* MILLING SHALL BE PAID FOR UNDER INCIDENTAL MILLING

PAVEMENT SCHEDULE	
V1	MILLING 1.5" IN DEPTH

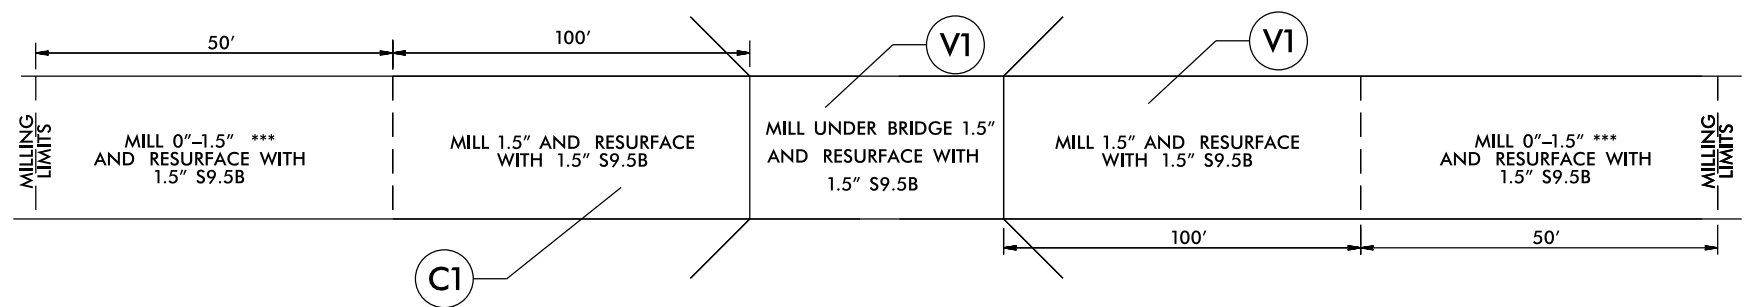

BRIDGE DRAWING FOR HWY# US 421 SB  
USE FOR MAP# 1  
USE FOR BRIDGE# 203

\* MILL TO MAINTAIN VERTICAL CLEARANCE  
\*\*\* 0" TO 1.5" MILLING PAID UNDER INCIDENTAL MILLING

040397  
2017-04-14 14:22  
C:\Users\jgibson\OneDrive\Documents\2018-Spring-Resurface-Typicals.dgn